


PROJECT REFERENCE NO. R-4416	SHEET NO. 28
ROADWAY DESIGN ENGINEER NORTH CAROLINA PROFESSIONAL SEAL 034367 FOOD H. BUCKNER 2/18/2016	HYDRAULICS ENGINEER NORTH CAROLINA PROFESSIONAL SEAL 20870 MARC T. SHOWN 2/18/2016


Michael Baker Engineering, Inc.
8000 Regency Park
Suite 600
Cary, NC 27518
INTERNATIONAL NC License: F-11084

NC DEPARTMENT OF TRANSPORTATION
HYDRAULICS UNIT
1500 MAIL SERVICE CENTER
RALEIGH, NC 27689-1500

**DOCUMENT NOT CONSIDERED FINAL
UNLESS ALL SIGNATURES COMPLETED**

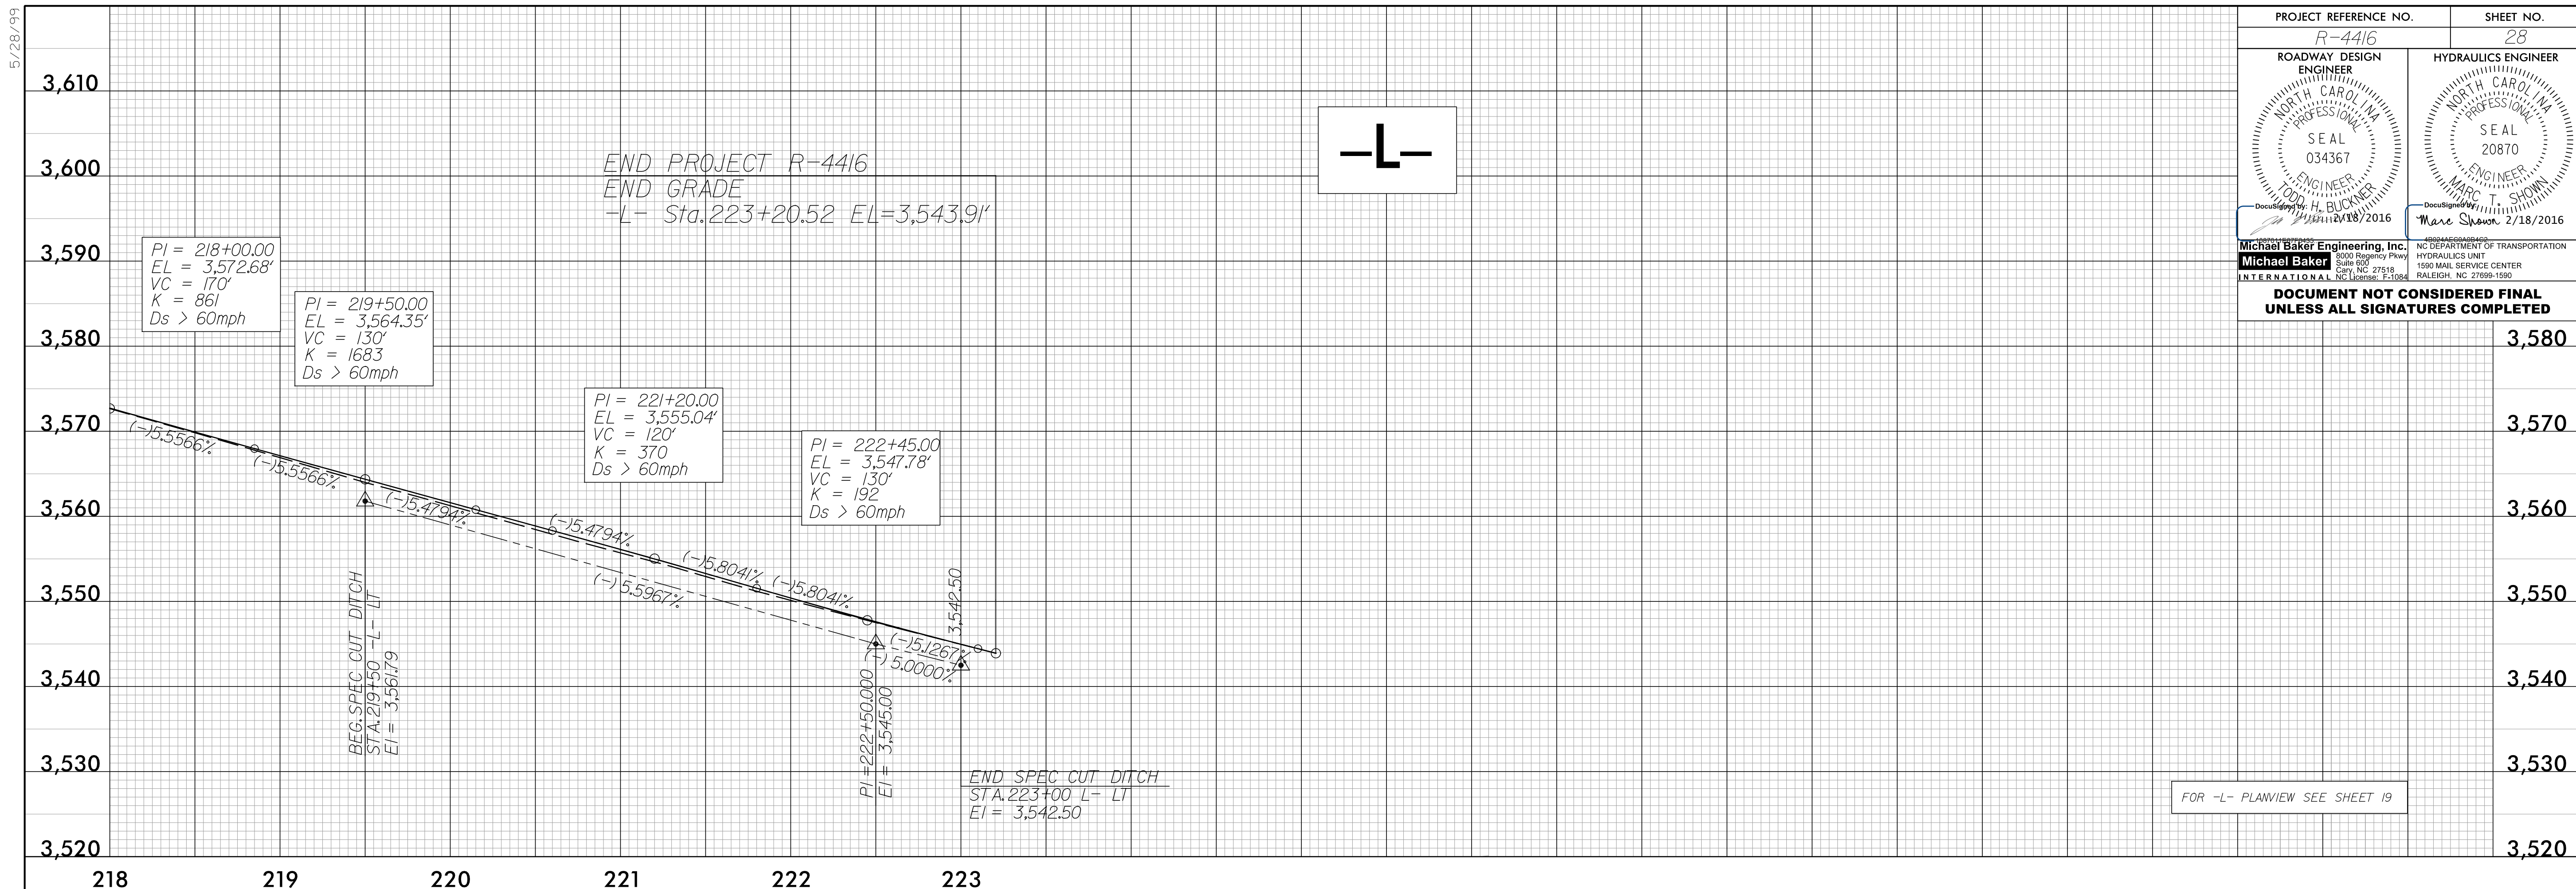

FOR -L- PLANVIEW SEE SHEET 19

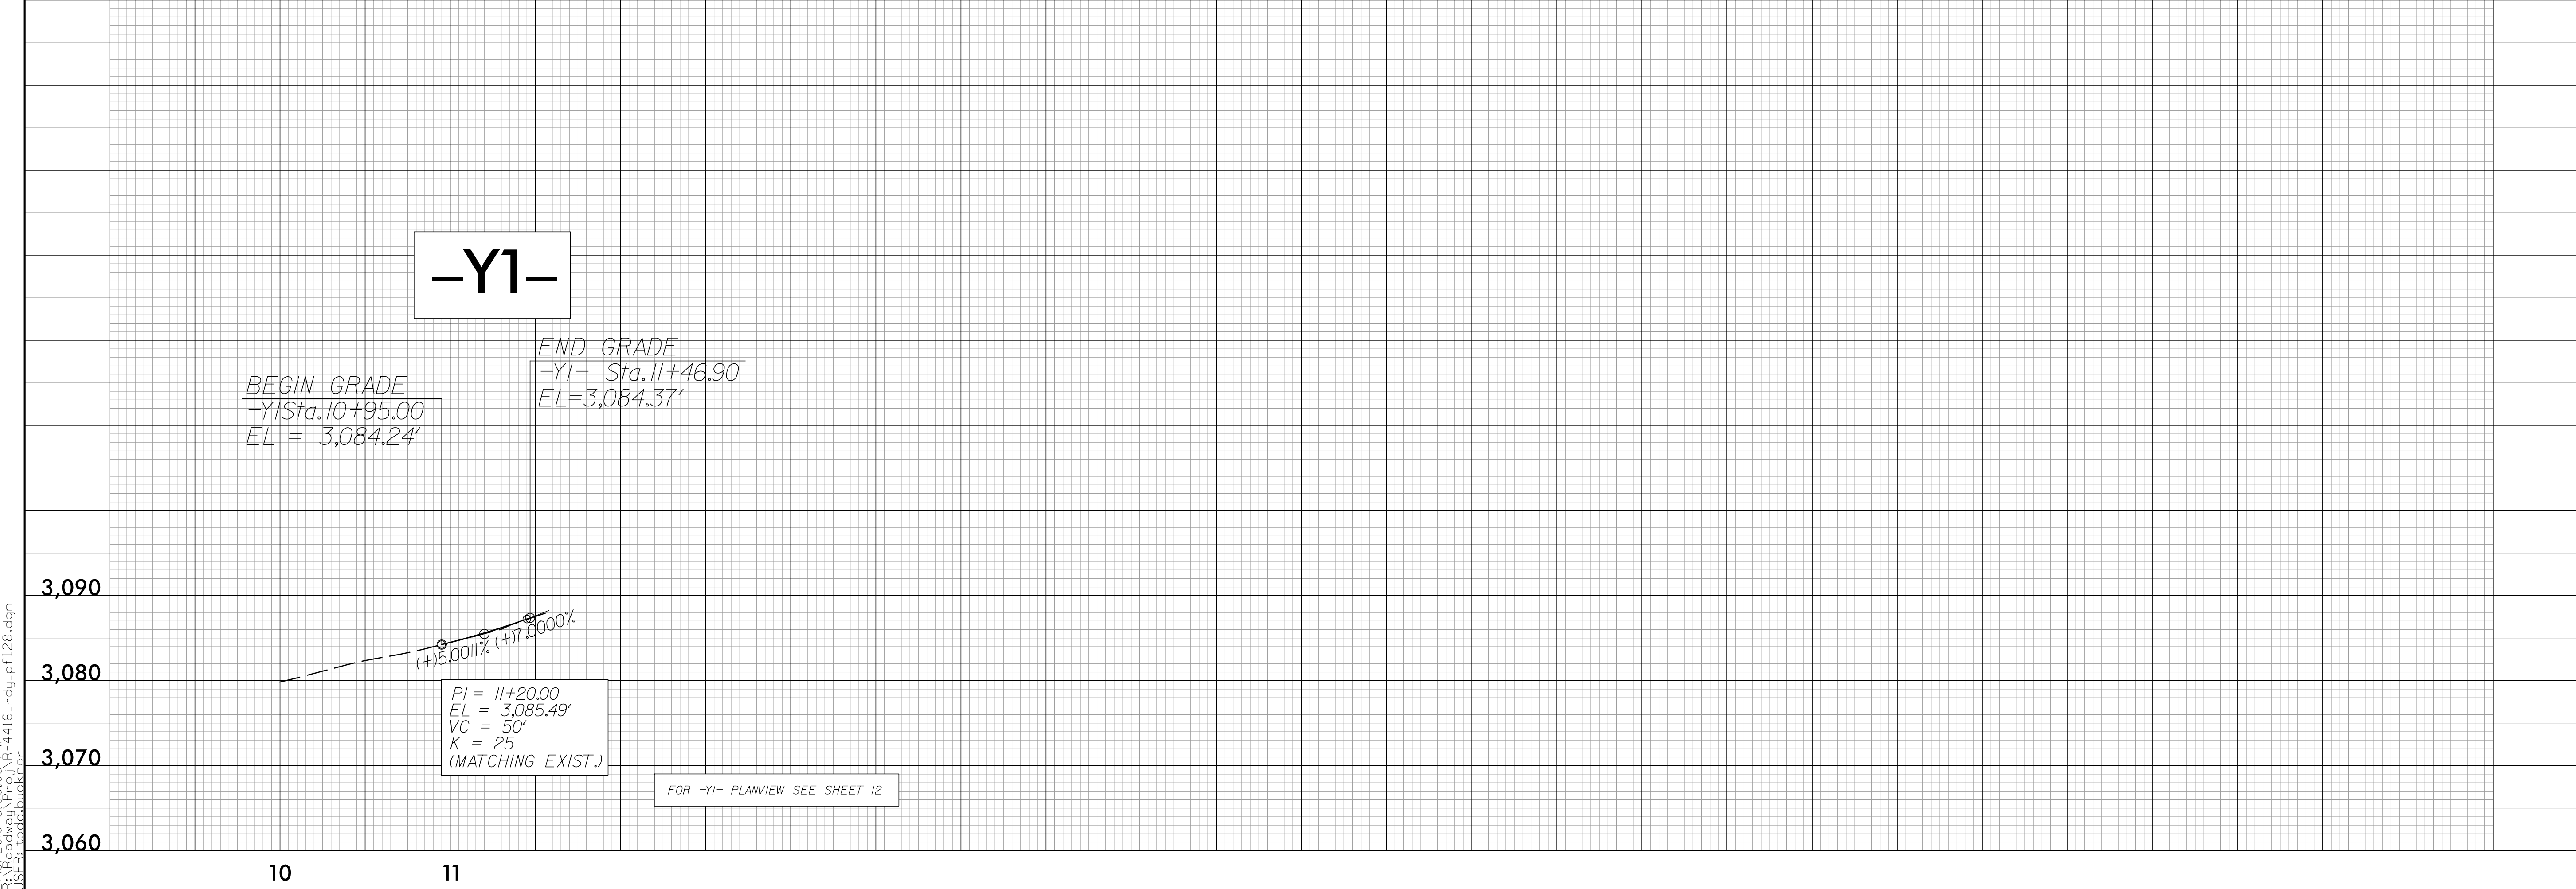

FOR -Y1- PLANVIEW SEE SHEET 12

2/18/2016 3:00:05 PM R:\4416_rdy_rpf128.dgn
USER: foodh