
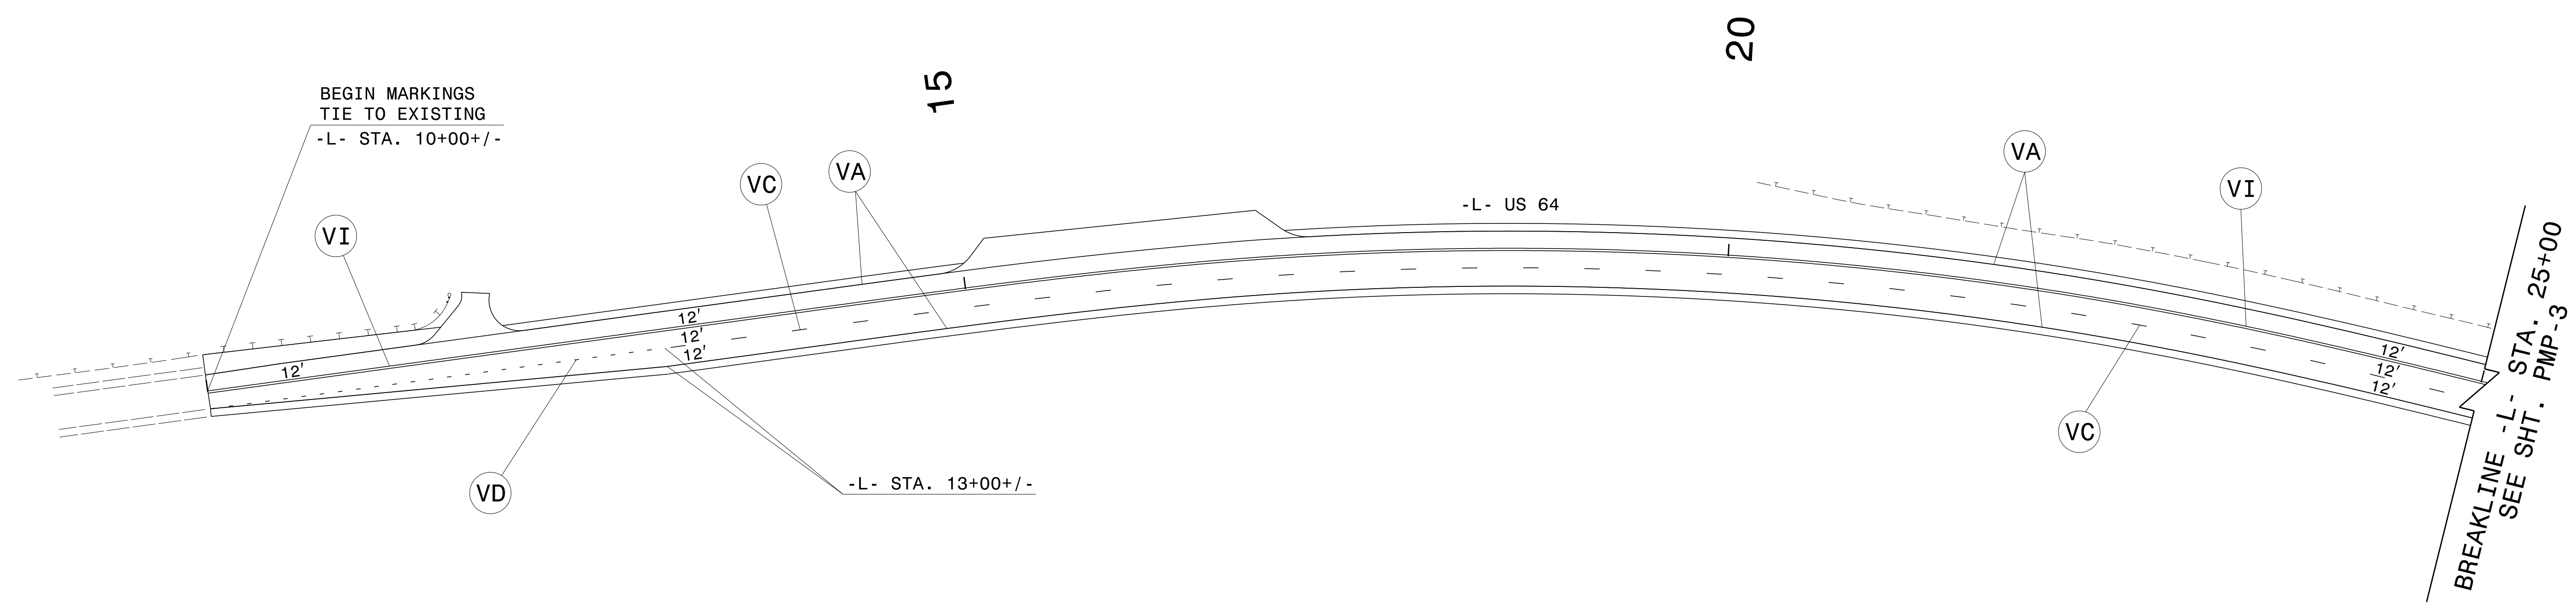
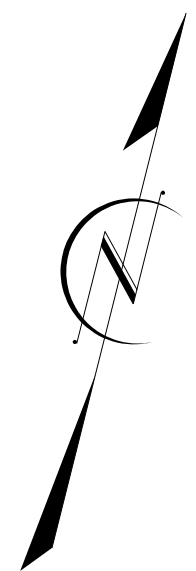


PROJECT REFERENCE NO. R-4416	SHEET NO. PMP-2
APPROVED: <i>Ronald W. King</i> <small>0690748677CADC</small>	
DATE: 7/9/2015	
SEAL	
	



SYMBOL AND PAVEMENT MARKING LEGEND	
POLYUREA WITH HIGHLY REFLECTIVE ELEMENTS	
(VA)	WHITE EDGE LINE (4")
(VC)	10' WHITE SKIP (4")
(VD)	3FT. -9FT./SP WHITE MINISKIP (4")
(VI)	YELLOW DOUBLE CENTER (4")

PAVEMENT MARKING DETAIL

7/9/2015 S:\S&DU\Western Region\R-4416\June-2015_Revision\R-4416 Revised Design File\wwwroot\uploads\R-4416 060515\PM-2\SIGNING\June-2015_PMP-2.dgn
 Jserfibeard