
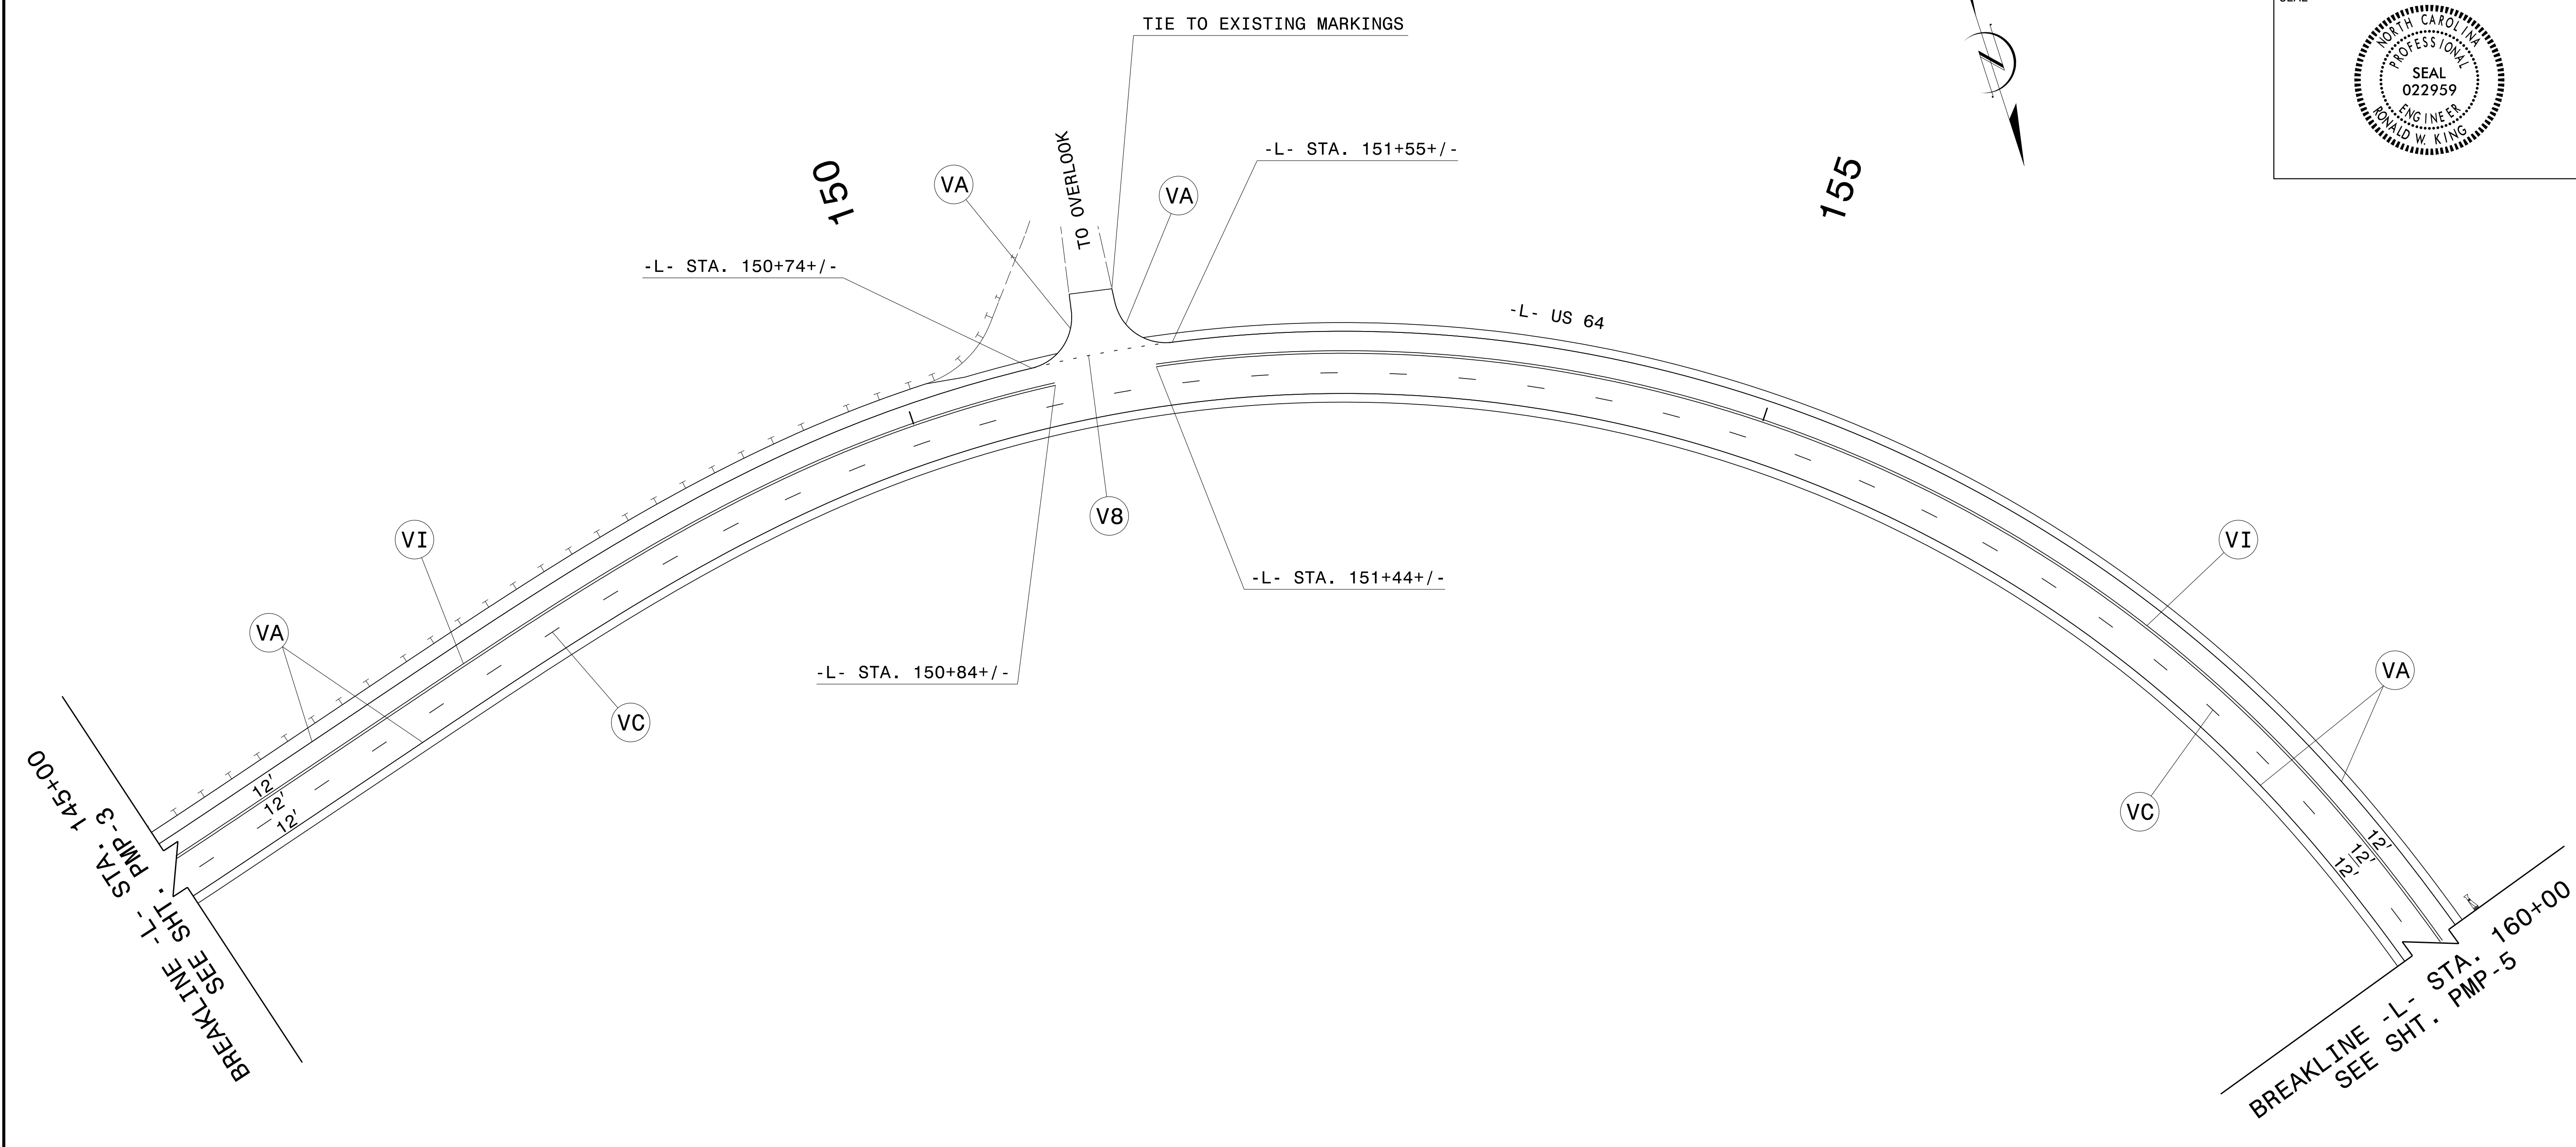
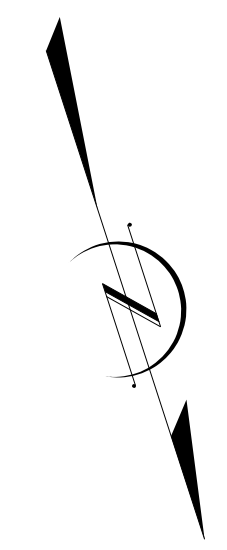






PROJECT REFERENCE NO. <b>R-4416</b>	SHEET NO. <b>PMP-4</b>
DESIGNED BY: <i>Ronald W. King</i>	
APPROVED: <i>Ronald W. King</i>	
DATE: 7/9/2015	
SEAL	
	



SYMBOL AND PAVEMENT MARKING LEGEND	
POLYUREA WITH HIGHLY REFLECTIVE ELEMENTS	
	2 FT. - 6 FT. - SP WHITE MINISKIP (4")
	WHITE EDGE LINE (4")
	10 FT. WHITE SKIP (4")
	YELLOW DOUBLE CENTER (4")

**PAVEMENT MARKING DETAIL**

7/9/2015 S:\S&DU\Western Region\R-4416\June-2015\_Revision\R-4416\_Revision\R-4416\_Revision\uploads\R-4416\_060515\PM-416\_060515\PM-416\_SIGNING\June-2015\_PMP-4.dgn  
 Jseribeard