
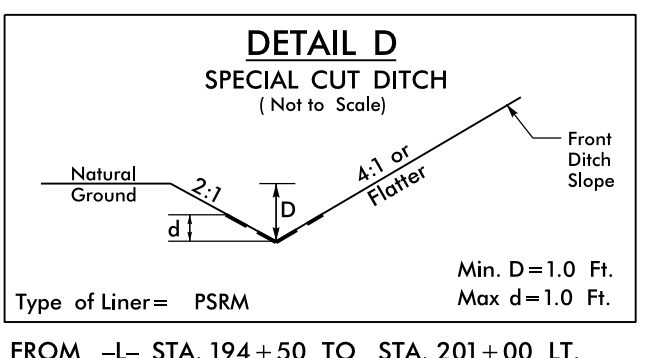
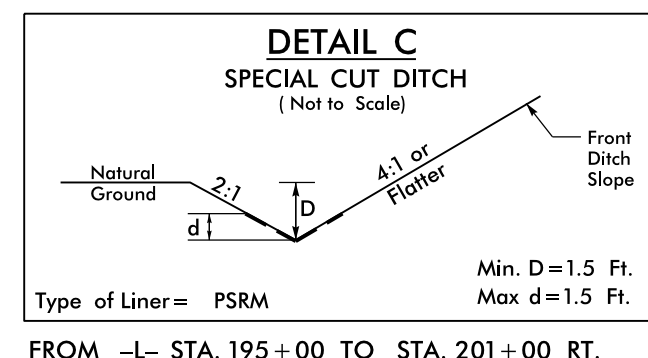


-L- LINE	
PI Sta 191+96.62	PI Sta 205+90.11
$\Delta = 45^{\circ} 26' 56.6''$ (RT)	$\Delta = 64^{\circ} 02' 18.7''$ (RT)
D = 4' 24' 26.5"	D = 3' 57' 05.2"
L = 1,031.21'	L = 1,620.64'
T = 544.46'	T = 906.74'
R = 1,300.00'	R = 1,450.00'
Ds = 60mph	Ds = 60mph
SE = .08	SE = .08

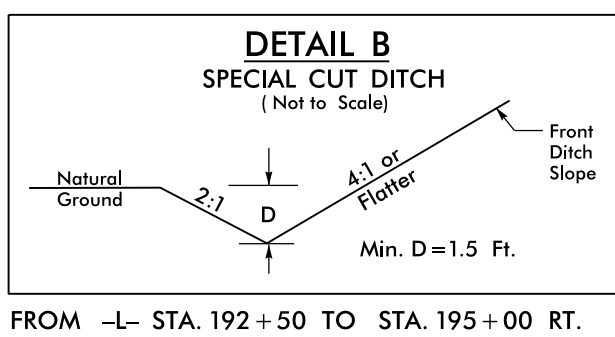

FOR -L- PROFILE SEE SHEET 26 & 27

8/17/99
 C:\Users\jclay\Documents\2-11-2006\R-4416-EC-psht17.dgn
 17-FEB-2006 12:33
 jclay
 17-FEB-2006 12:33
 jclay