
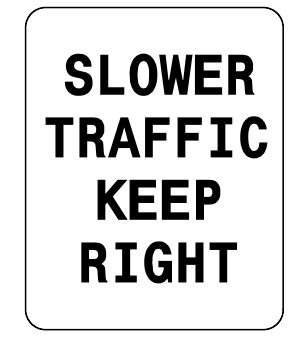
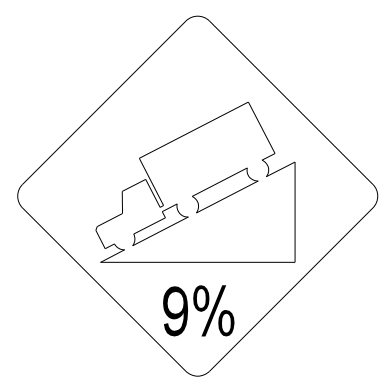


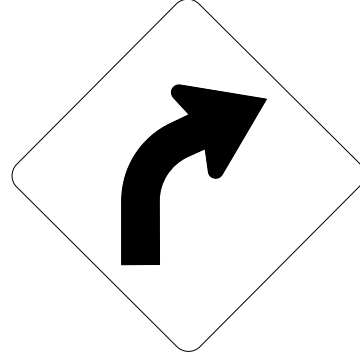
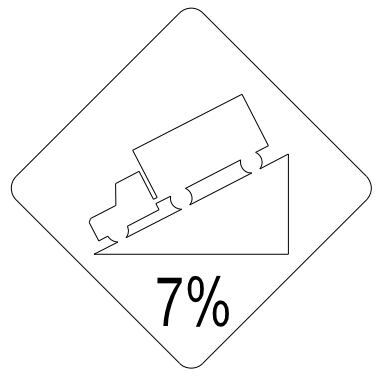

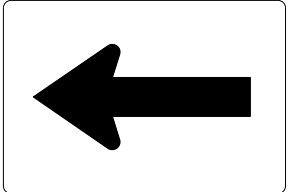




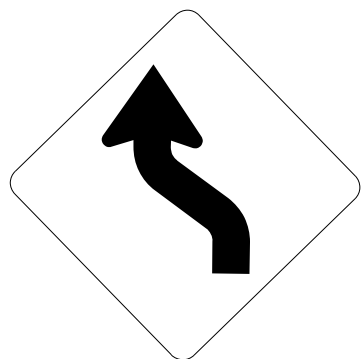

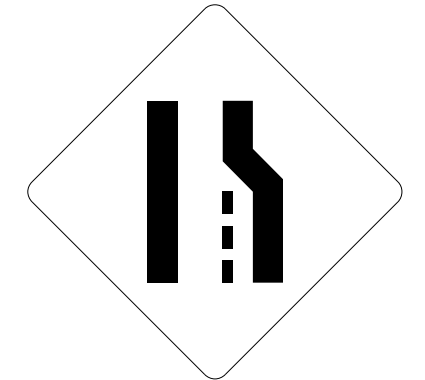


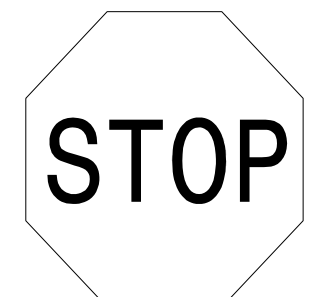
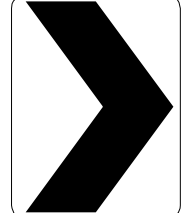


7/7/2015 Western Region\R-4416\June-2015_Revision\R-4416_Revision\R-4416_Revision Design File\wwwroot\uploads\R-4416_060515_VPM-P-SIGNING\JUNE-2015_SIGN-2.dgn
 S:\S&DU\Western Region\R-4416\June-2015_Revision\R-4416_Revision\R-4416_Revision Design File\wwwroot\uploads\R-4416_060515_VPM-P-SIGNING\JUNE-2015_SIGN-2.dgn
 User: rbeard

PROJECT REFERENCE NO. R-4416		SHEET NO. SIGN-2				
APPROVED: <u>Ronald W. King</u> <small>0690TAR67FCDC...</small>		DATE: 7/7/2015				
SEAL						
401 QUANTITY REQ'D <u>1</u>  24" X 30" R4-3 ONE "U" POST PER SIGN	406 QUANTITY REQ'D <u>1</u>  36" X 36" W7-1a ONE "U" POST PER SIGN	411 QUANTITY REQ'D <u>1</u>  24" X 30" R2-1 ONE "U" POST PER SIGN	416 QUANTITY REQ'D <u>2</u>  24" X 24" RS-036 (BROWN BACKGROUND) ONE "U" POST PER SIGN			
402 QUANTITY REQ'D <u>3</u>  30" X 30" W1-2R ONE "U" POST PER SIGN	407 QUANTITY REQ'D <u>2</u>  36" X 36" W7-1a ONE "U" POST PER SIGN	412 QUANTITY REQ'D <u>1</u>  36" X 36" W9-2 TWO "U" POSTS PER SIGN	417 QUANTITY REQ'D <u>2</u>  21" X 15" M6-1 (BROWN BACKGROUND) MOUNT BELOW SIGN 416 IN 2 INSTALLATIONS			
403 QUANTITY REQ'D <u>3</u>  30" X 30" W1-2R ONE "U" POST PER SIGN	408 QUANTITY REQ'D <u>2</u>  24" X 18" W7-3a MOUNT BELOW SIGN 406 IN 1 INSTALLATION MOUNT BELOW SIGN 407 IN 1 INSTALLATION	413 QUANTITY REQ'D <u>1</u>  36" X 36" W9-1R TWO "U" POSTS PER SIGN	418 QUANTITY REQ'D <u>1</u>  36" X 36" W8-22 ONE "U" POST PER SIGN			
404 QUANTITY REQ'D <u>2</u>  24" X 30" W1-4L ONE "U" POST PER SIGN	409 QUANTITY REQ'D <u>1</u>  24" X 18" W7-3a MOUNT BELOW SIGN 407 IN 1 INSTALLATION	414 QUANTITY REQ'D <u>1</u>  36" X 36" W4-2R TWO "U" POSTS PER SIGN	419 QUANTITY REQ'D <u>1</u>  24" X 18" W7-3a MOUNT BELOW SIGN 418 IN 1 INSTALLATION			
405 QUANTITY REQ'D <u>8</u>  18" X 18" W13-1 MOUNT BELOW SIGN 402 IN 3 INSTALLATIONS MOUNT BELOW SIGN 403 IN 3 INSTALLATIONS MOUNT BELOW SIGN 404 IN 2 INSTALLATIONS	410 QUANTITY REQ'D <u>3</u>  36" X 36" R1-1 ONE "U" POST PER SIGN	415 QUANTITY REQ'D <u>85</u>  18" X 24" W1-8 ONE "U" POST PER SIGN				
TYPE "E" SIGNS						