
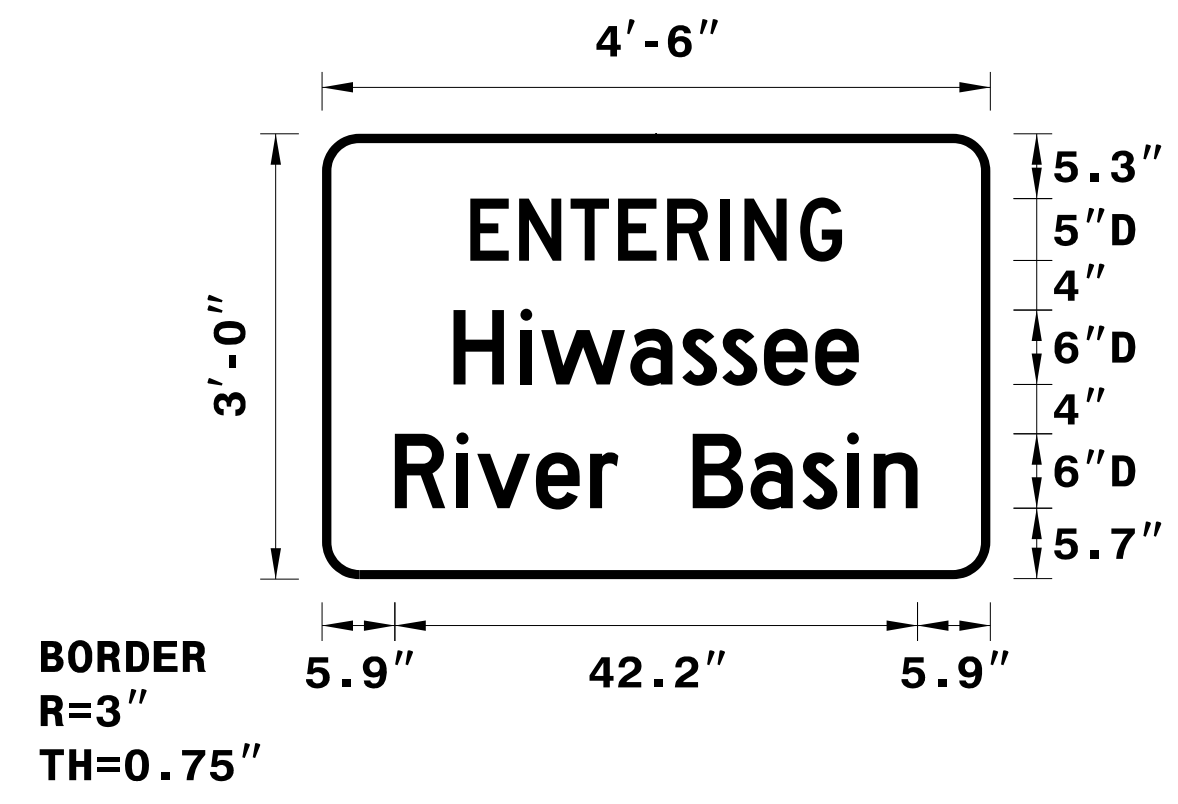


PROJECT REFERENCE NO. <b>R-4416</b>	SHEET NO. <b>SIGN-3</b>
Approved by: <u>Ronald W. King</u> <small>06907A877CADC...</small>	
DATE: 7/7/2015	
SEAL	
	

SIGN NUMBER: 301 TYPE: D QUANTITY: 1 SIGN WIDTH: 4'-6" HEIGHT: 3'-0" TOTAL AREA: 13.5 Sq.Ft. BORDER TYPE: FLUSH RECESS: 0" WIDTH: 0.75" RADII: 3" NO. Z BARS: LENGTH:	BACKG COLOR: Green COPY COLOR: White <table border="1"> <tr><th>SYMBOL</th><th>X</th><th>Y</th><th>WID</th><th>HT</th></tr> <tr><td> </td><td> </td><td> </td><td> </td><td> </td></tr> <tr><td> </td><td> </td><td> </td><td> </td><td> </td></tr> <tr><td> </td><td> </td><td> </td><td> </td><td> </td></tr> <tr><td> </td><td> </td><td> </td><td> </td><td> </td></tr> <tr><td> </td><td> </td><td> </td><td> </td><td> </td></tr> <tr><td> </td><td> </td><td> </td><td> </td><td> </td></tr> <tr><td> </td><td> </td><td> </td><td> </td><td> </td></tr> <tr><td> </td><td> </td><td> </td><td> </td><td> </td></tr> <tr><td> </td><td> </td><td> </td><td> </td><td> </td></tr> </table> MAT'L: 0.125" (3.2 mm) ALUMINUM	SYMBOL	X	Y	WID	HT	DESIGN BY: DHB PROJECT ID: R-4416 CHECKED BY: KLJ LOCATION: CLAY CO. Jul 01, 2015 DIV: 14
SYMBOL	X	Y	WID	HT	



BORDER R=3" TH=0.75"

Spacing Factor is 1 unless specified otherwise

USE NOTES: 1,2


- Legend and border(except those that are colored black) shall be direct applied Grade C sheeting.
- Background shall be Grade C reflective sheeting.

LETTER POSITIONS

Letter spacings are to start of next letter													Series/Size	Text Length
	E	N	T	E	R	I	N	G					D 2000	30.1
12	3.9	4.2	3.8	4	4.3	2	4.5	3.4	12				D 2000	32.8
	H	i	w	a	s	s	e	e					D 2000	42.2
10.6	5.4	1.7	7.2	4.2	3.2	3.4	4.1	3.5	10.6				D 2000	42.2
	R	i	v	e	r	B	a	s	i	n				
5.9	5	1.7	4.7	4.4	2.3	6	4.7	4.2	3.6	2.2	3.5	5.9		

FILENAME: Guidesign\_English NORTH CAROLINA D.O.T. SIGN DETAIL

SIGN NUMBER: 302 TYPE: D QUANTITY: 1 SIGN WIDTH: 6'-0" HEIGHT: 3'-0" TOTAL AREA: 18.0 Sq.Ft. BORDER TYPE: FLUSH RECESS: 0" WIDTH: 0.75" RADII: 3" NO. Z BARS: LENGTH:	BACKG COLOR: Green COPY COLOR: White <table border="1"> <tr><th>SYMBOL</th><th>X</th><th>Y</th><th>WID</th><th>HT</th></tr> <tr><td> </td><td> </td><td> </td><td> </td><td> </td></tr> <tr><td> </td><td> </td><td> </td><td> </td><td> </td></tr> <tr><td> </td><td> </td><td> </td><td> </td><td> </td></tr> <tr><td> </td><td> </td><td> </td><td> </td><td> </td></tr> <tr><td> </td><td> </td><td> </td><td> </td><td> </td></tr> <tr><td> </td><td> </td><td> </td><td> </td><td> </td></tr> <tr><td> </td><td> </td><td> </td><td> </td><td> </td></tr> <tr><td> </td><td> </td><td> </td><td> </td><td> </td></tr> <tr><td> </td><td> </td><td> </td><td> </td><td> </td></tr> </table> MAT'L: 0.125" (3.2 mm) ALUMINUM	SYMBOL	X	Y	WID	HT	DESIGN BY: DHB PROJECT ID: R-4416 CHECKED BY: KLJ LOCATION: CLAY CO. Jul 01, 2015 DIV: 14
SYMBOL	X	Y	WID	HT	



BORDER R=3" TH=0.75"

Spacing Factor is 1 unless specified otherwise

USE NOTES: 1,2

- Legend and border(except those that are colored black) shall be direct applied Grade C sheeting.
- Background shall be Grade C reflective sheeting.

LETTER POSITIONS

Letter spacings are to start of next letter														Series/Size	Text Length				
	E	N	T	E	R	I	N	G						D 2000	30.1				
21	3.9	4.2	3.8	3.9	4.3	2	4.5	3.4	21					D 2000	58.2				
	L	i	t	t	e	n	n	e	s	s	e	e		D 2000	41.2				
6.9	4.5	1.6	2.5	3.1	1.9	3.5	5	4.3	4.4	4.7	4.4	4	3.2	3.4	4.1	3.5	6.9	D 2000	41.2
	R	i	v	e	r	B	a	s	i	n									
15.4	5	1.7	4.7	4.4	2.3	5	4.7	4.2	3.6	2.2	3.5	15.4							

FILENAME: Guidesign\_English NORTH CAROLINA D.O.T. SIGN DETAIL

**SIGN DESIGNS**

7/7/2015 S:\S&DU\Western Region\R-4416\June-2015\_Revision\R-4416\_060515\VPMP-SIGNING\JUNE-2015\_SIGN-3.dgn  
 J:\stb\beard