


7/7/2015 S:\S&DU\Western Region\R-4416\June-2015_Revision\R-4416_Revision\uploads\R-4416_060515\VPMP-SIGNING\JUNE-2015_SIGN-5.dgn

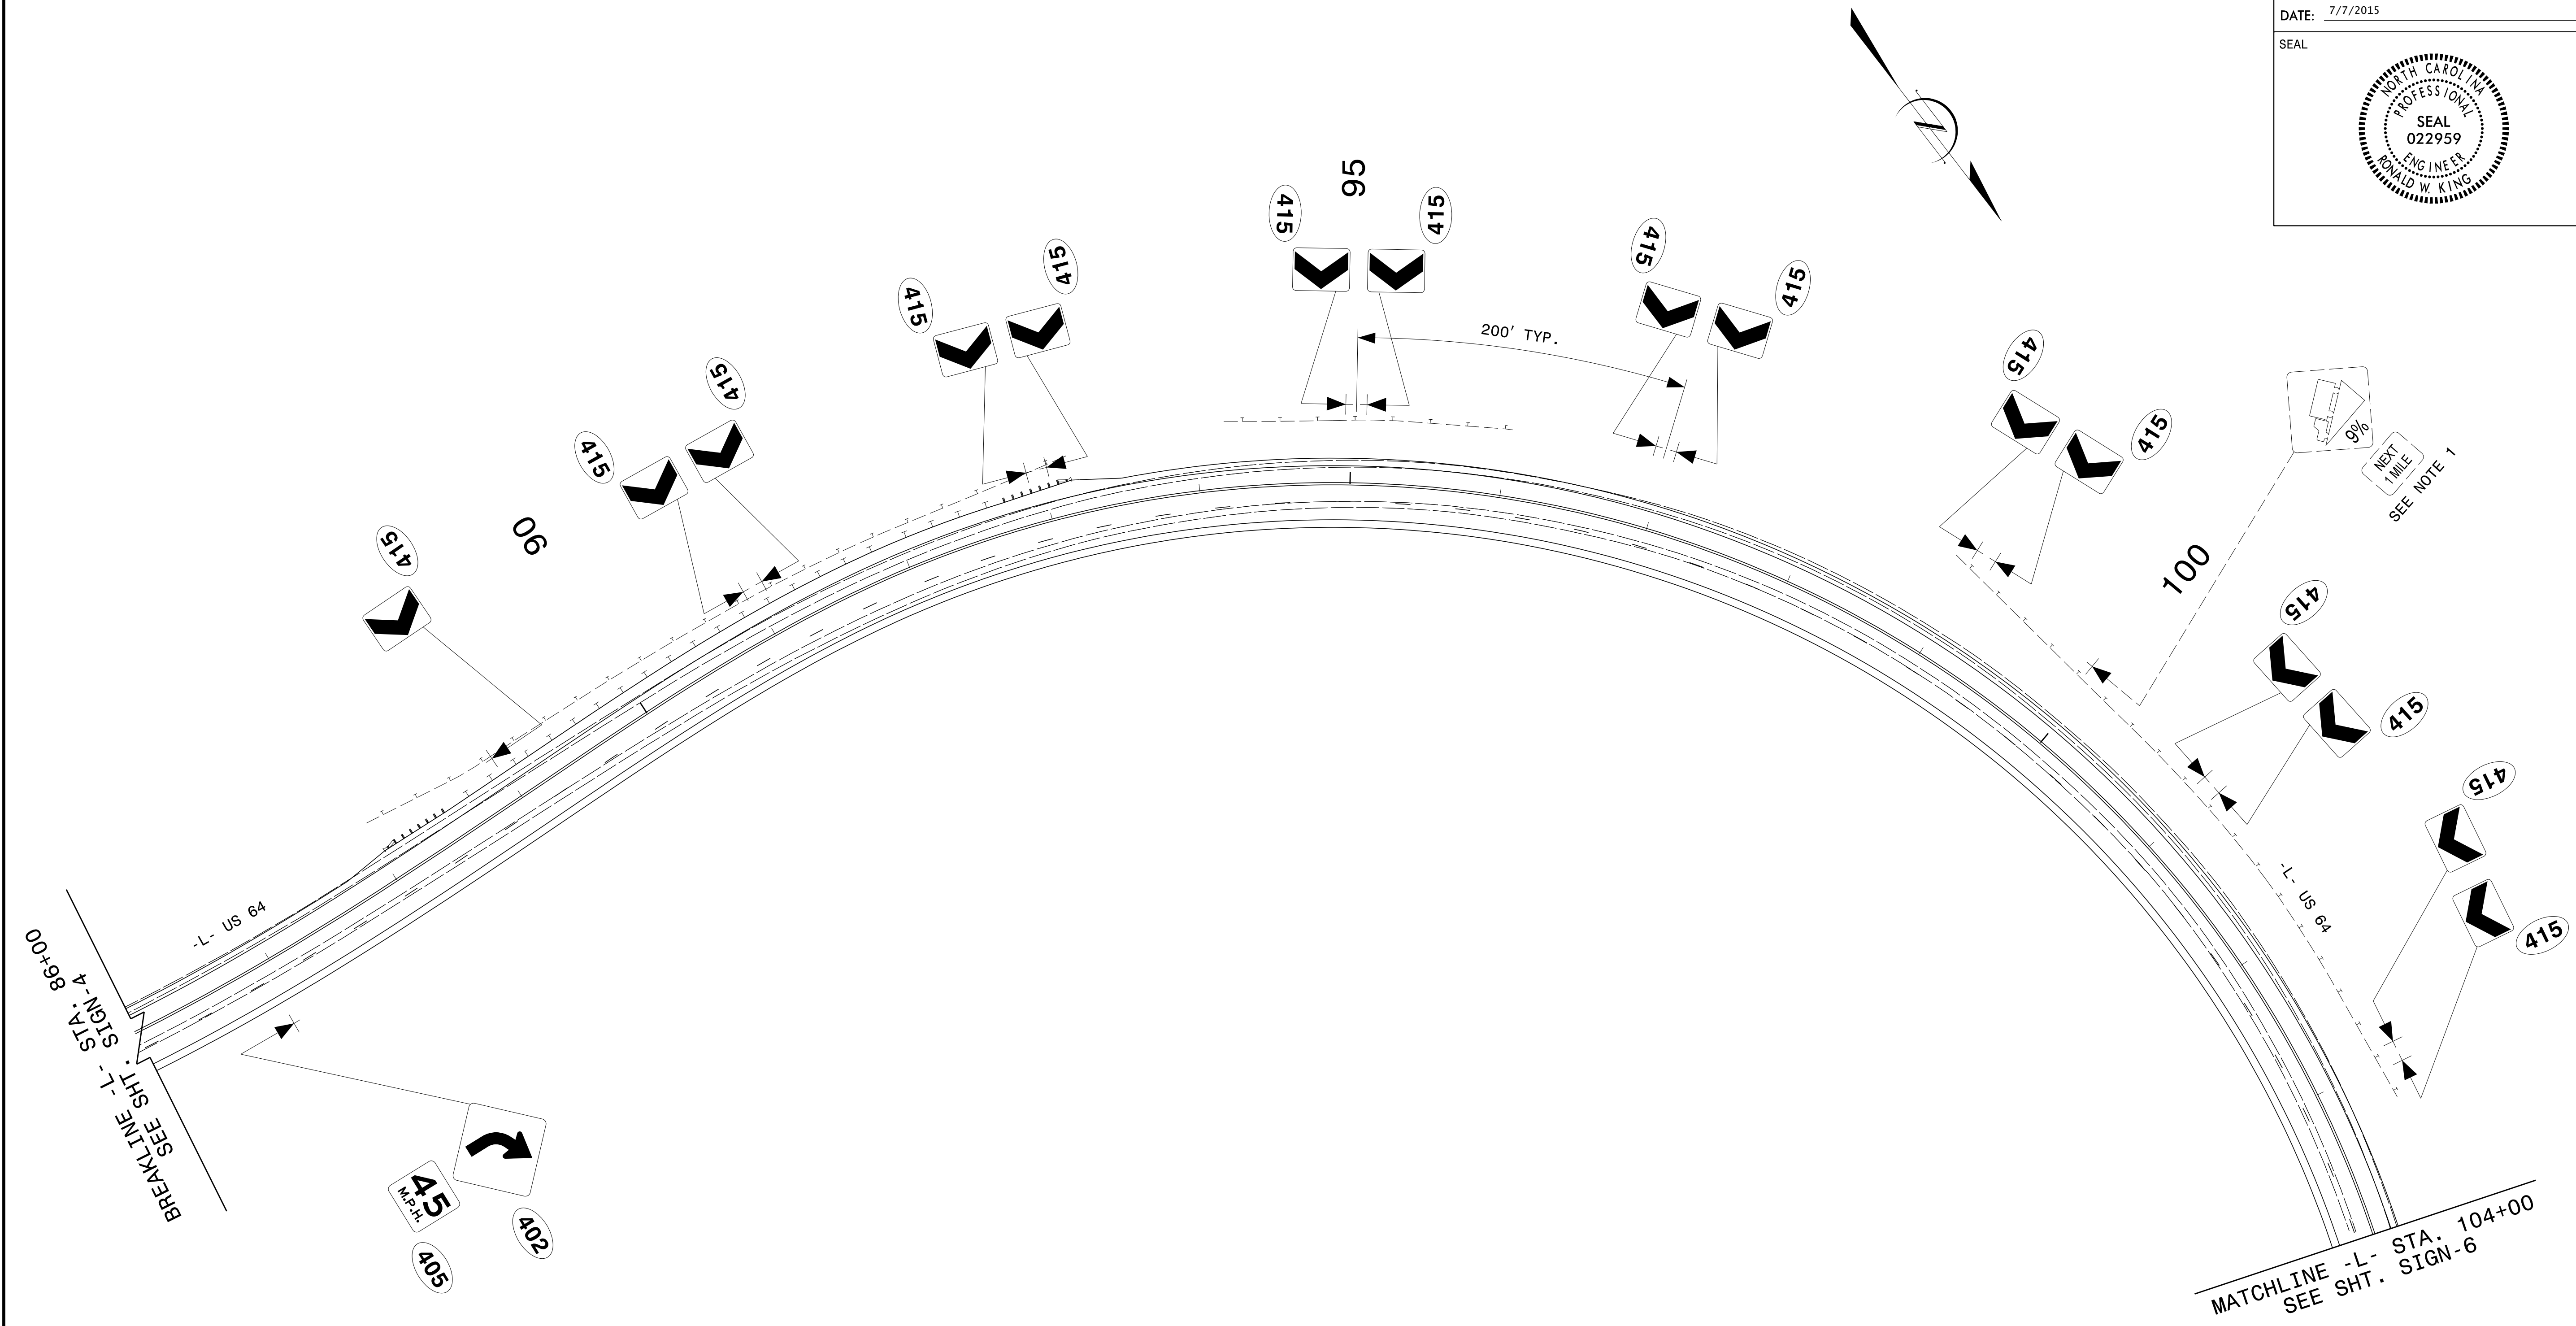

- PAY ITEM NOTES**
- 1 - DISPOSAL OF SIGN SYSTEM, U-CHANNEL
 - 2 - DISPOSAL OF SUPPORT, U-CHANNEL
 - 3 - SIGN ERECTION, RELOCATE SIGN TYPE E

EXISTING AND PROPOSED SIGNS