


7/7/2015 S:\S&DU\Western Region\R-4416\June-2015_Revision\R-4416 Revised Design File\wwwroot\uploads\R-4416 060515\VPMP-SIGNING\JUNE-2015_SIGN-6.dgn
 Jserfabeard

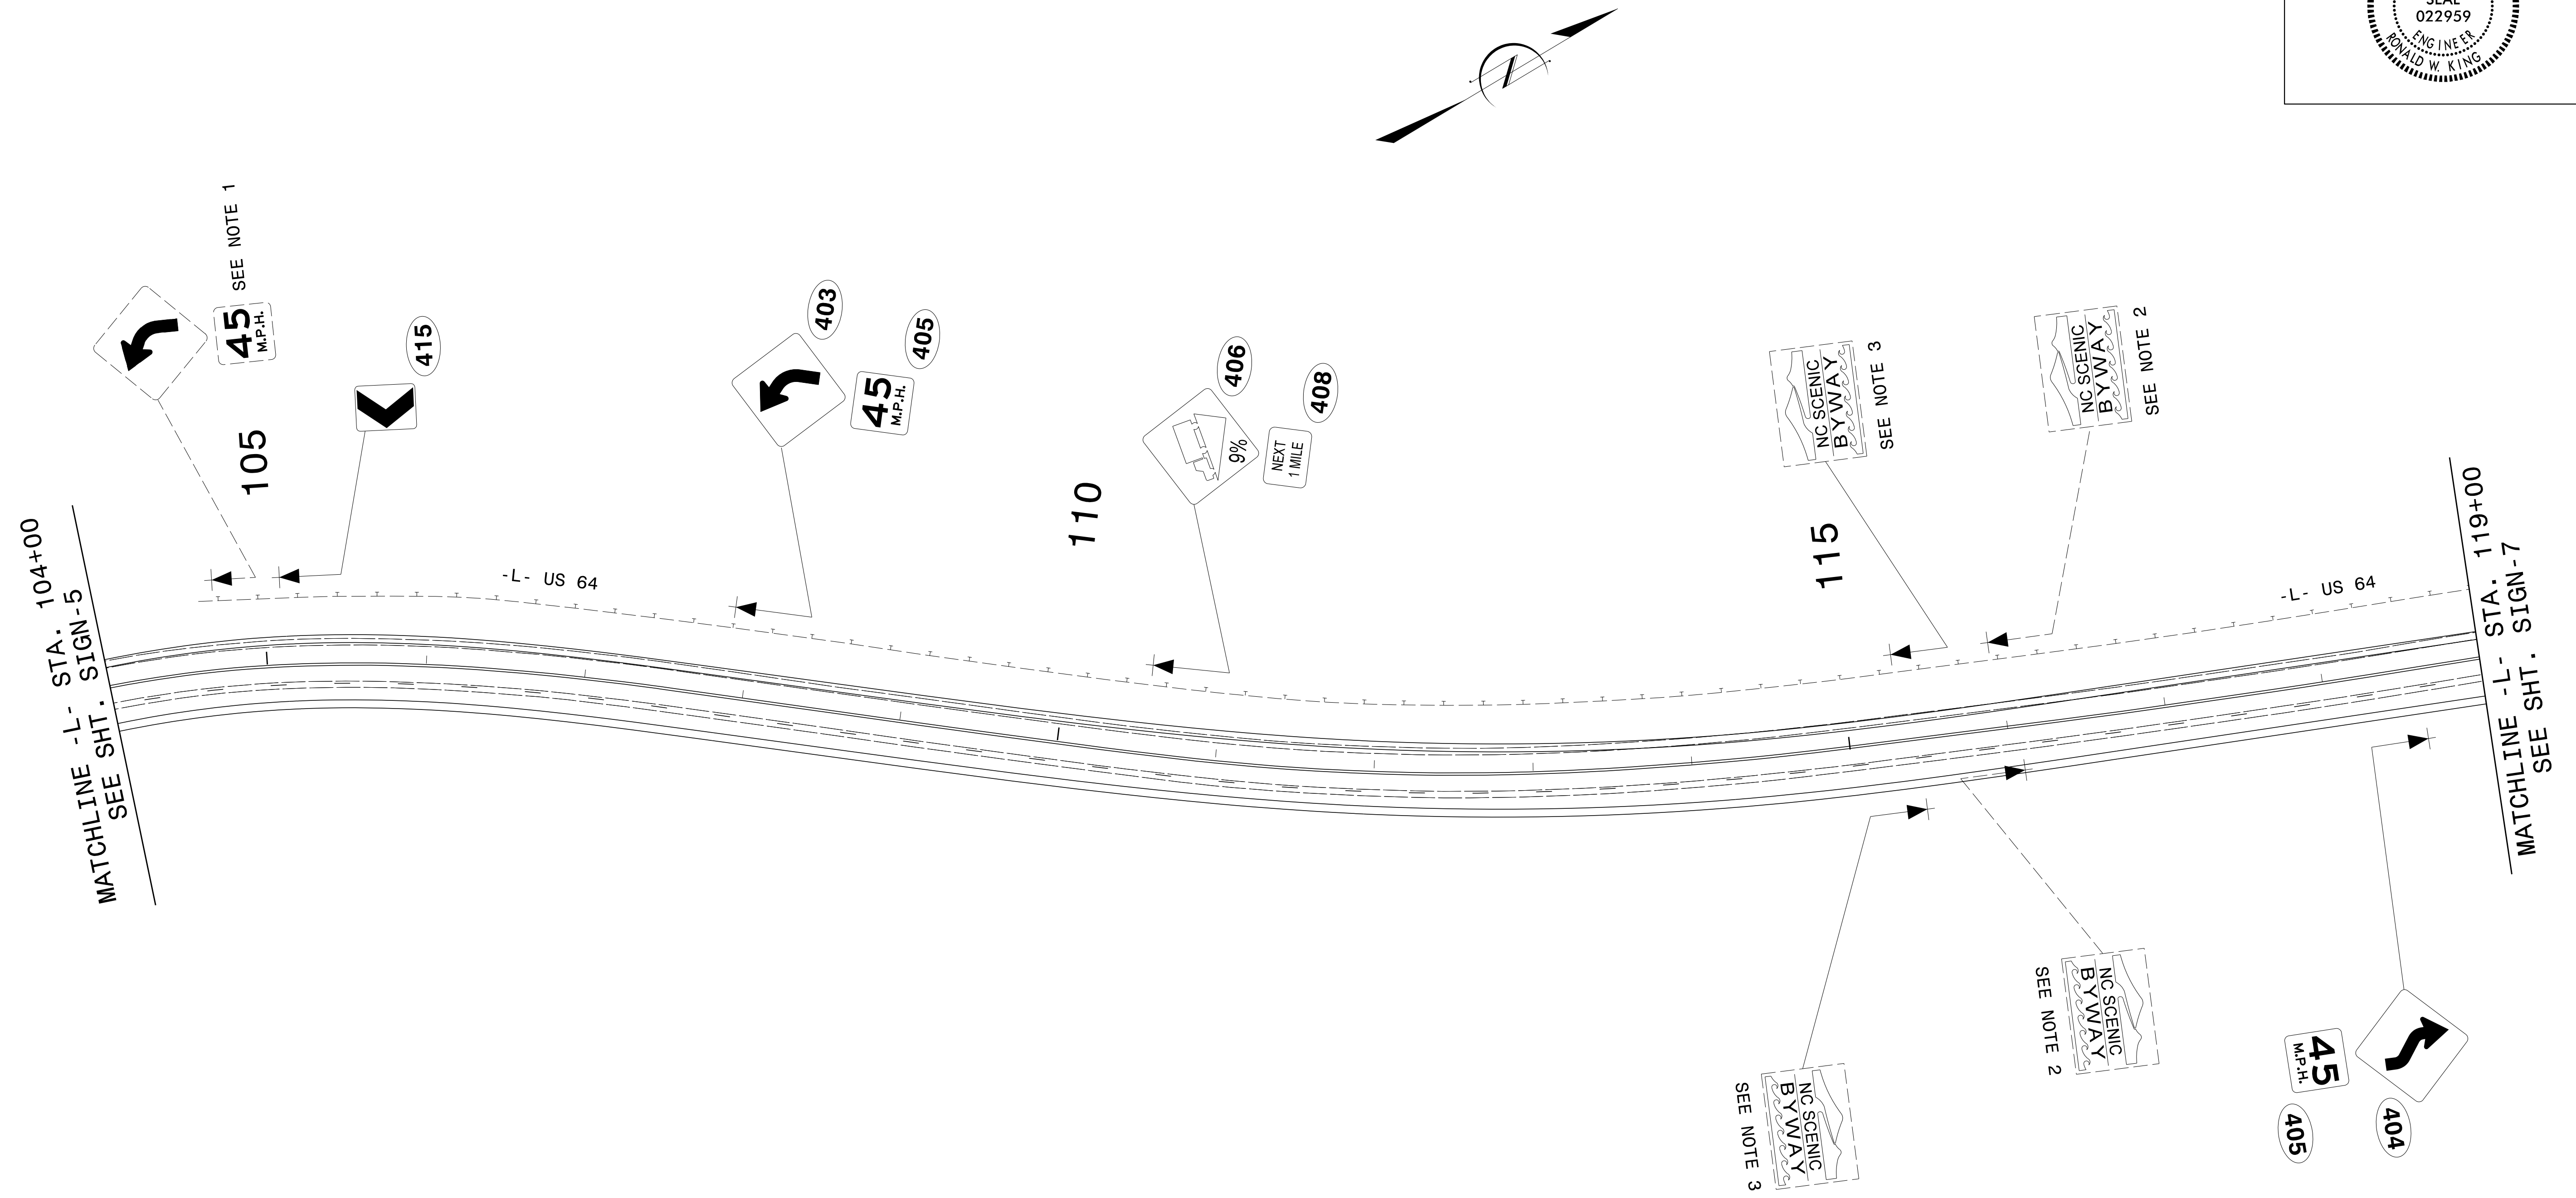

PROJECT NOTES

- 1 - DISPOSAL OF SIGN SYSTEM, U-CHANNEL
- 2 - DISPOSAL OF SUPPORT, U-CHANNEL
- 3 - SIGN ERECTION, RELOCATE SIGN TYPE E

EXISTING AND PROPOSED SIGNS