


PROJECT REFERENCE NO. R-4416	SHEET NO. SIGN-8
DESIGNED BY: Ronald W. King	
APPROVED: <i>Ronald W. King</i>	
DATE: 7/7/2015	
SEAL	

MATCHLINE -L- STA. 138+00
SEE SHT. SIGN-7

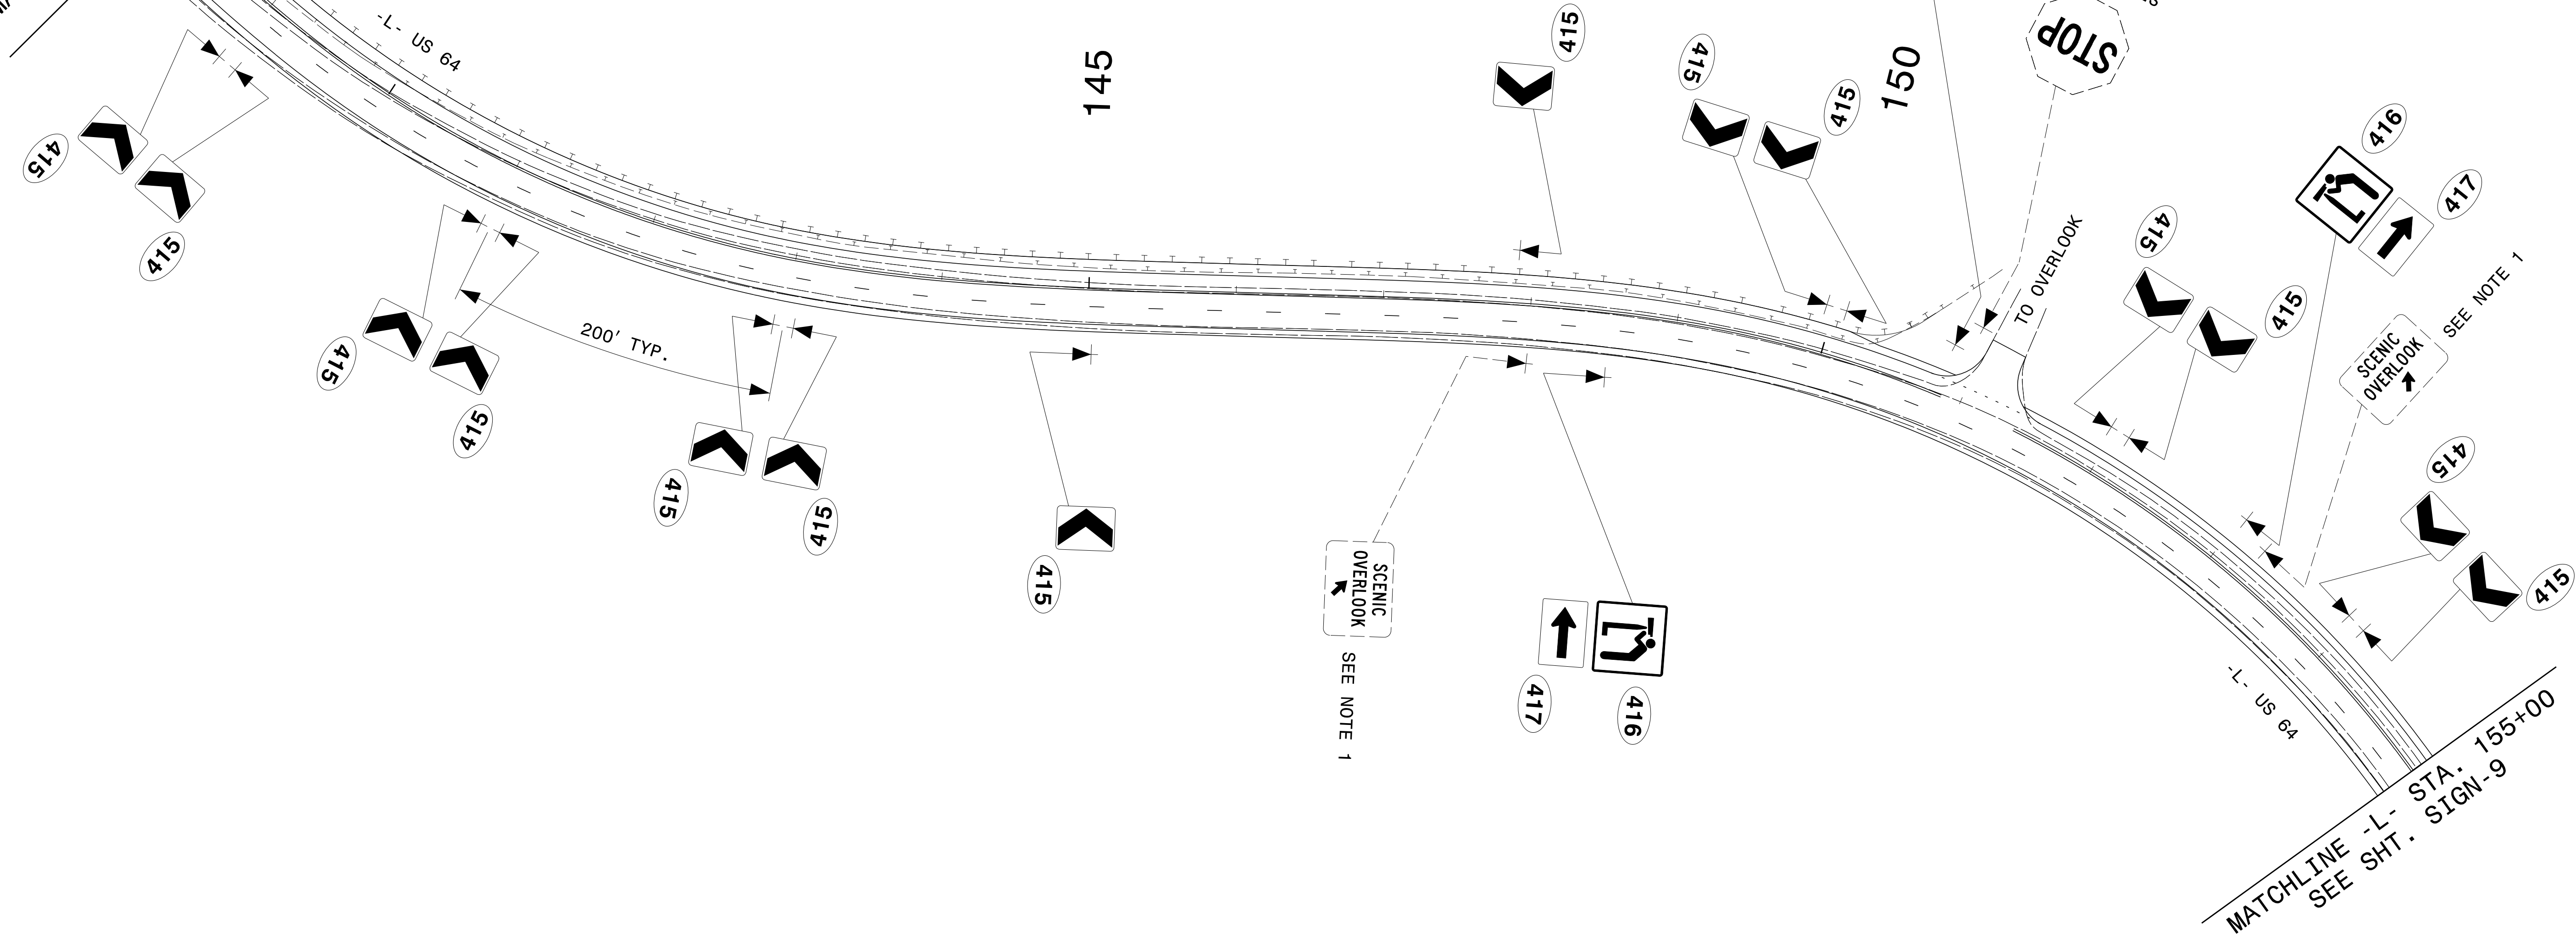

PAY ITEM NOTES

- 1 - DISPOSAL OF SIGN SYSTEM, U-CHANNEL
- 2 - DISPOSAL OF SUPPORT, U-CHANNEL
- 3 - SIGN ERECTION, RELOCATE SIGN TYPE E

EXISTING AND PROPOSED SIGNS

7/7/2015 S:\S&DU\Western Region\R-4416\June-2015_Revision\R-4416_Revision\uploads\R-4416_060515\VPMP-SIGNING\JUNE-2015_SIGN-8.dgn