



8/23/99

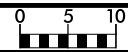

PROJ. REFERENCE NO.
R-4416

SHEET NO.
X-16

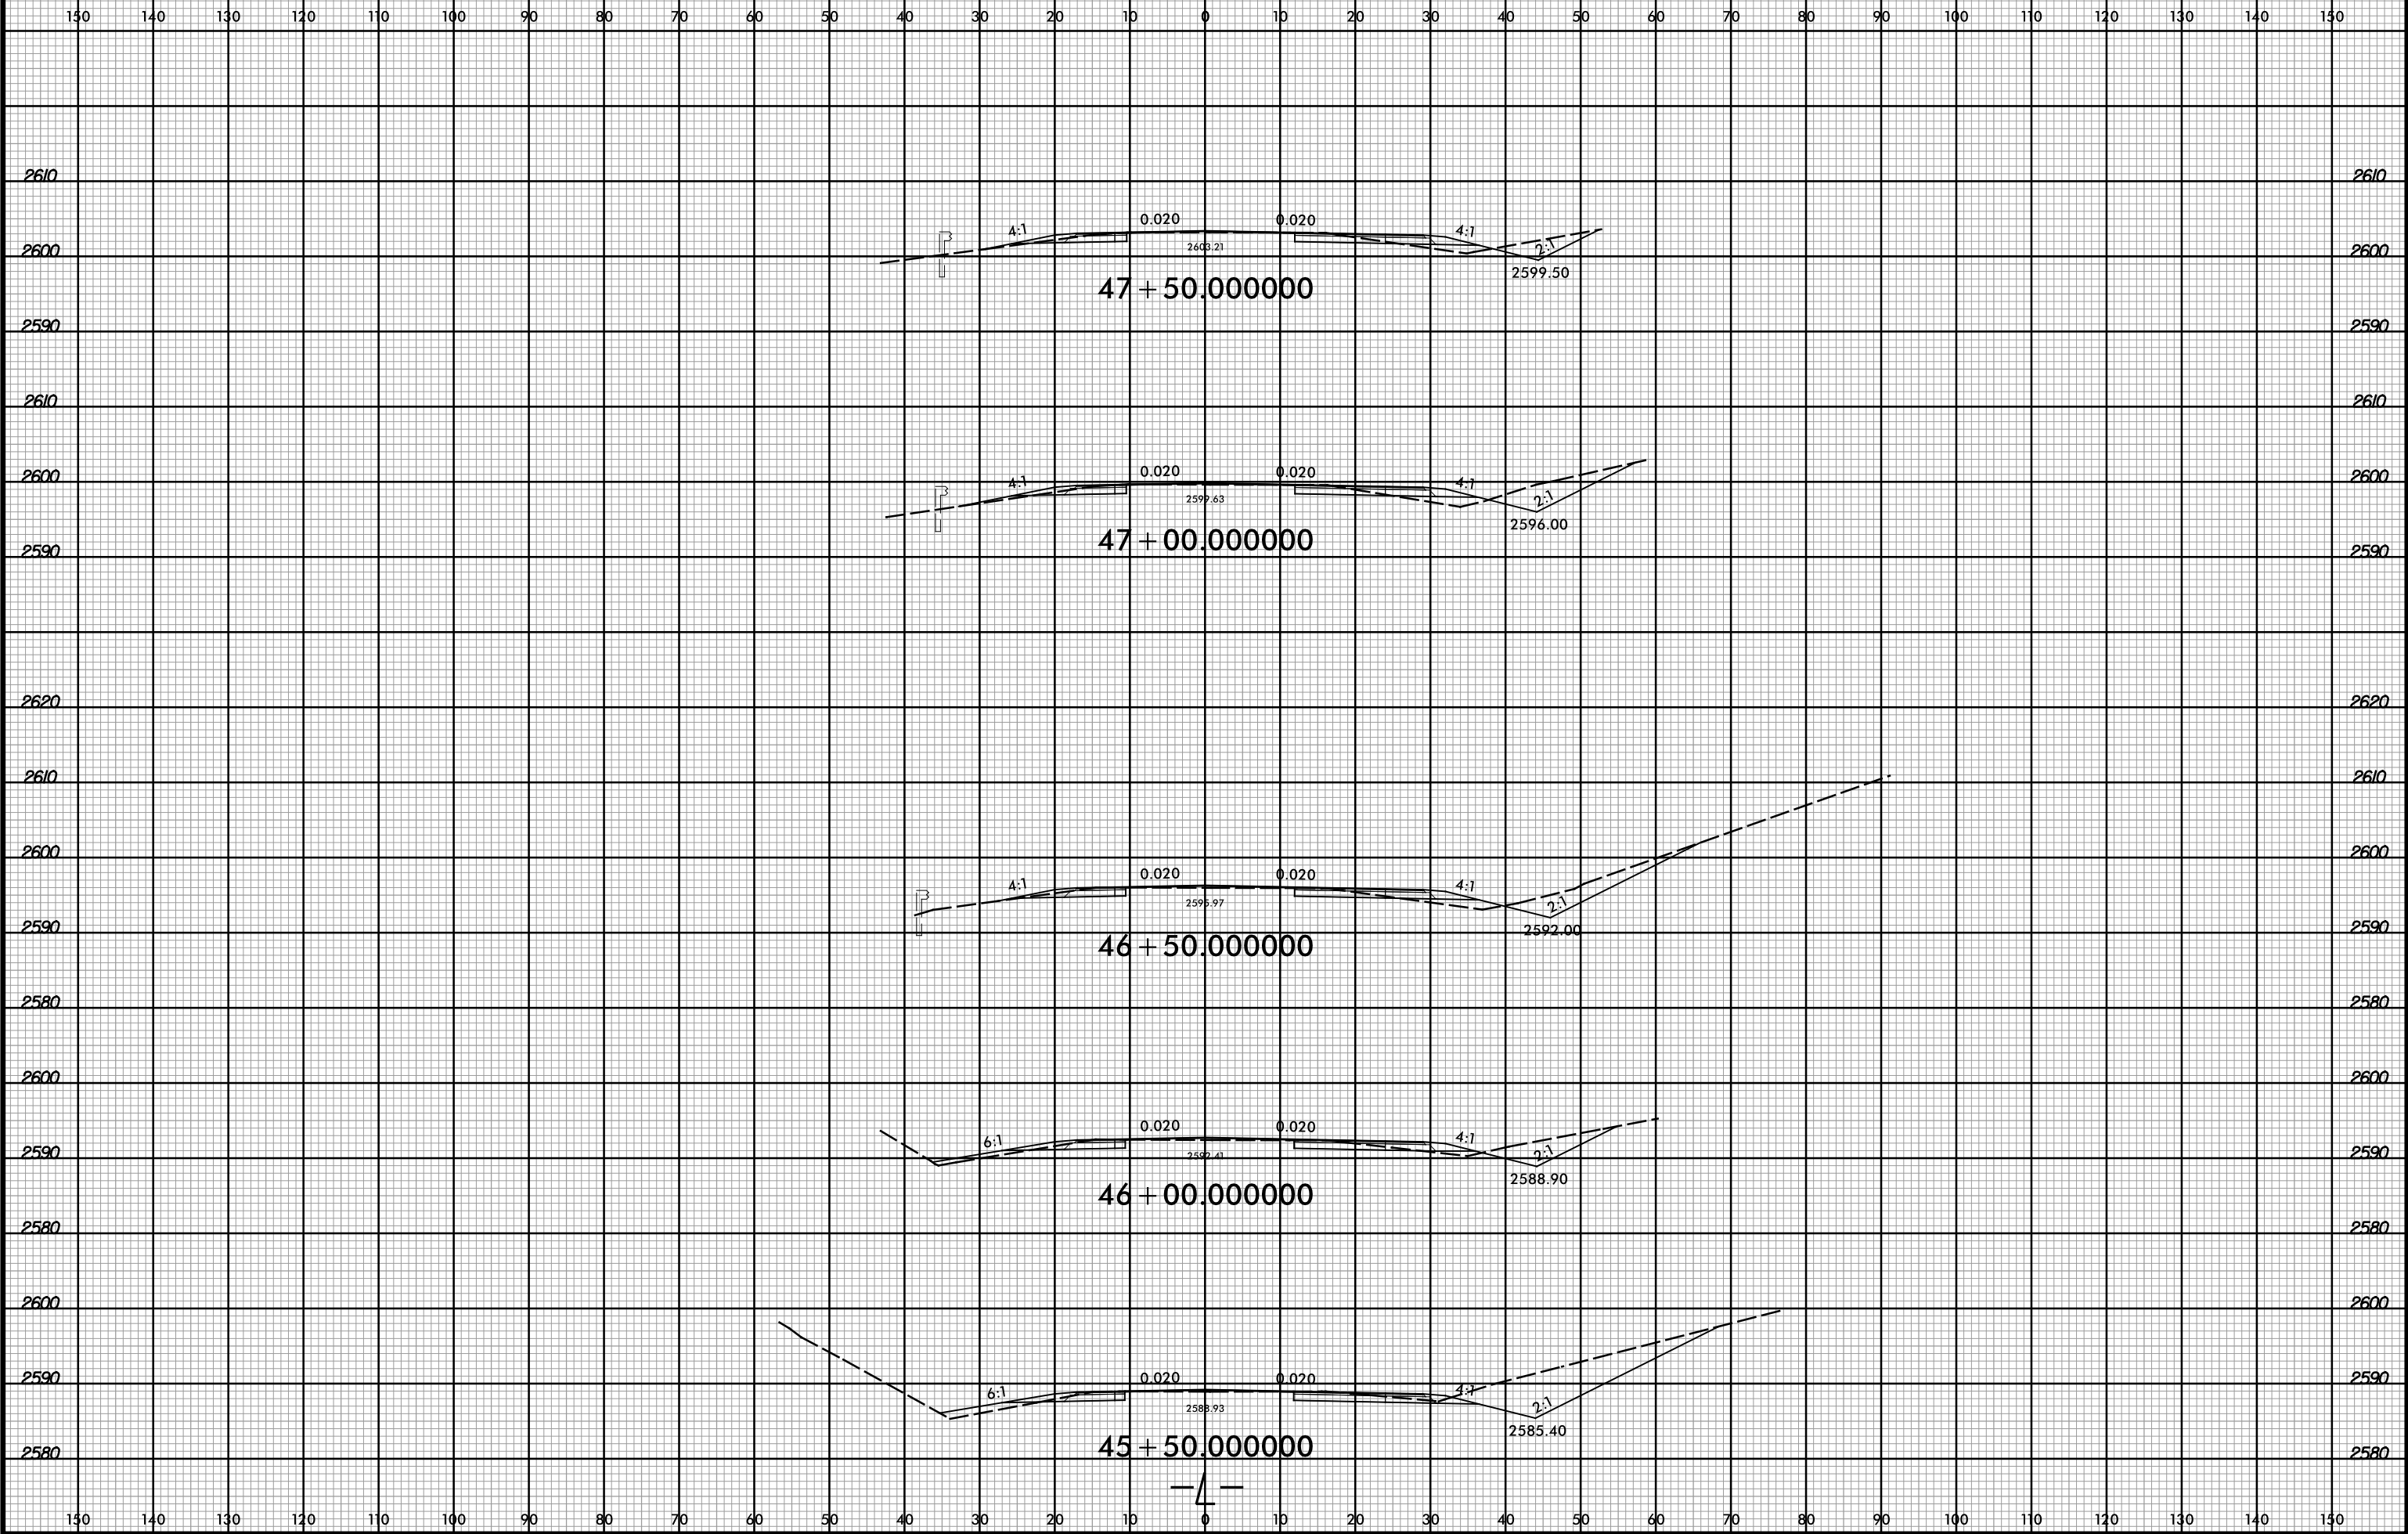

2/17/2016 3:09:45 PM
R:\Roadway\Certidor-Modeling\R-4416_r.dwg_L_XPL.dgn
User: todd.buckner