


8/23/99



PROJ. REFERENCE NO.
R-4416

SHEET NO.
X-56

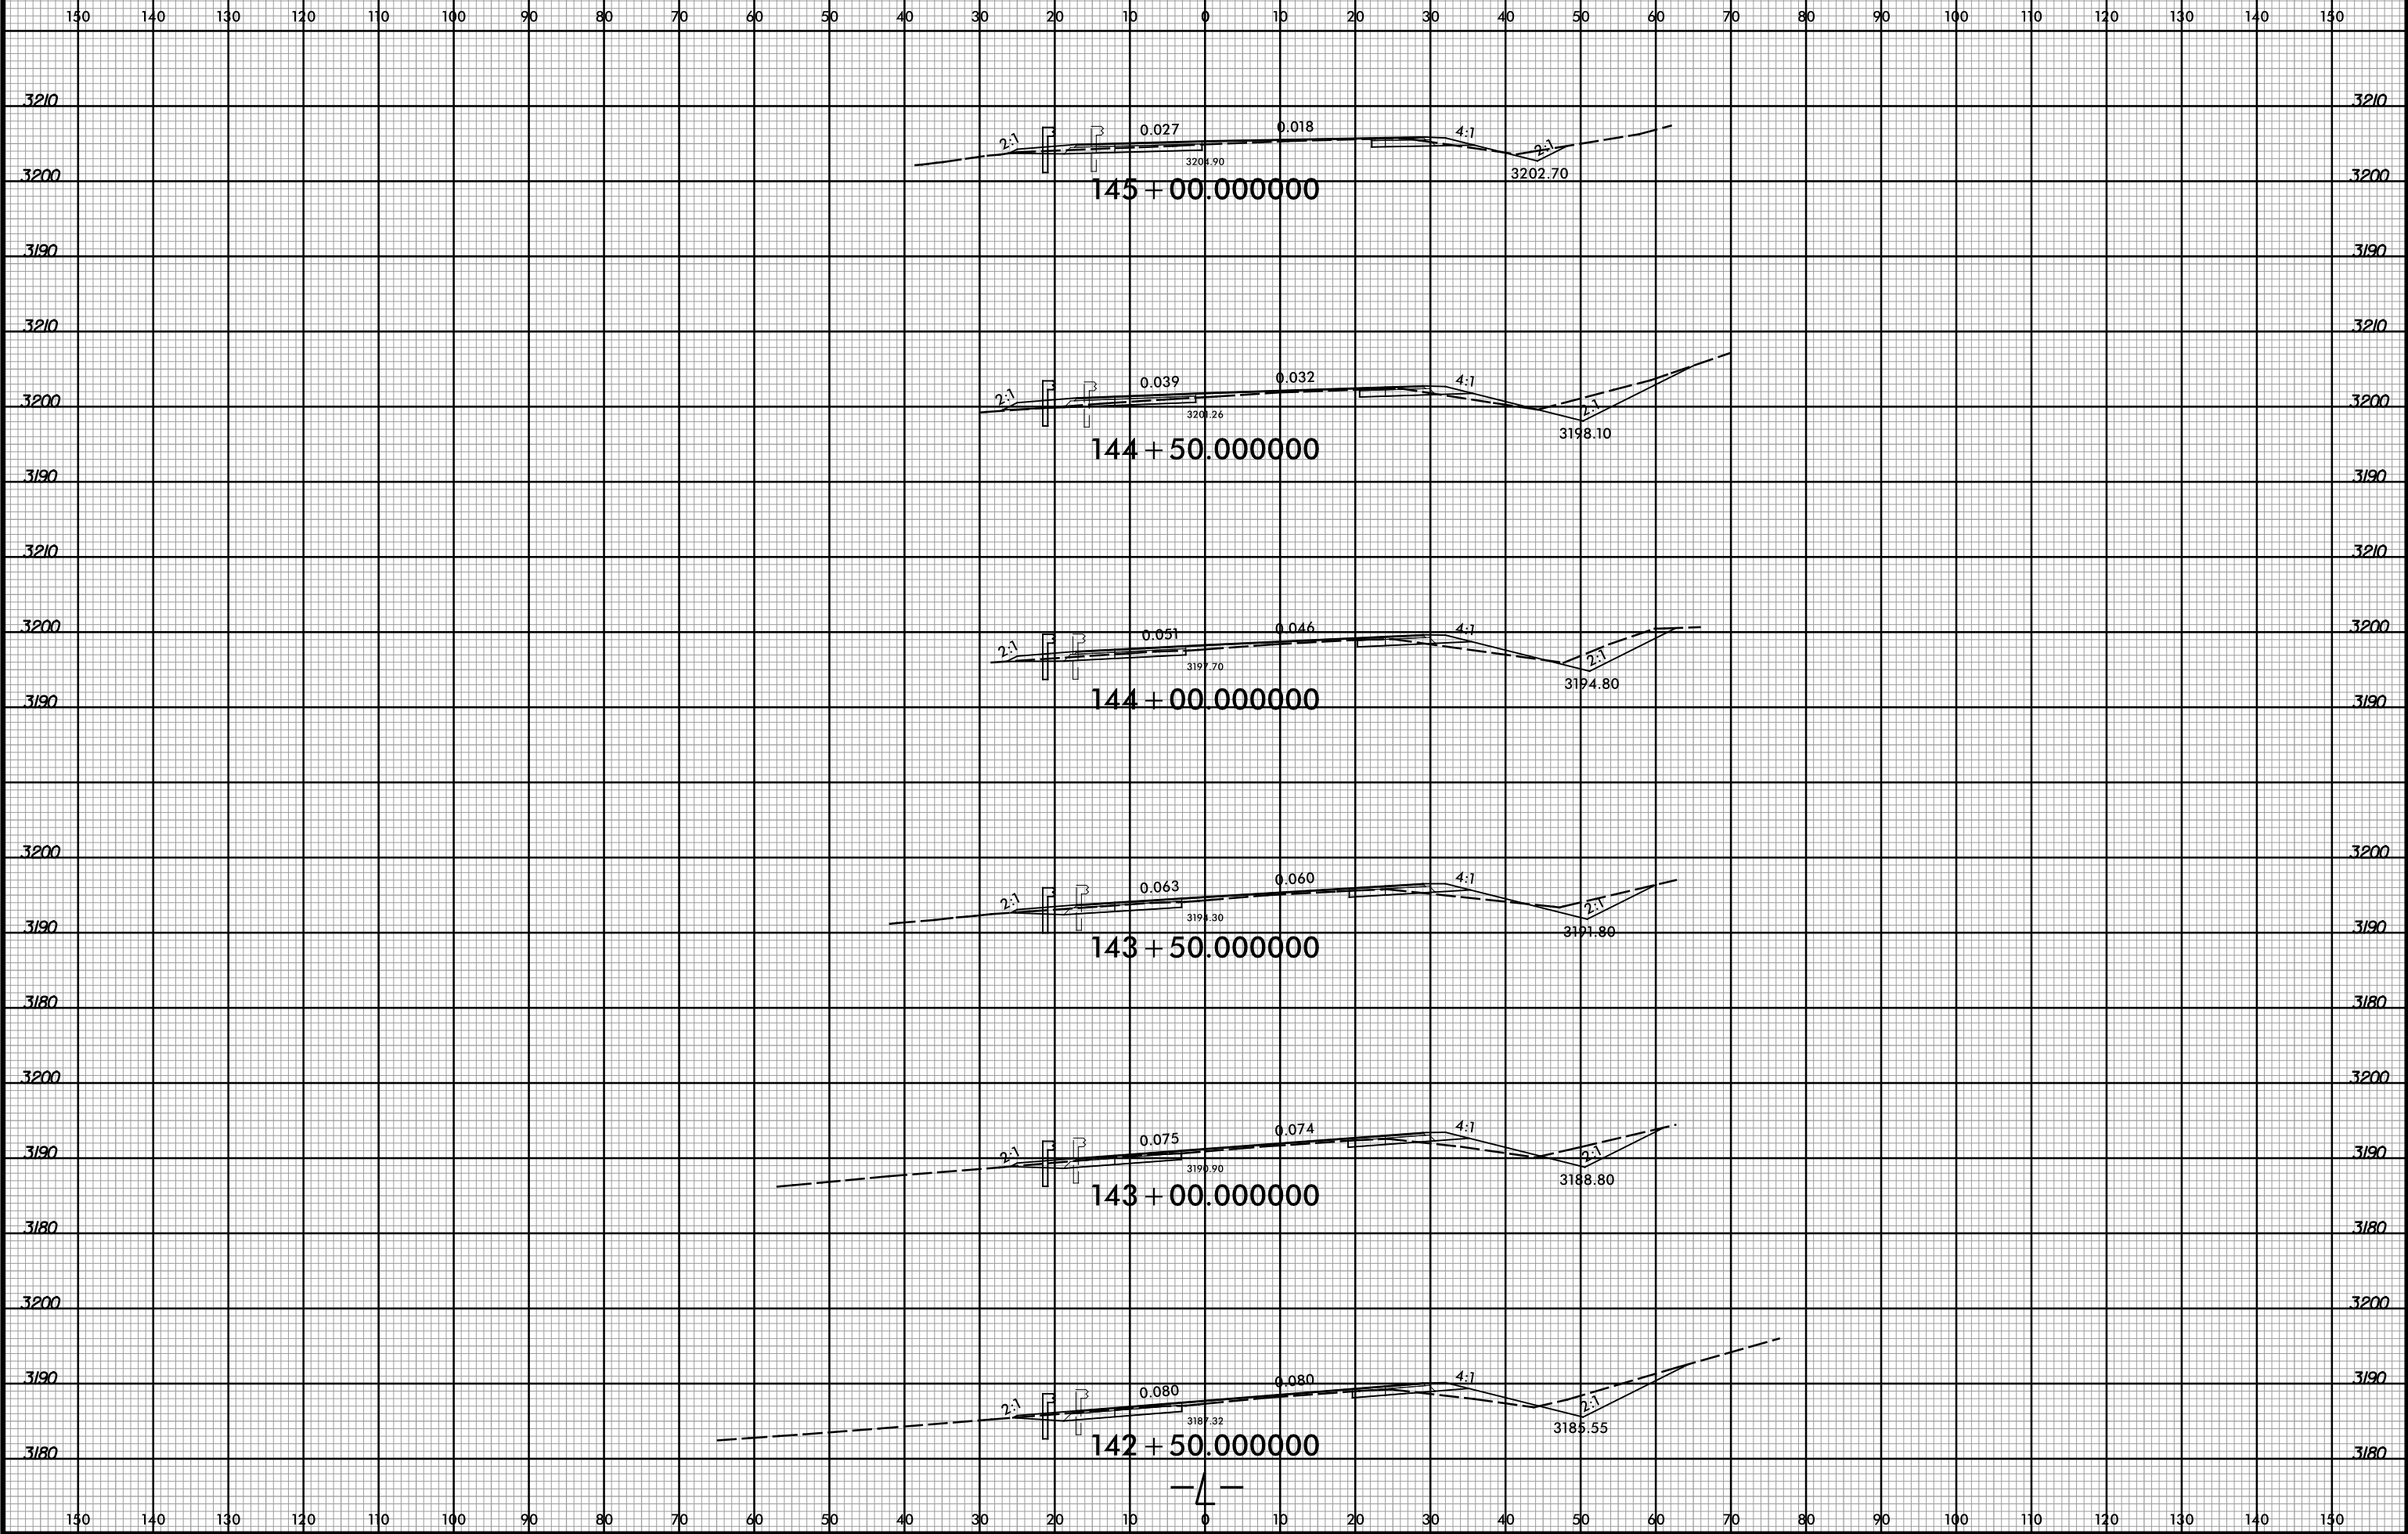

2/17/2016 3:09:33 PM
R:\Roadway\CorridorModeling\R-4416_rdy.L_XPL.dgn
USER: todd.buckner