

17-FEB-2016 09:10 H:\DDC\Projects\I-5731\I-95 From mm 40 to mm 53_Resurface and Bridges_Cumberland Co\Roadway\Proj\I-5731_L_Rdy_tsh.dgn
 \$\$\$USERNAME\$\$\$

TIP PROJECT: I-5731

CONTRACT: C203819




VICINITY MAP

STATE OF NORTH CAROLINA
DIVISION OF HIGHWAYS

CUMBERLAND COUNTY

LOCATION: I-95 FROM MILE MARKER 40 TO MILE MARKER 53


TYPE OF WORK: PAVEMENT REHABILITATION, DRAINAGE
AND BRIDGE REHABILITATION

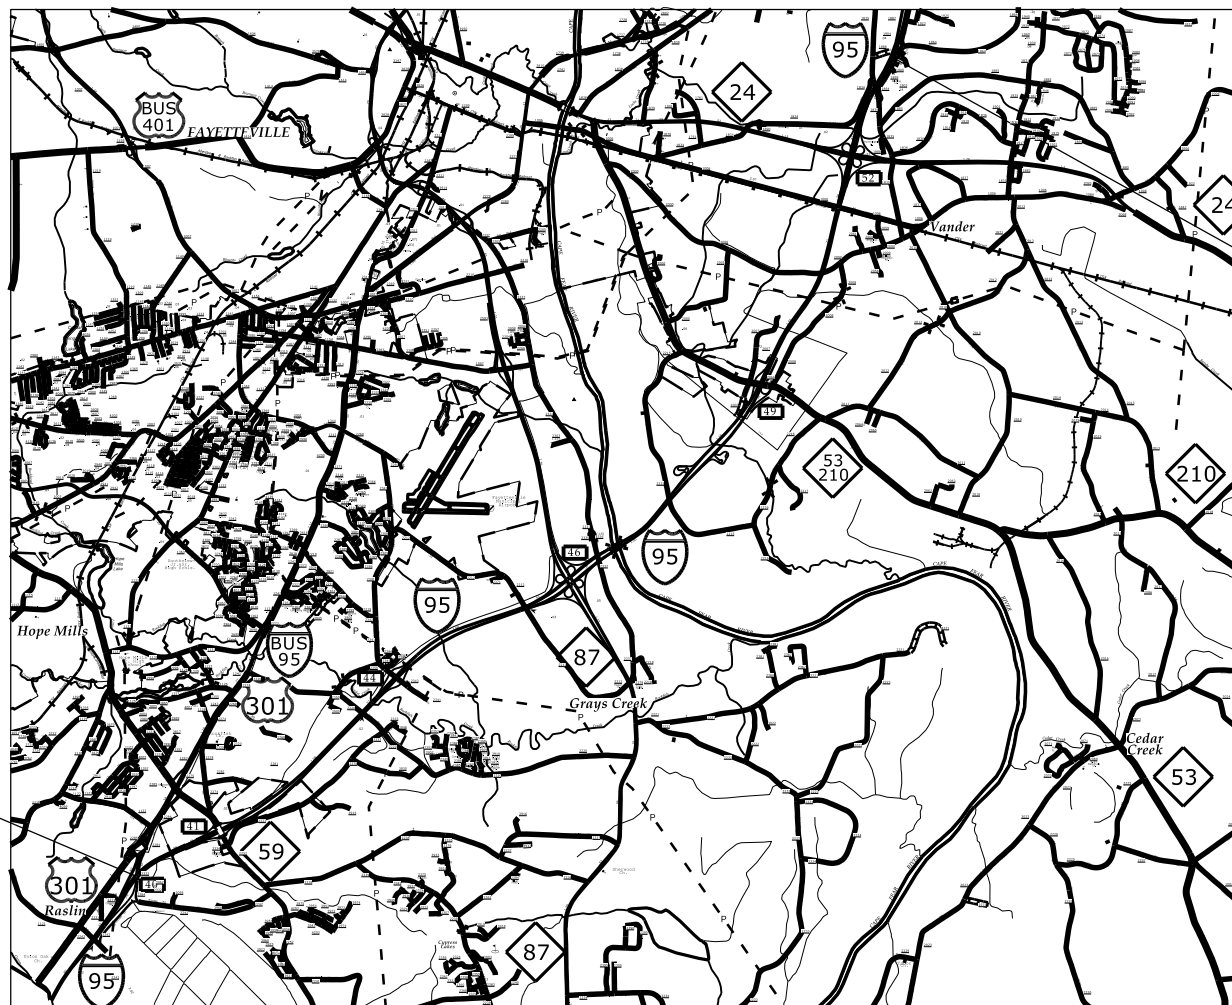

BEG TIP PROJECT I-5731
-L- STA 0+00.00

END TIP PROJECT I-5731
-L- STA 686+40.00

STATE	STATE PROJECT REFERENCE NO.	SHEET NO.	TOTAL SHEETS
N.C.	I-5731	1	
STATE PROJ. NO.	F.A. PROJ. NO.	DESCRIPTION	
52008.1.FS1	NHPP-0095(034)	P.E.	
52008.3.FS1	NHPP-0095(034)	CONSTR	

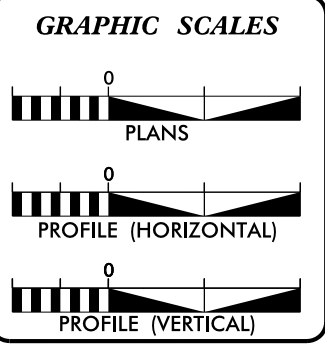

DESIGN DATA

ADT 2016 = 51,800

PROJECT LENGTH

I-5731 TOTAL PROJECT LENGTH = 13mi

Prepared in the Office of:
DIVISION OF HIGHWAYS
1000 Birch Ridge Dr., Raleigh NC, 27610

2012 STANDARD SPECIFICATIONS

RIGHT OF WAY DATE:
N/A

LETTING DATE:
MAY 17, 2016

