


TIP NO.	DocuSigned by:	SHEET NO.
5731	<i>Ayman Alqudwah</i>	PMP-17
APPROVED:		
DATE: 1/17/2016		
SEAL		



END PAVEMENT MARKINS
TIE TO EXISTING


END PAVEMENT MARKINS
TIE TO EXISTING

END PAVEMENT MARKINS
TIE TO EXISTING

END PAVEMENT MARKINS
TIE TO EXISTING

MATCHLINE D-D
SEE SHEET PMP-14

MATCHLINE C-C
SEE SHEET PMP-14

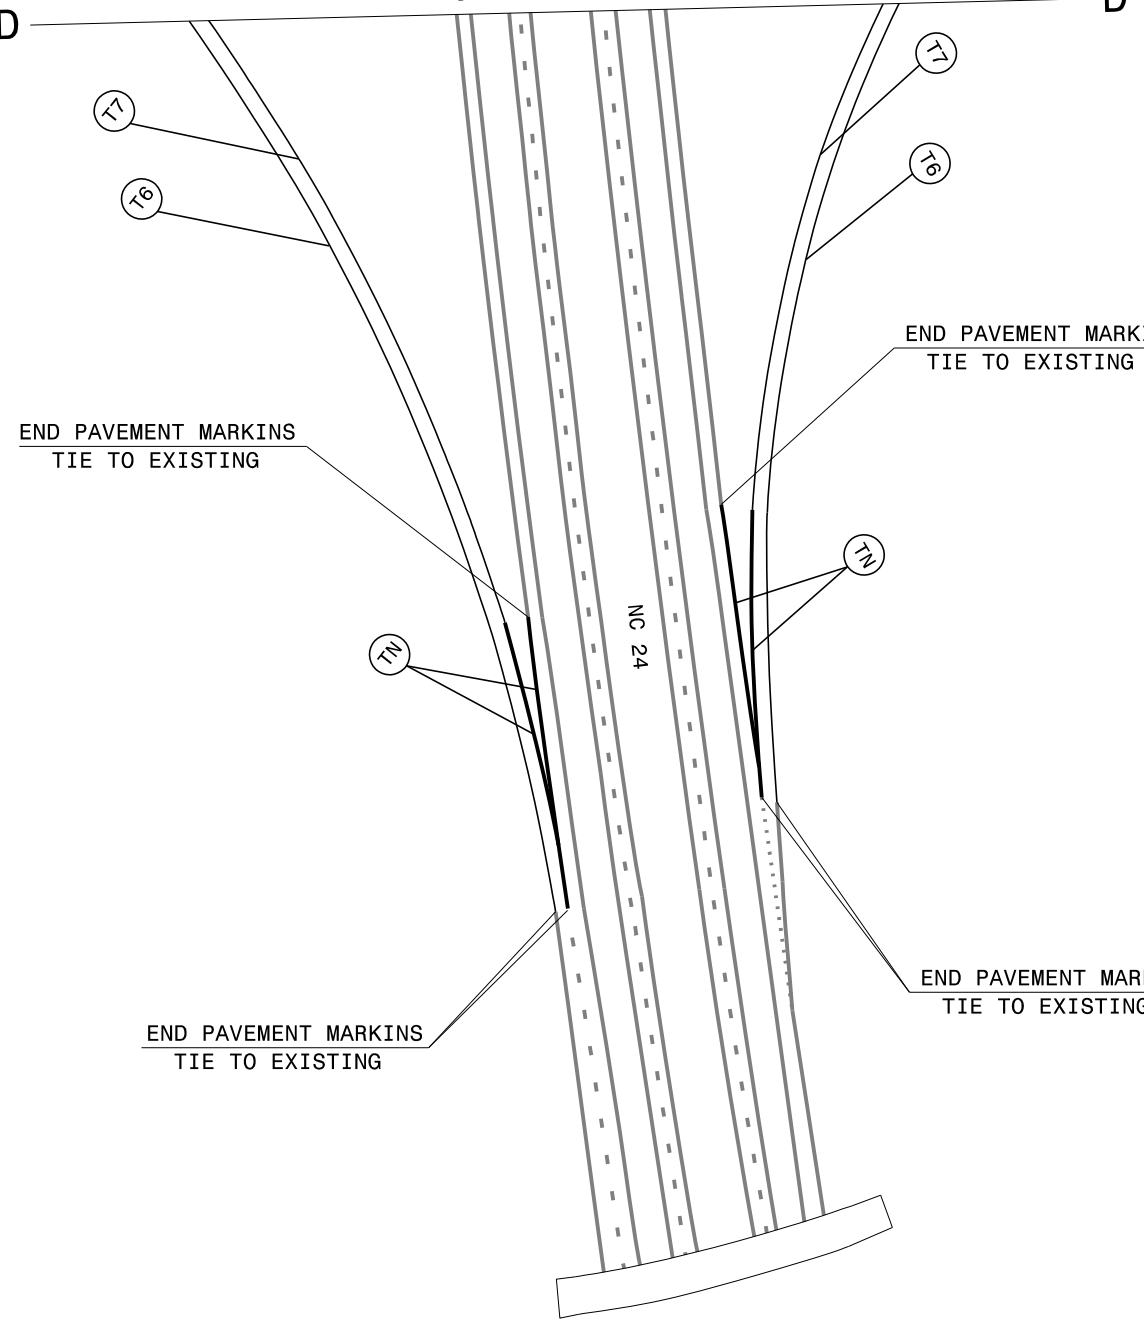

PAVEMENT MARKING DETAIL