


SUMMARY OF QUANTITIES

	ESTIMATE	ACTUAL
CONCRETE DECK REPAIR FOR EPOXY OVERLAY	*1 SQ. FT.	
EPOXY OVERLAY SYSTEM	12,537 SQ. FT.	
BRIDGE JOINT DEMOLITION	0 SQ. FT.	
INCIDENTAL MILLING	97 SQ. YDS.	

NOTE:

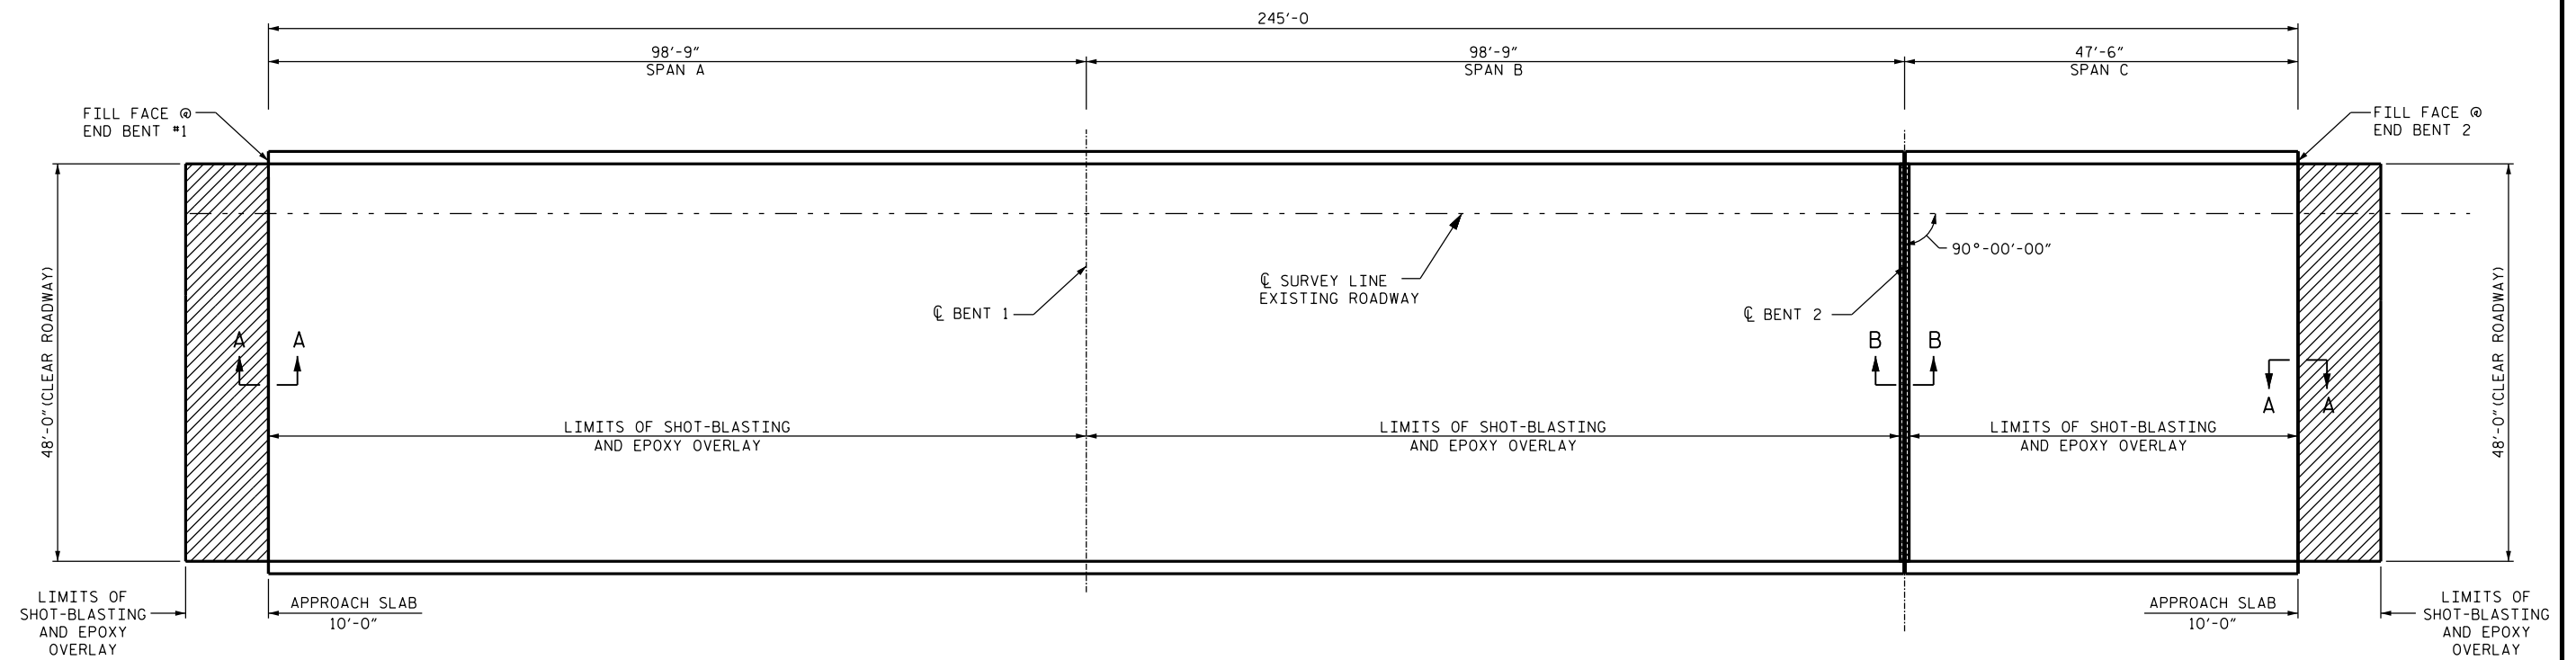


\* CONCRETE DECK REPAIR FOR EPOXY OVERLAY IS NOT ANTICIPATED. TOKEN PAY ITEMS ARE INDICATED FOR PRICING PURPOSE IN CASE UNANTICIPATED REPAIR AREAS ARE ENCOUNTERED.



PLAN

(FOR SECTIONS A-A & B-B, SEE "JOINT DETAILS SHEET S-36")

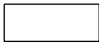PROJECT NO. I-5731  
CUMBERLAND COUNTY  
 BRIDGE NO. 133

-  EPOXY OVERLAY
-  EXISTING ELASTOMERIC CONCRETE (TO REMAIN)
-  INCIDENTAL MILLING

STATE OF NORTH CAROLINA  
 DEPARTMENT OF TRANSPORTATION  
 RALEIGH  
**SURFACE PREPARATION  
 & EPOXY OVERLAY**  
 (NORTHBOUND)

REVISIONS						SHEET NO.
NO.	BY:	DATE:	NO.	BY:	DATE:	S-34
1			3			TOTAL SHEETS
2			4			37

DocuSigned by:  
*Farzina Asefina*  
 ENGINEER  
 SEAL 20103  
 FARZINA ASEFINA  
 4/14/2016

DRAWN BY : M. WELDON DATE : 1/13/16  
 CHECKED BY : W.C. SMITH DATE : 1/20/16