
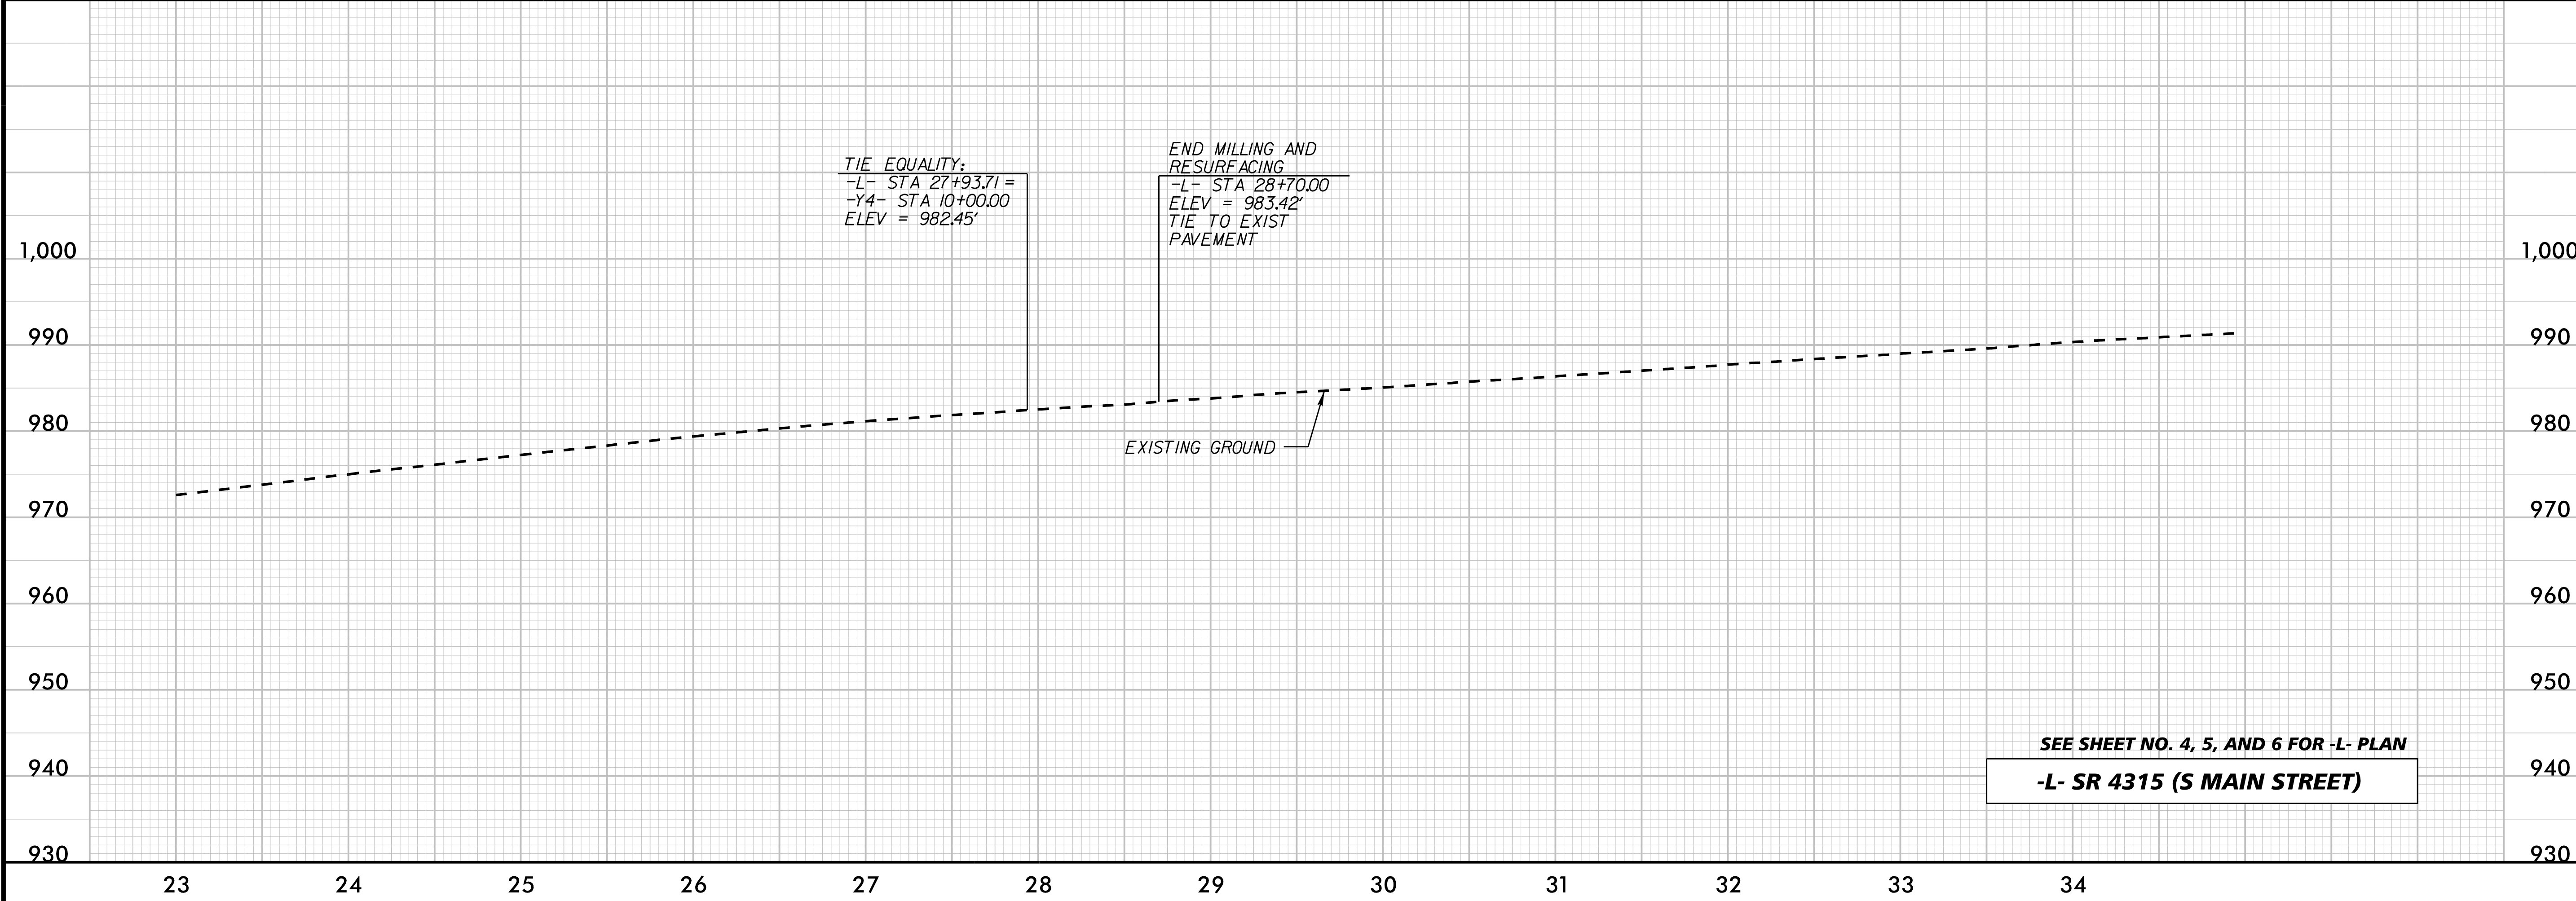


Kimley»Horn

P.O. BOX 33068
RALEIGH, N.C. 27636-3068

PROJECT REFERENCE NO. W-5510	SHEET NO. 7
ROADWAY DESIGN ENGINEER	HYDRAULICS ENGINEER
DocuSigned by: Matt West 1/4/2016	DocuSigned by: Larry S. West 1/4/2016
DOCUMENT NOT CONSIDERED FINAL UNLESS ALL SIGNATURES COMPLETED	

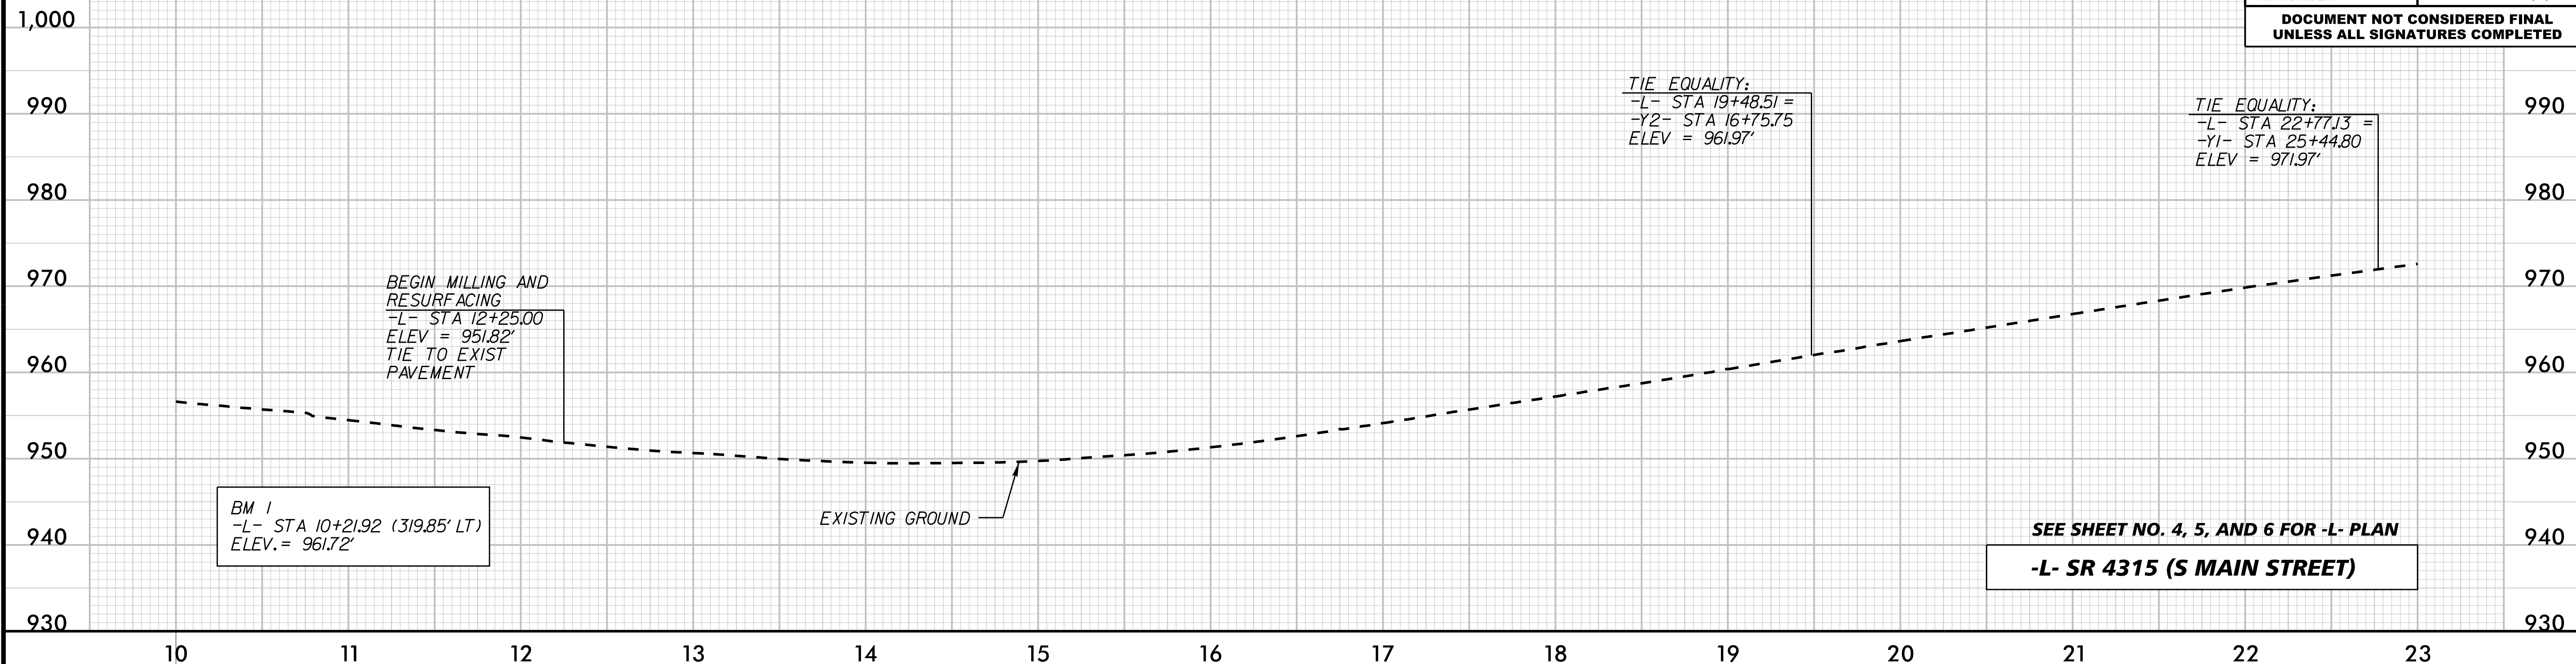

K:\RAL_Roadway\0101036245 - Kernersville\Roadway\Proj\W5510_RDY_PFL07.dgn

12/22/2015