


K:\RAL_Roadway\01036245 - Kerneville\Traffic\Signing\CADD\PM\W5510_PMP_PSH_PMP-3.dgn 12/22/2015

Kimley»Horn
 P.O. BOX 33068
 RALEIGH, N.C. 27636-3068
 RIGHT-OF-WAY REV.
 CONST. REV.

PROJECT REFERENCE NO. W-5510	SHEET NO. PMP-3
RW SHEET NO.	
ROADWAY DESIGN ENGINEER	
<p>DOCUMENT NOT CONSIDERED FINAL UNLESS ALL SIGNATURES COMPLETED</p>	

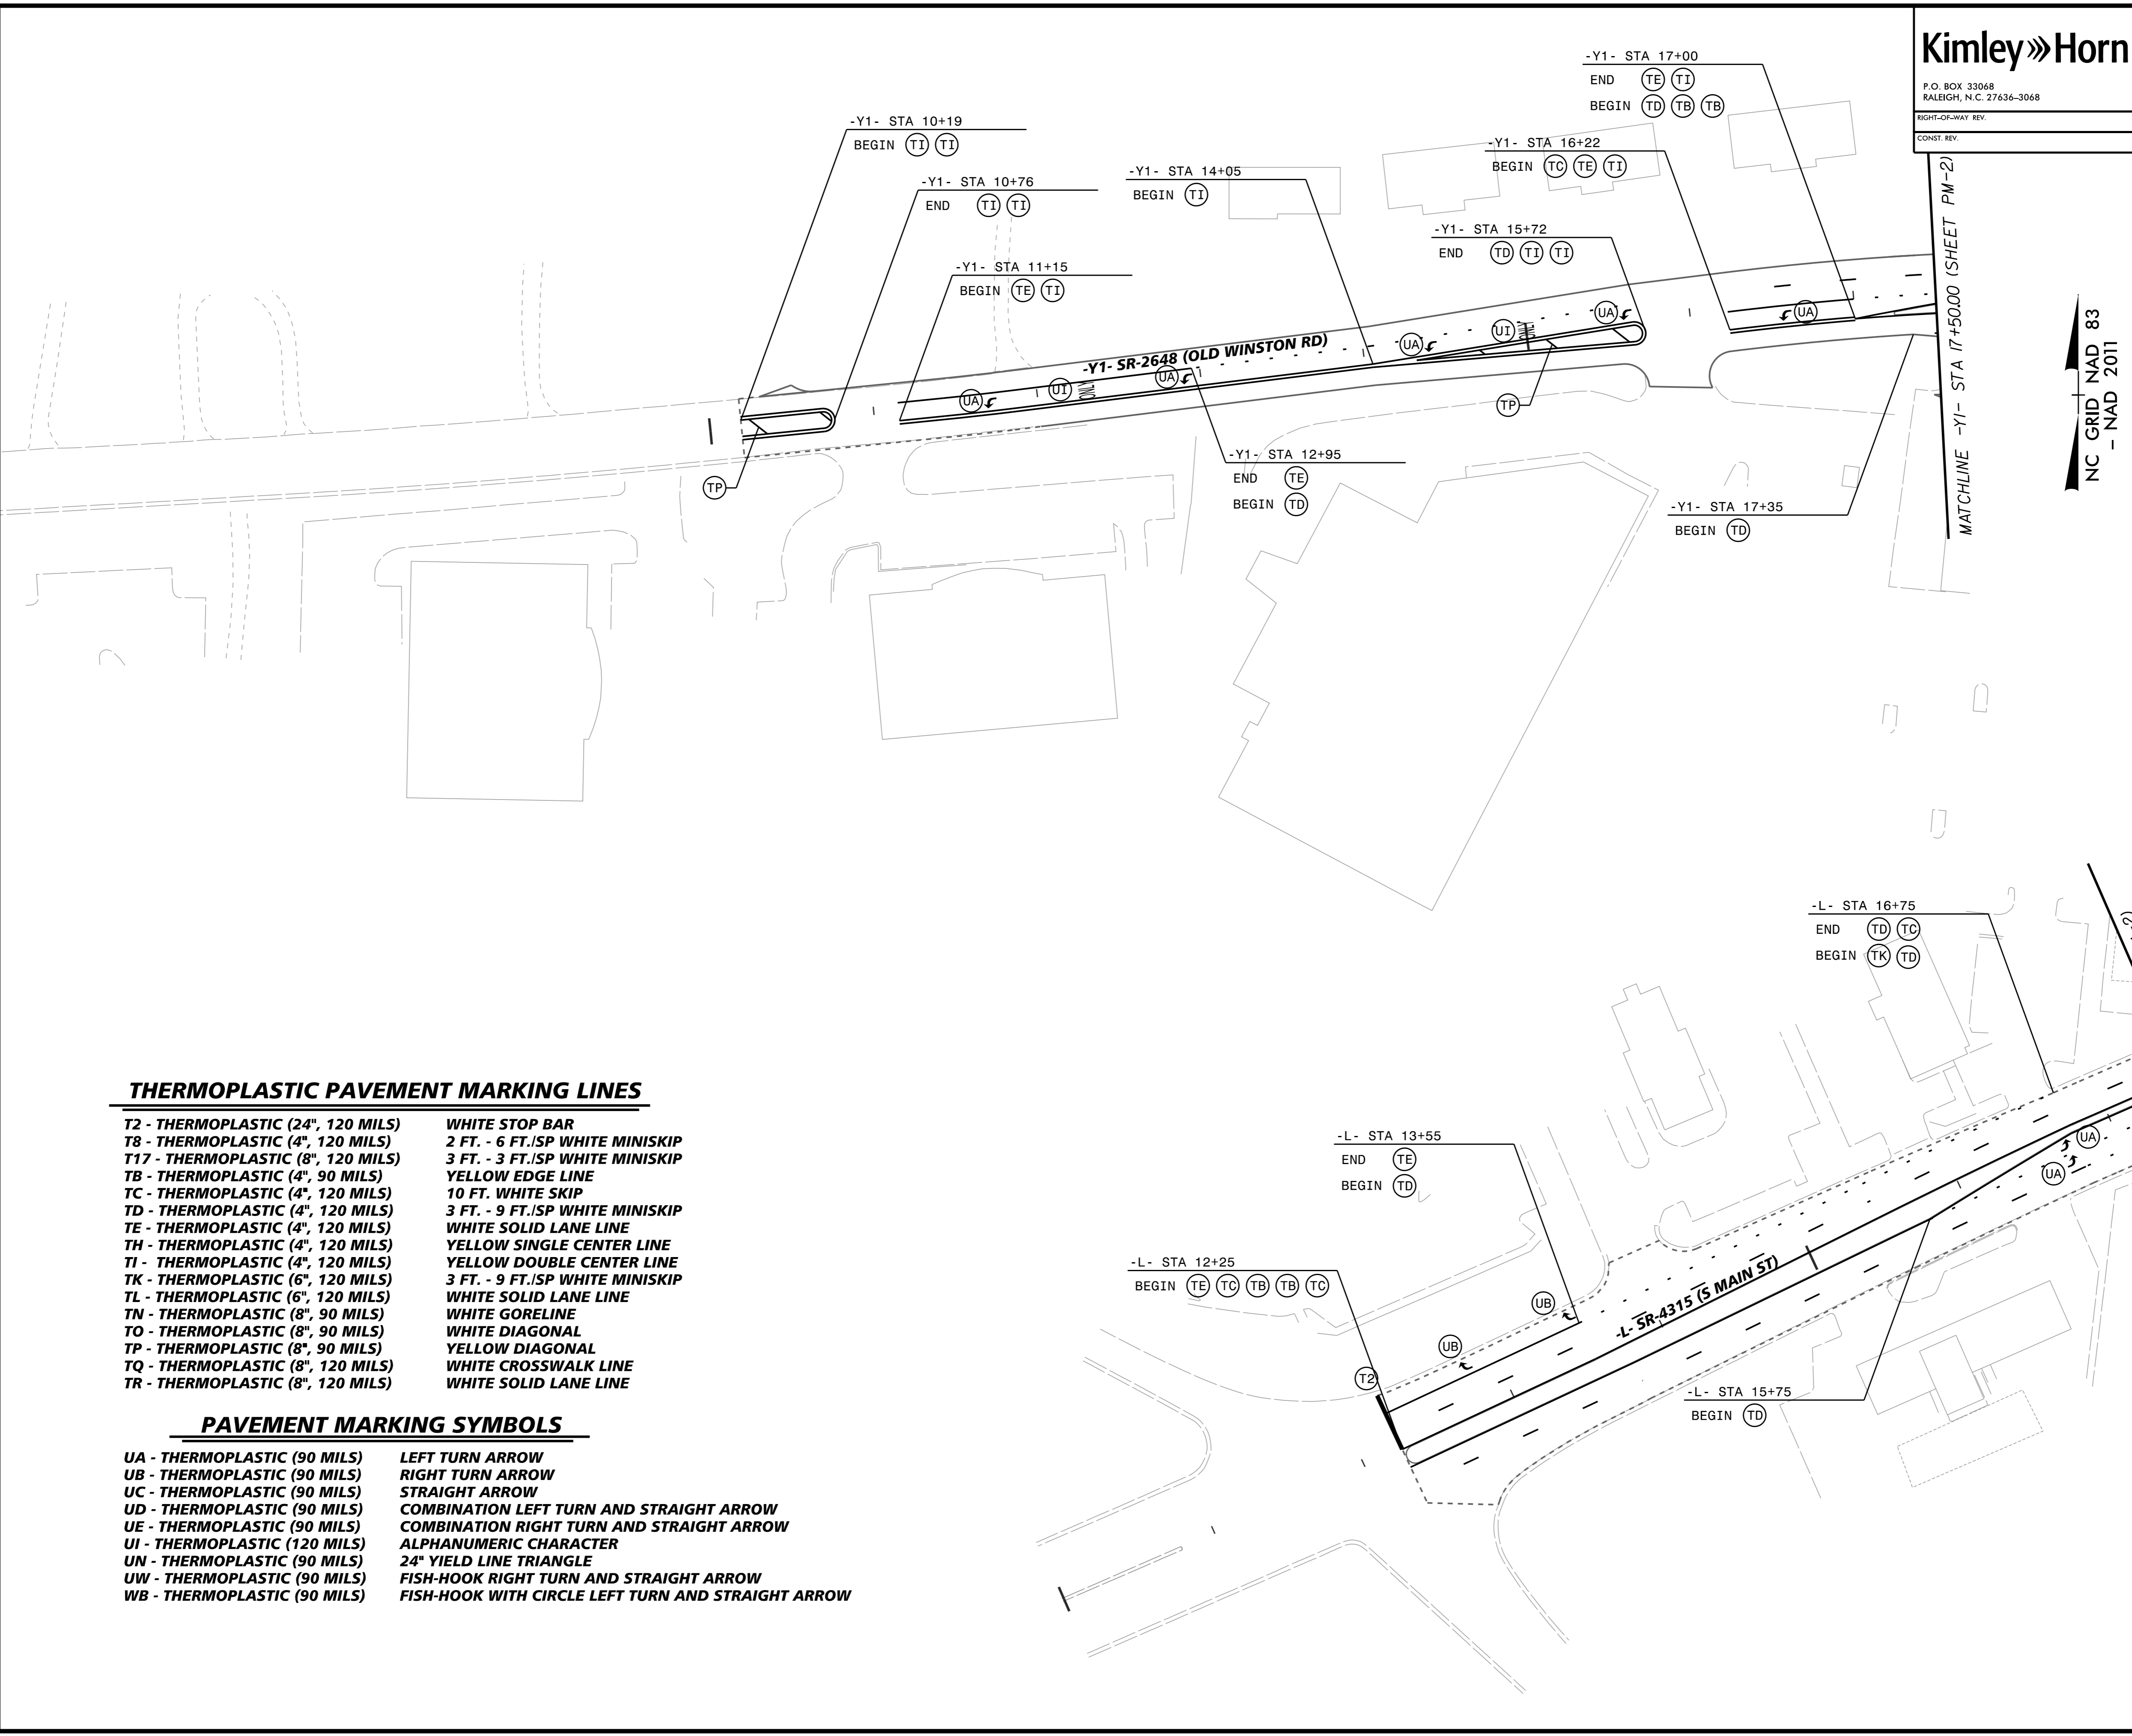

THERMOPLASTIC PAVEMENT MARKING LINES

T2 - THERMOPLASTIC (24", 120 MILS)	WHITE STOP BAR
T8 - THERMOPLASTIC (4", 120 MILS)	2 FT. - 6 FT./SP WHITE MINISKIP
T17 - THERMOPLASTIC (8", 120 MILS)	3 FT. - 3 FT./SP WHITE MINISKIP
TB - THERMOPLASTIC (4", 90 MILS)	YELLOW EDGE LINE
TC - THERMOPLASTIC (4", 120 MILS)	10 FT. WHITE SKIP
TD - THERMOPLASTIC (4", 120 MILS)	3 FT. - 9 FT./SP WHITE MINISKIP
TE - THERMOPLASTIC (4", 120 MILS)	WHITE SOLID LANE LINE
TH - THERMOPLASTIC (4", 120 MILS)	YELLOW SINGLE CENTER LINE
TI - THERMOPLASTIC (4", 120 MILS)	YELLOW DOUBLE CENTER LINE
TK - THERMOPLASTIC (6", 120 MILS)	3 FT. - 9 FT./SP WHITE MINISKIP
TL - THERMOPLASTIC (6", 120 MILS)	WHITE SOLID LANE LINE
TN - THERMOPLASTIC (8", 90 MILS)	WHITE GORELINE
TO - THERMOPLASTIC (8", 90 MILS)	WHITE DIAGONAL
TP - THERMOPLASTIC (8", 90 MILS)	YELLOW DIAGONAL
TQ - THERMOPLASTIC (8", 120 MILS)	WHITE CROSSWALK LINE
TR - THERMOPLASTIC (8", 120 MILS)	WHITE SOLID LANE LINE

PAVEMENT MARKING SYMBOLS

UA - THERMOPLASTIC (90 MILS)	LEFT TURN ARROW
UB - THERMOPLASTIC (90 MILS)	RIGHT TURN ARROW
UC - THERMOPLASTIC (90 MILS)	STRAIGHT ARROW
UD - THERMOPLASTIC (90 MILS)	COMBINATION LEFT TURN AND STRAIGHT ARROW
UE - THERMOPLASTIC (90 MILS)	COMBINATION RIGHT TURN AND STRAIGHT ARROW
UI - THERMOPLASTIC (120 MILS)	ALPHANUMERIC CHARACTER
UN - THERMOPLASTIC (90 MILS)	24" YIELD LINE TRIANGLE
UW - THERMOPLASTIC (90 MILS)	FISH-HOOK RIGHT TURN AND STRAIGHT ARROW
WB - THERMOPLASTIC (90 MILS)	FISH-HOOK WITH CIRCLE LEFT TURN AND STRAIGHT ARROW