


K:\RAL_Roadway\01036245 - Kernerville\Environmental\Design\W5510_E.MV_EC-4.dgn

12/22/2015

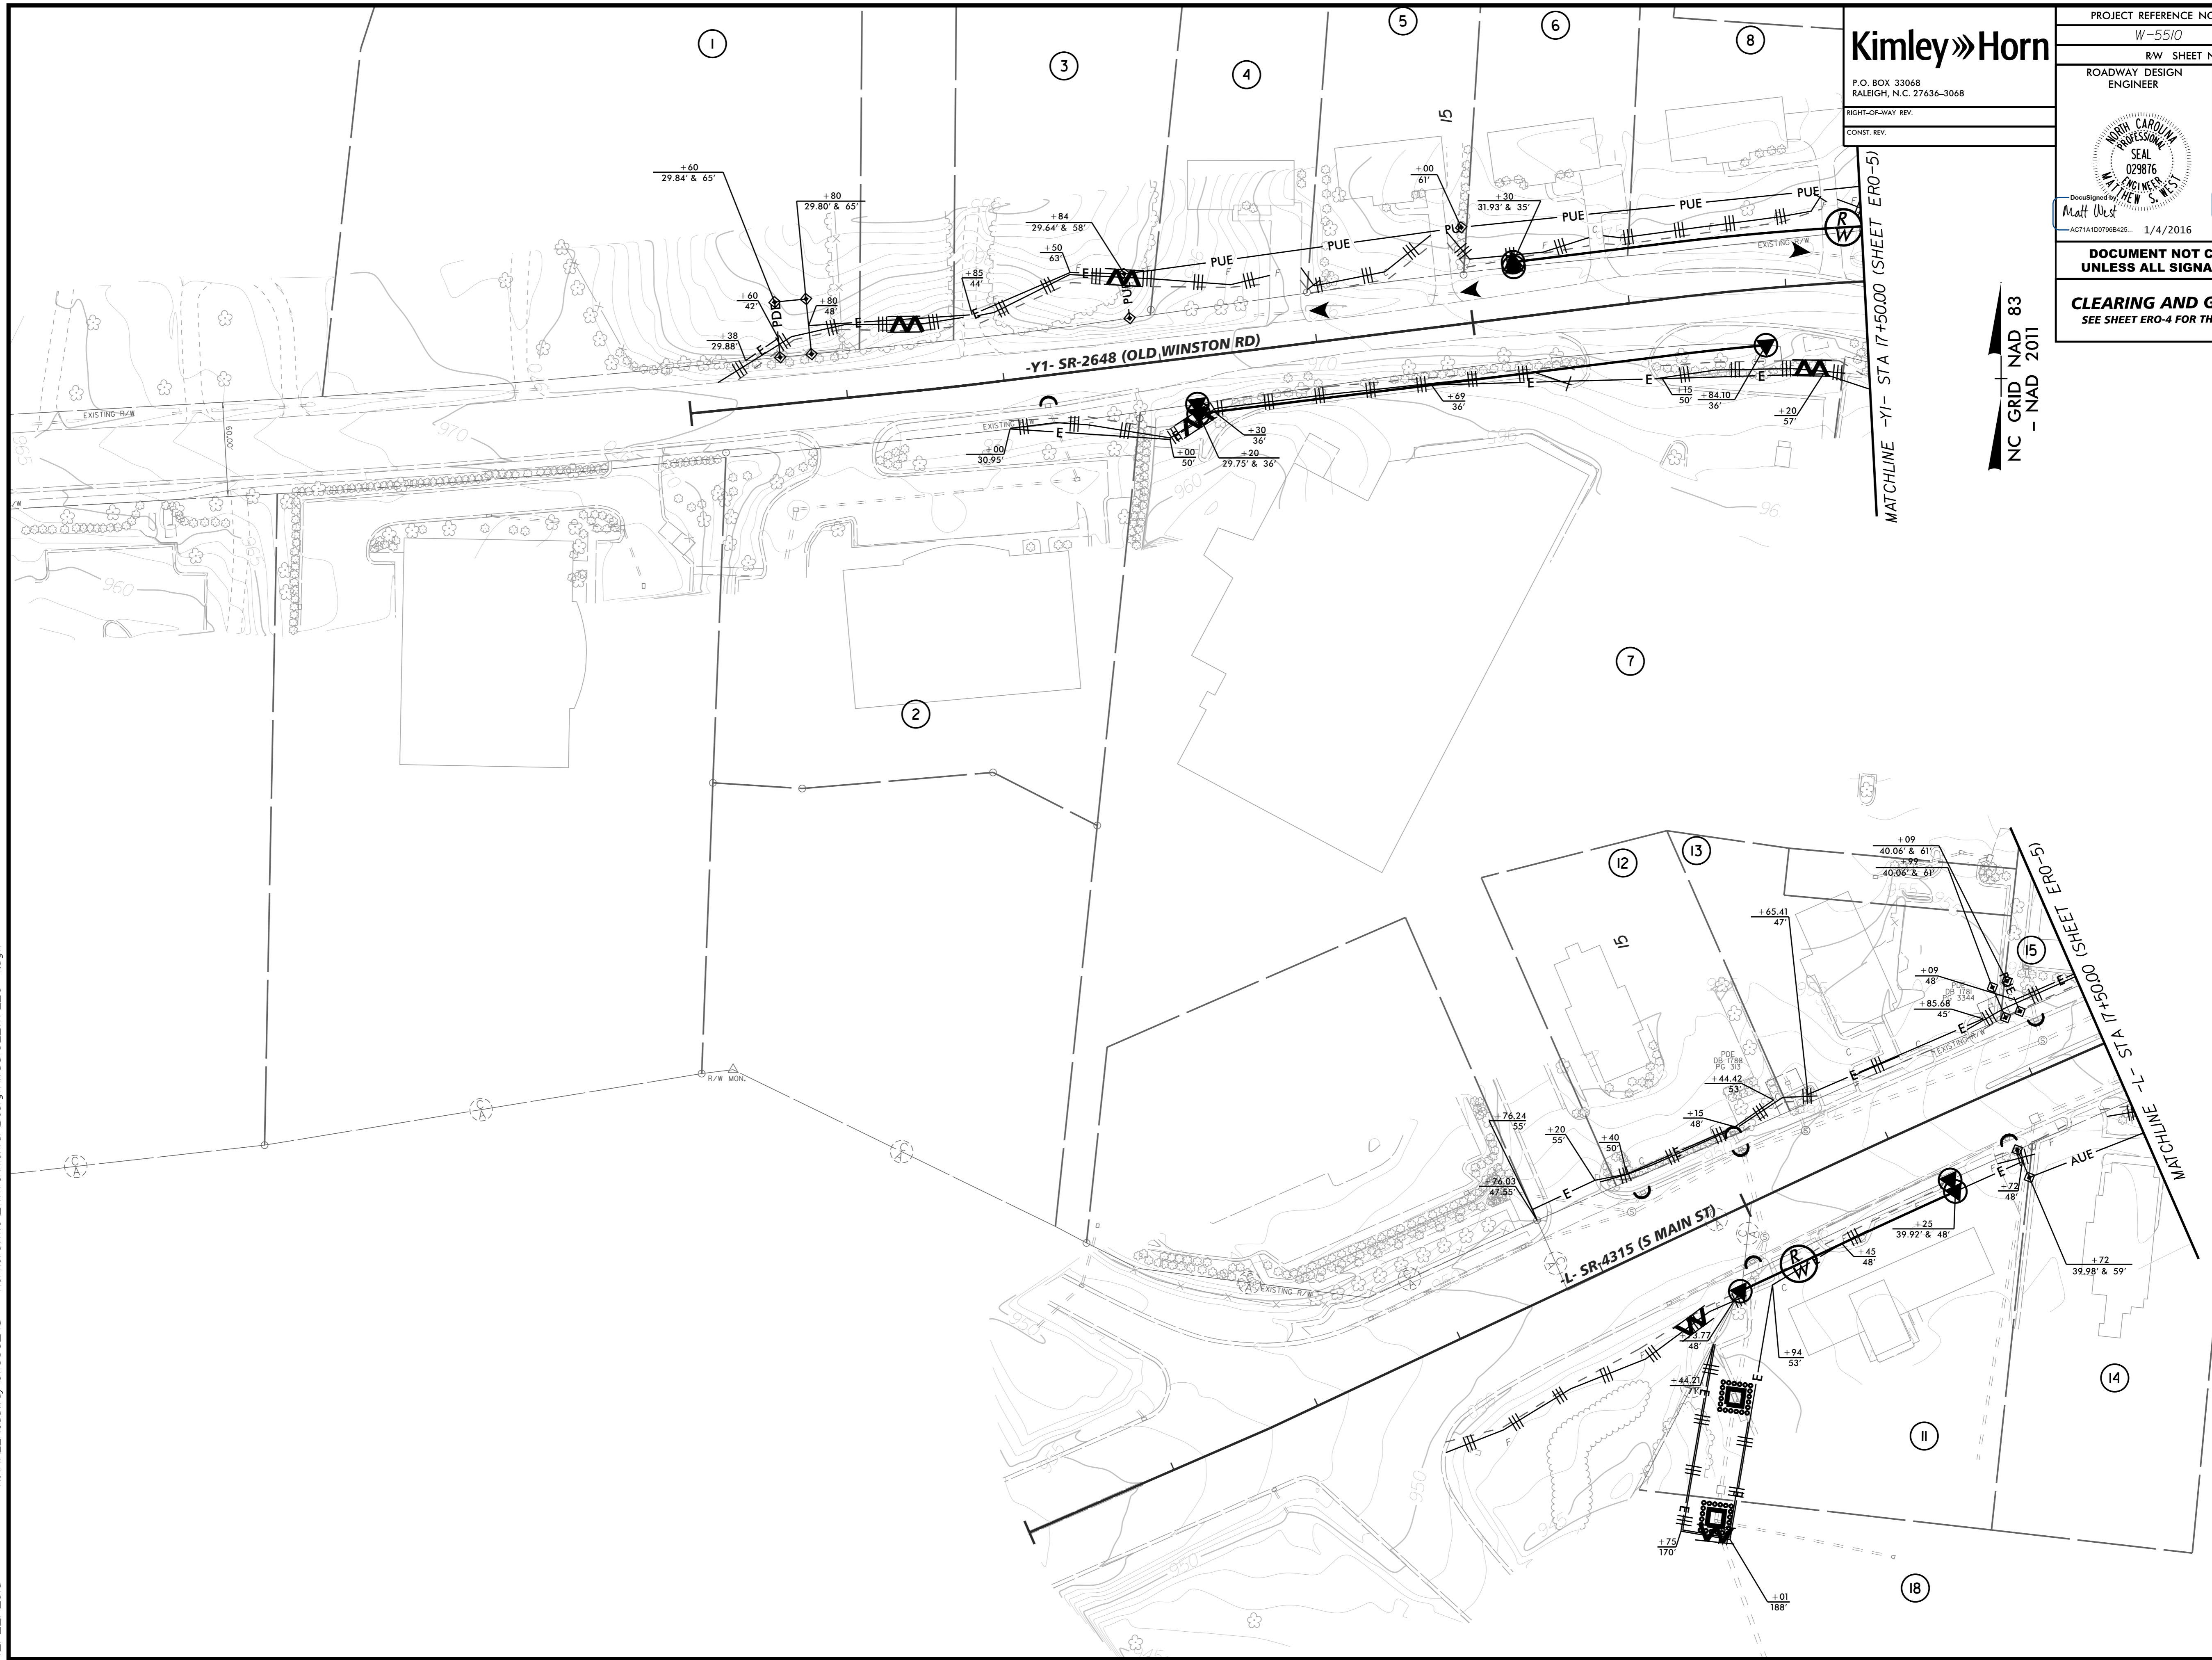

Kimley»Horn

P.O. BOX 33068
RALEIGH, N.C. 27636-3068

RIGHT-OF-WAY REV.
CONST. REV.

PROJECT REFERENCE NO. W-5510		SHEET NO. EC-4/CONST.4	
R/W SHEET NO. 4			
ROADWAY DESIGN ENGINEER		HYDRAULICS ENGINEER	
Matt West ACT11A100798425 1/4/2016		Larry Robinson CE17B287105643E 1/4/2016	
DOCUMENT NOT CONSIDERED FINAL UNLESS ALL SIGNATURES COMPLETED			
CLEARING AND GRUBBING PHASE. SEE SHEET ERO-4 FOR THE POST GRADING PHASE.			

NC GRID NAD 83
- NAD 2011