



Kimley»Horn


P.O. BOX 33068
RALEIGH, N.C. 27636-3068

RIGHT-OF-WAY REV.
CONST. REV.

PROJECT REFERENCE NO. W-5510	SHEET NO. EC-5/CONST.5
R/W SHEET NO. 5	
ROADWAY DESIGN ENGINEER	HYDRAULICS ENGINEER
	
DocuSigned by: Matt West	DocuSigned by: Larry Robinson
ACT141D7068405	CE1762071058405
1/4/2016	1/4/2016

**DOCUMENT NOT CONSIDERED FINAL
UNLESS ALL SIGNATURES COMPLETED**

**CLEARING AND GRUBBING PHASE.
SEE SHEET ERO-5 FOR THE POST GRADING PHASE.**

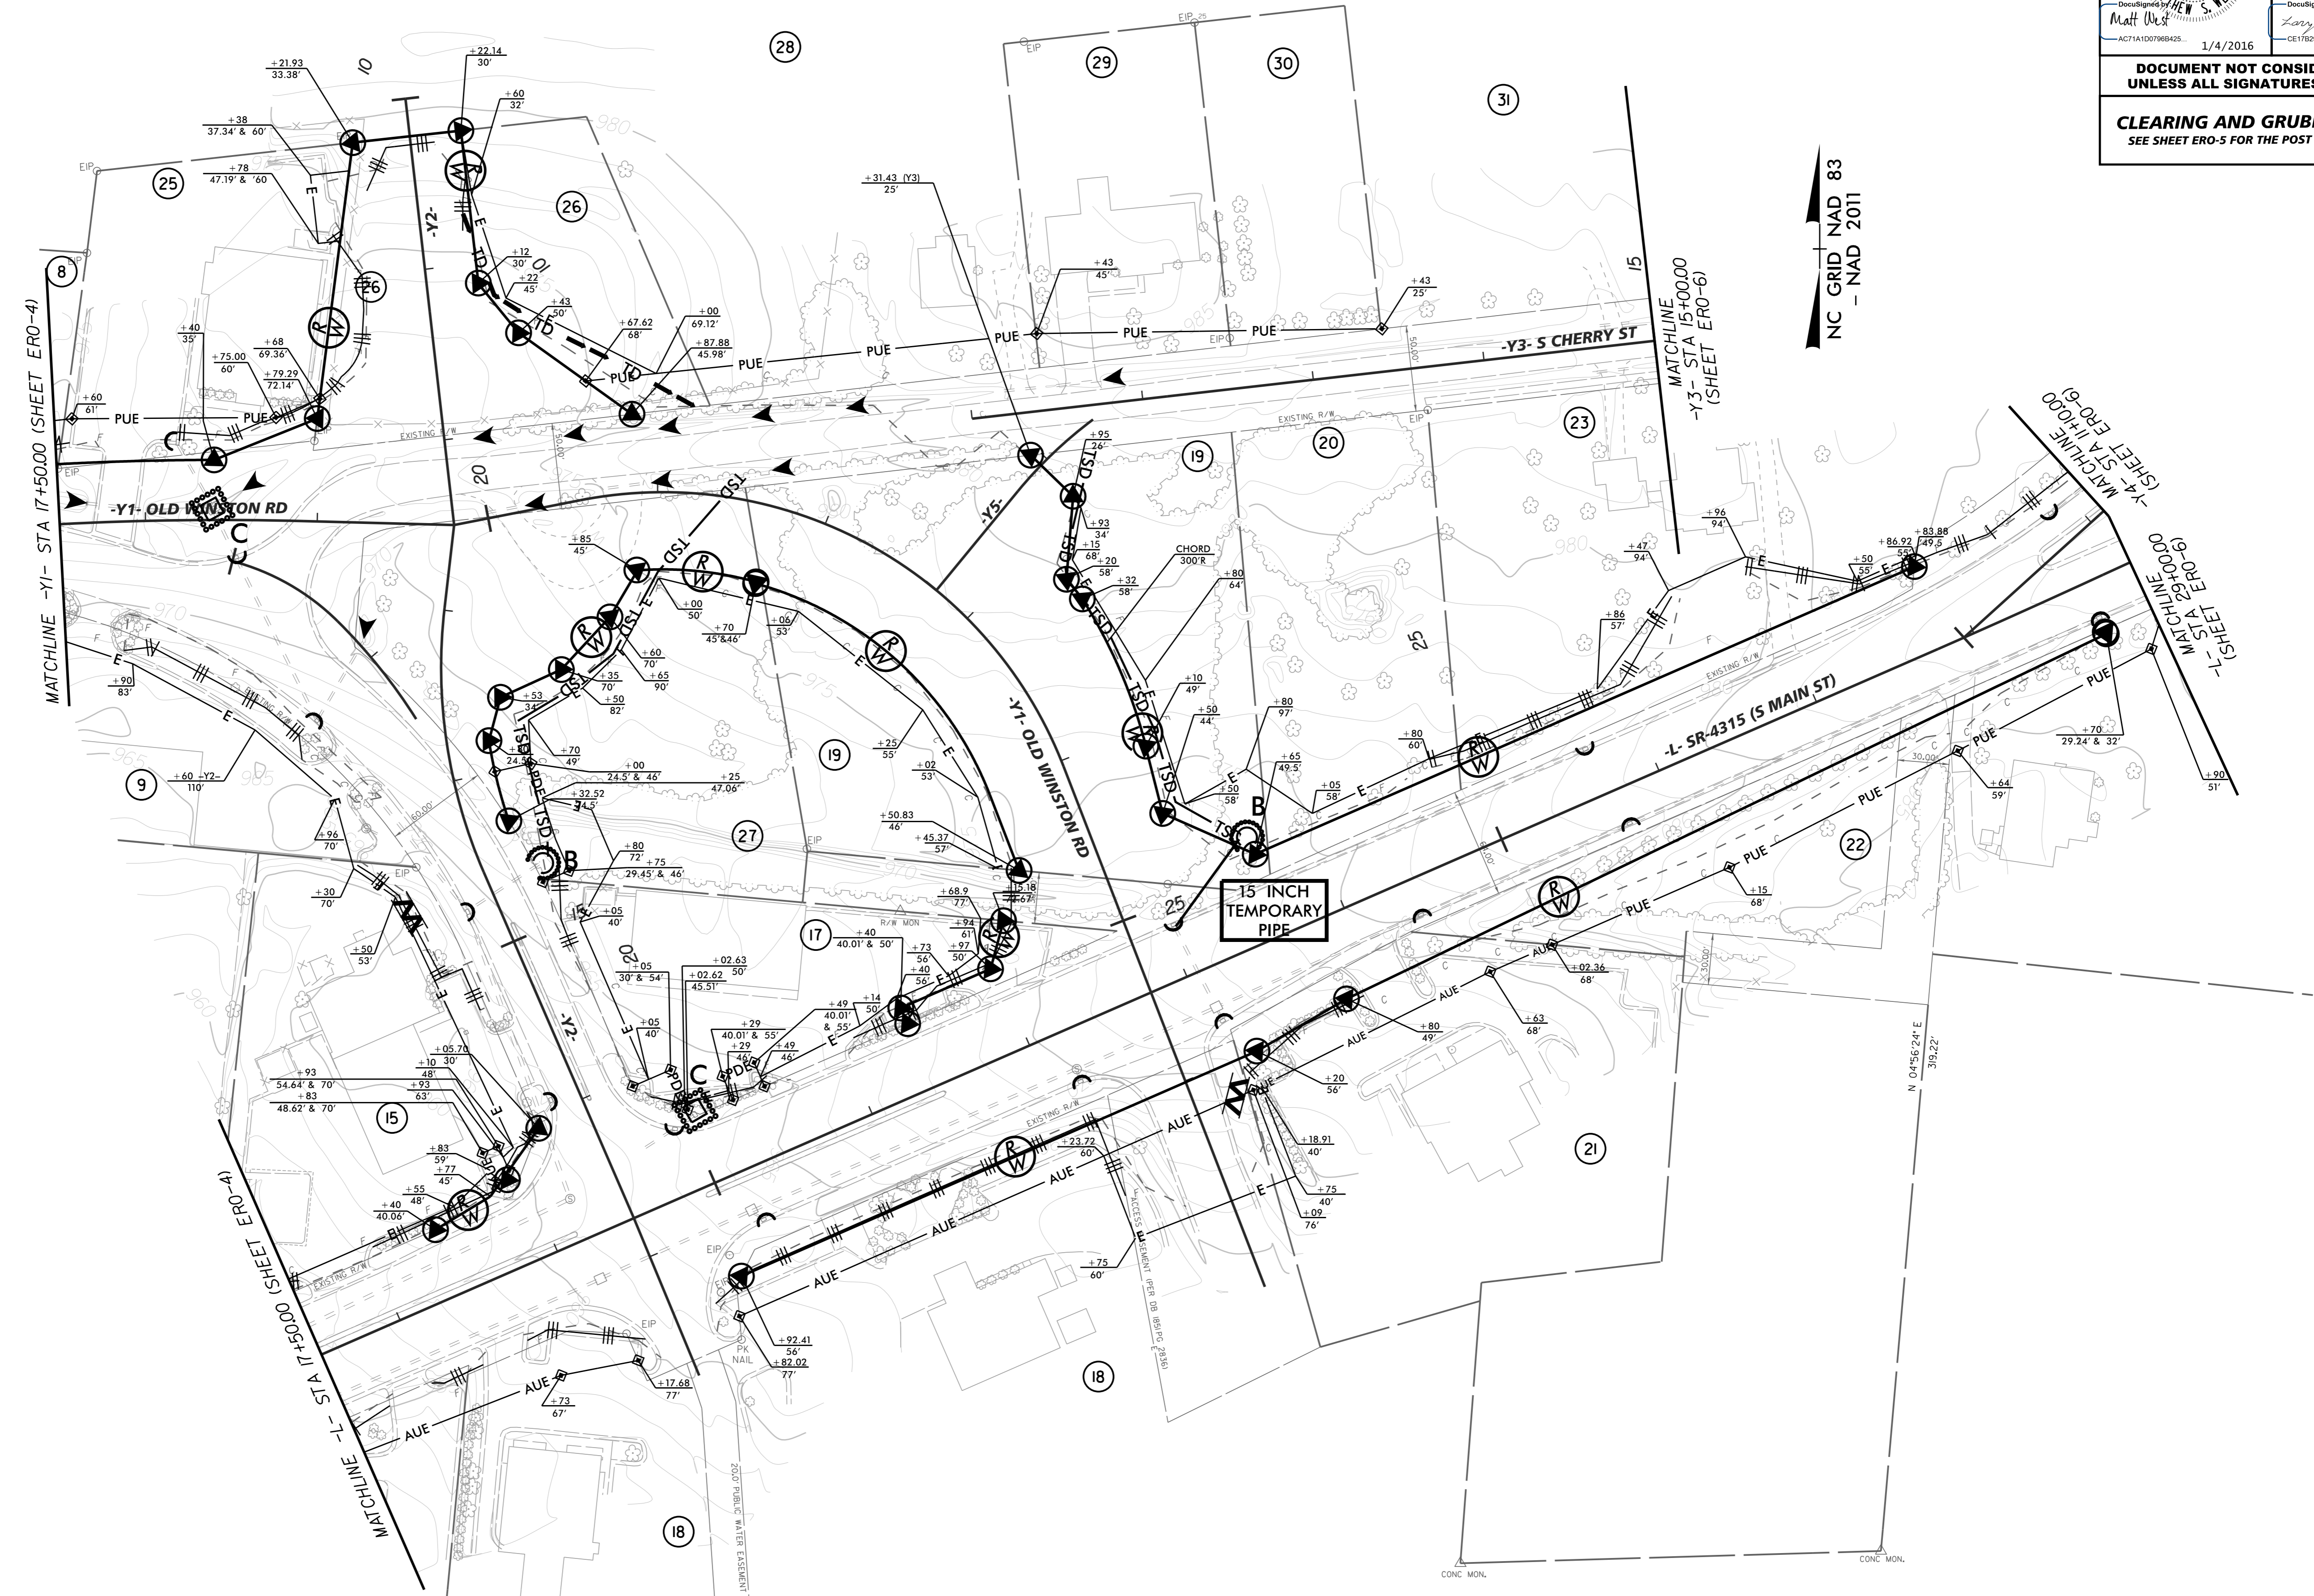

12/22/2015 K:\RAL_Roadway\01036245 - Kernerville\Environmental\Design\W5510_EC-5.dgn