


K:\RAL_Roadway\01036245 - Kernersville\Traffic\Signing\CADD\Signing Layout Plans\W5510_SGN_PSH_SIGN-4.dgn

12/22/2015

Kimley»Horn
 P.O. BOX 33068
 RALEIGH, N.C. 27636-3068
 RIGHT-OF-WAY REV.
 CONST. REV.

PROJECT REFERENCE NO. W-5510	SHEET NO. SIGN-4
RW SHEET NO.	
ROADWAY DESIGN ENGINEER	
Designed by: <i>Matt West</i> 1/4/2016	
DOCUMENT NOT CONSIDERED FINAL UNLESS ALL SIGNATURES COMPLETED	

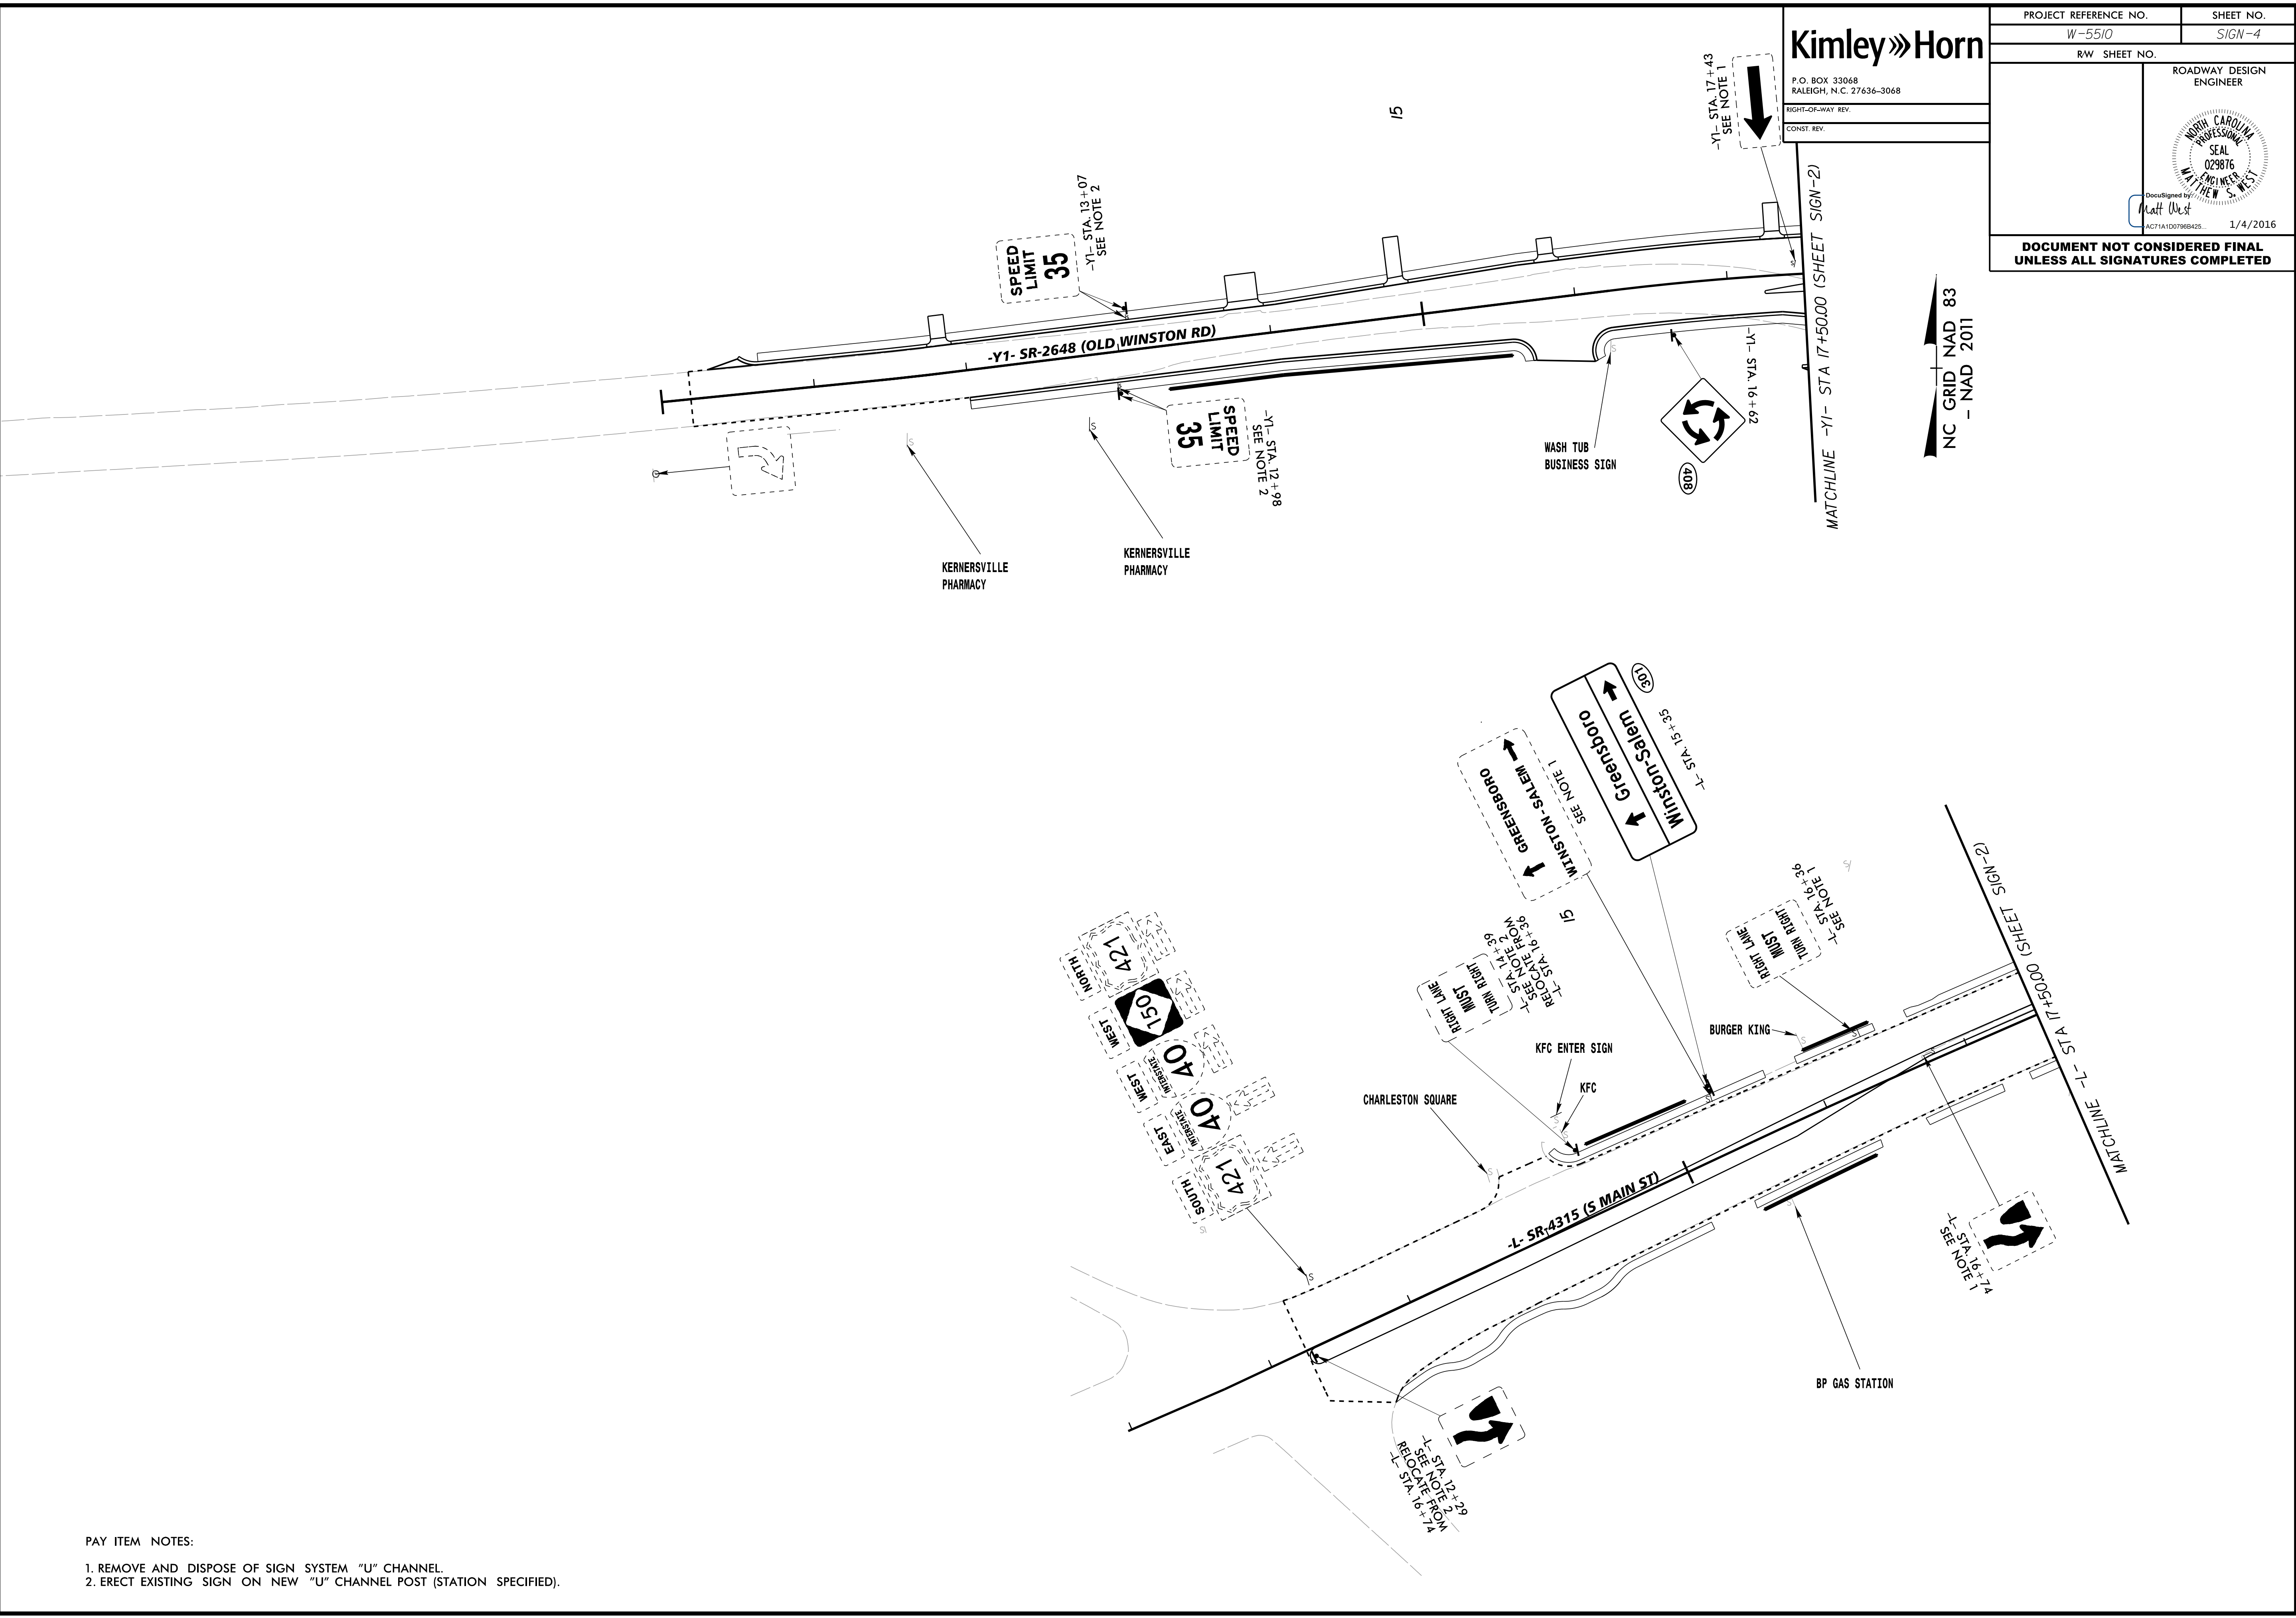

- PAY ITEM NOTES:
1. REMOVE AND DISPOSE OF SIGN SYSTEM "U" CHANNEL.
 2. ERECT EXISTING SIGN ON NEW "U" CHANNEL POST (STATION SPECIFIED).