



### Strain Pole Attachments

Note: Strap all signal cables to the side of the pole with 3/4" stainless steel straps when the distance between the spanwire attachment clamp and the weatherheads exceeds 36"

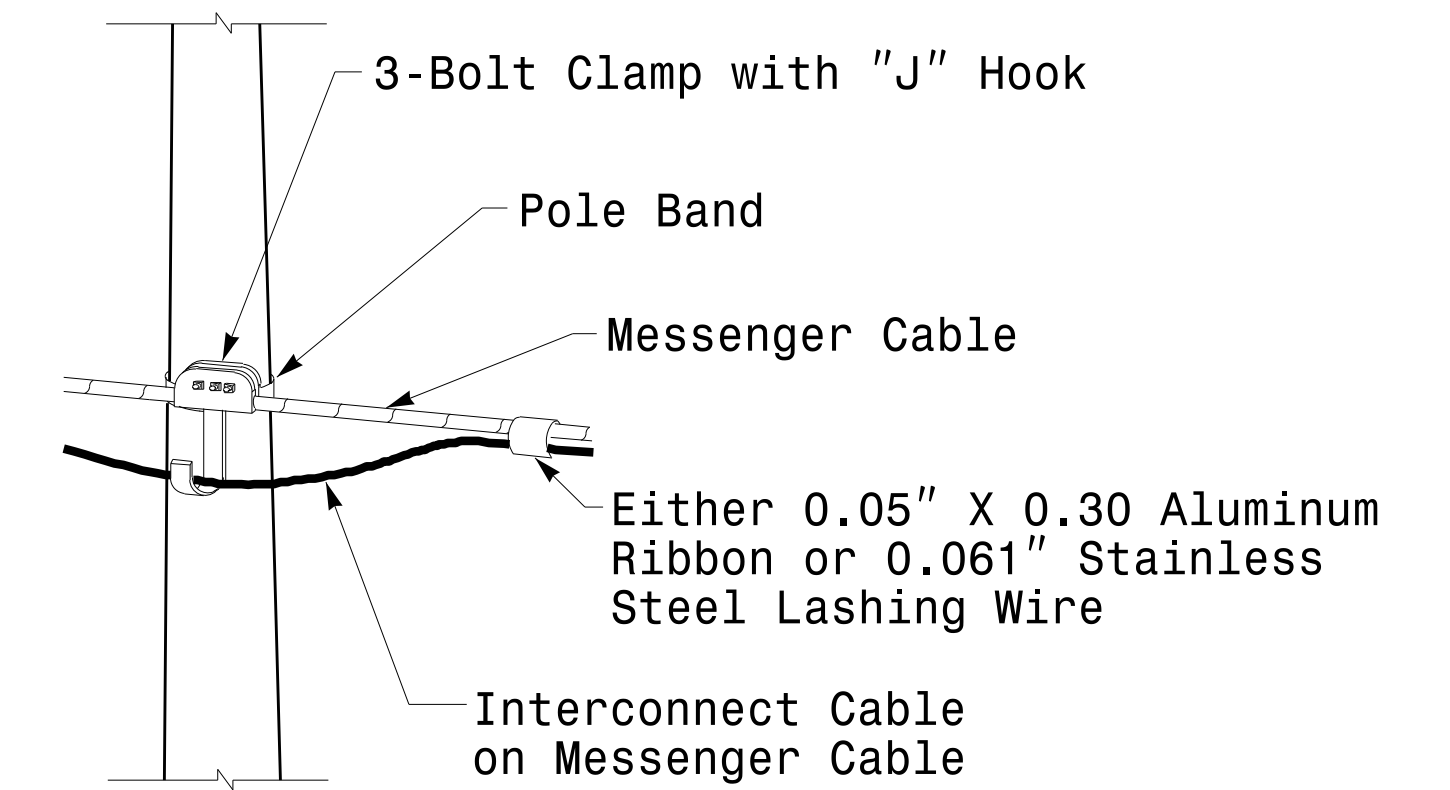

### Attachment of Cable to Intermediate Metal Pole

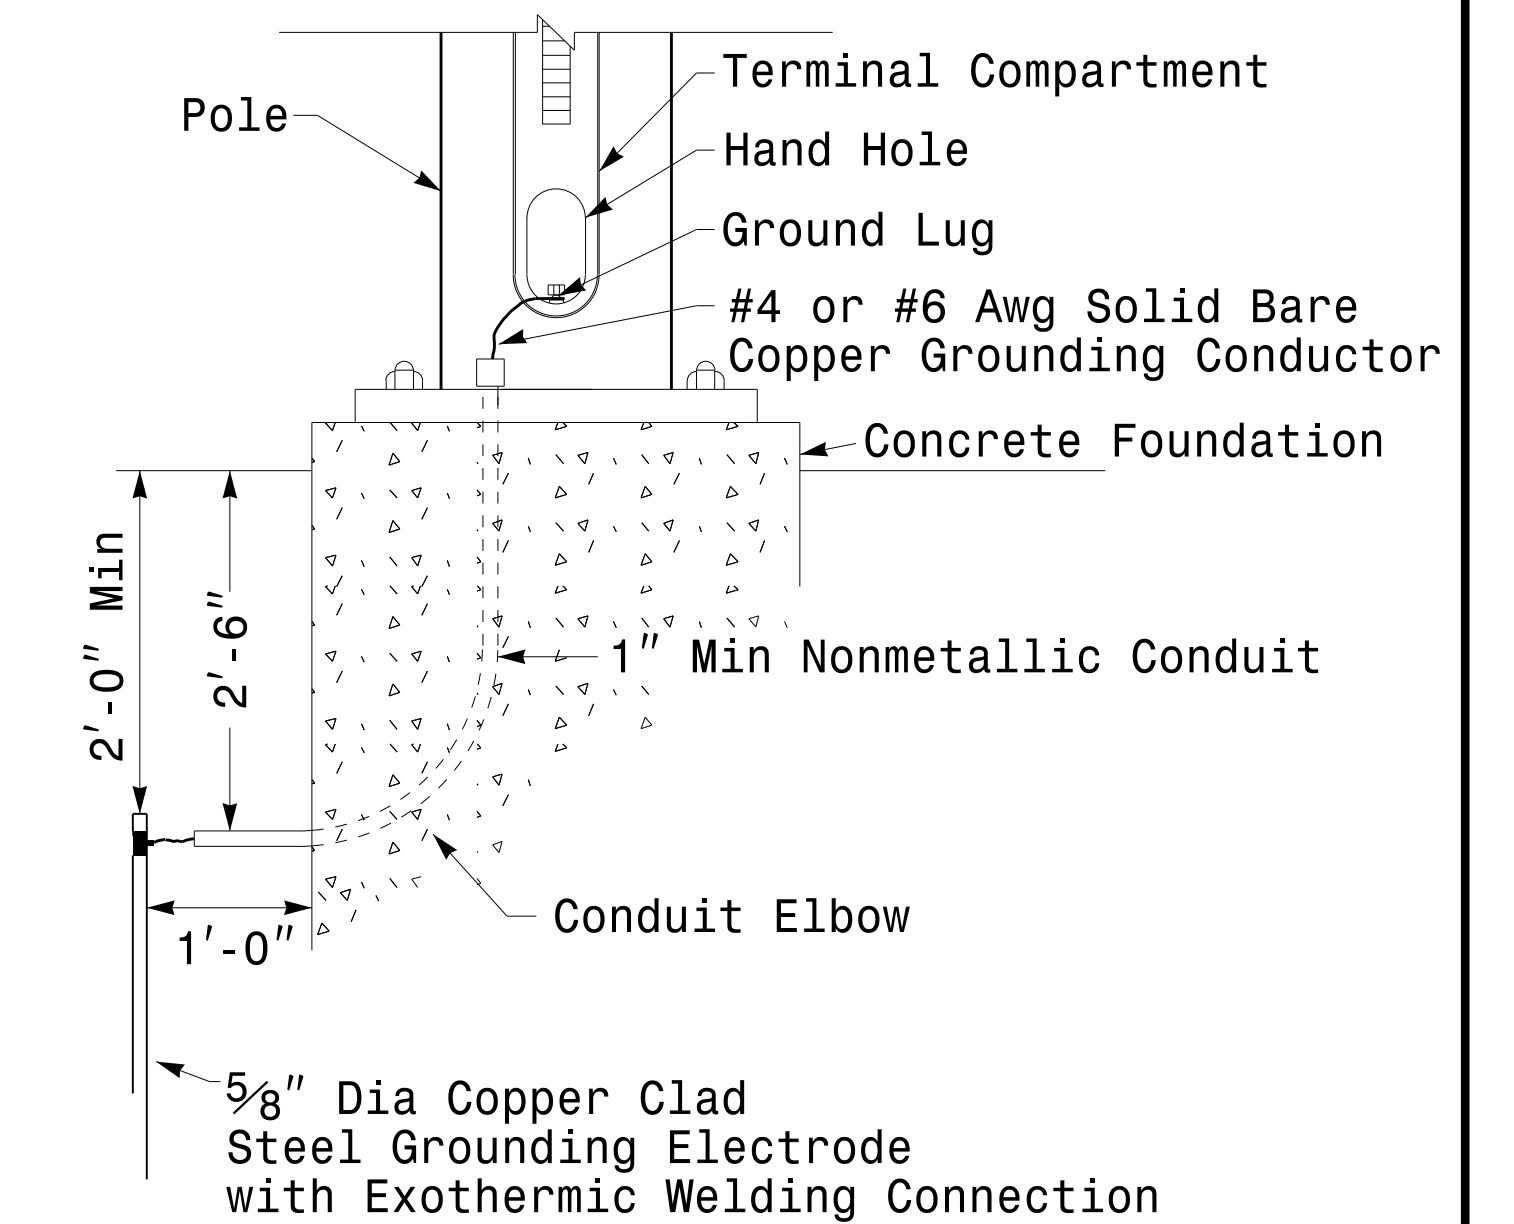

### Metal Pole Grounding Detail

	<b>Construction Details Strain Poles</b>		
	PLAN DATE: AUGUST 2013 PREPARED BY: N. BITTING	REVIEWED BY: C.F. ANDREWS REVIEWED BY: D.C. SARKAR	
SCALE: 0 NA NONE	750 N. Greenfield Pkwy, Garner, NC 27529		DocuSigned by: <b>Devesh C. Sarkar</b> 44E8E32E147E4C4 8/26/2014 DATE SIG. INVENTORY NO.