

PROJECT NO. SHEET NO. W-5510 Sig. P1

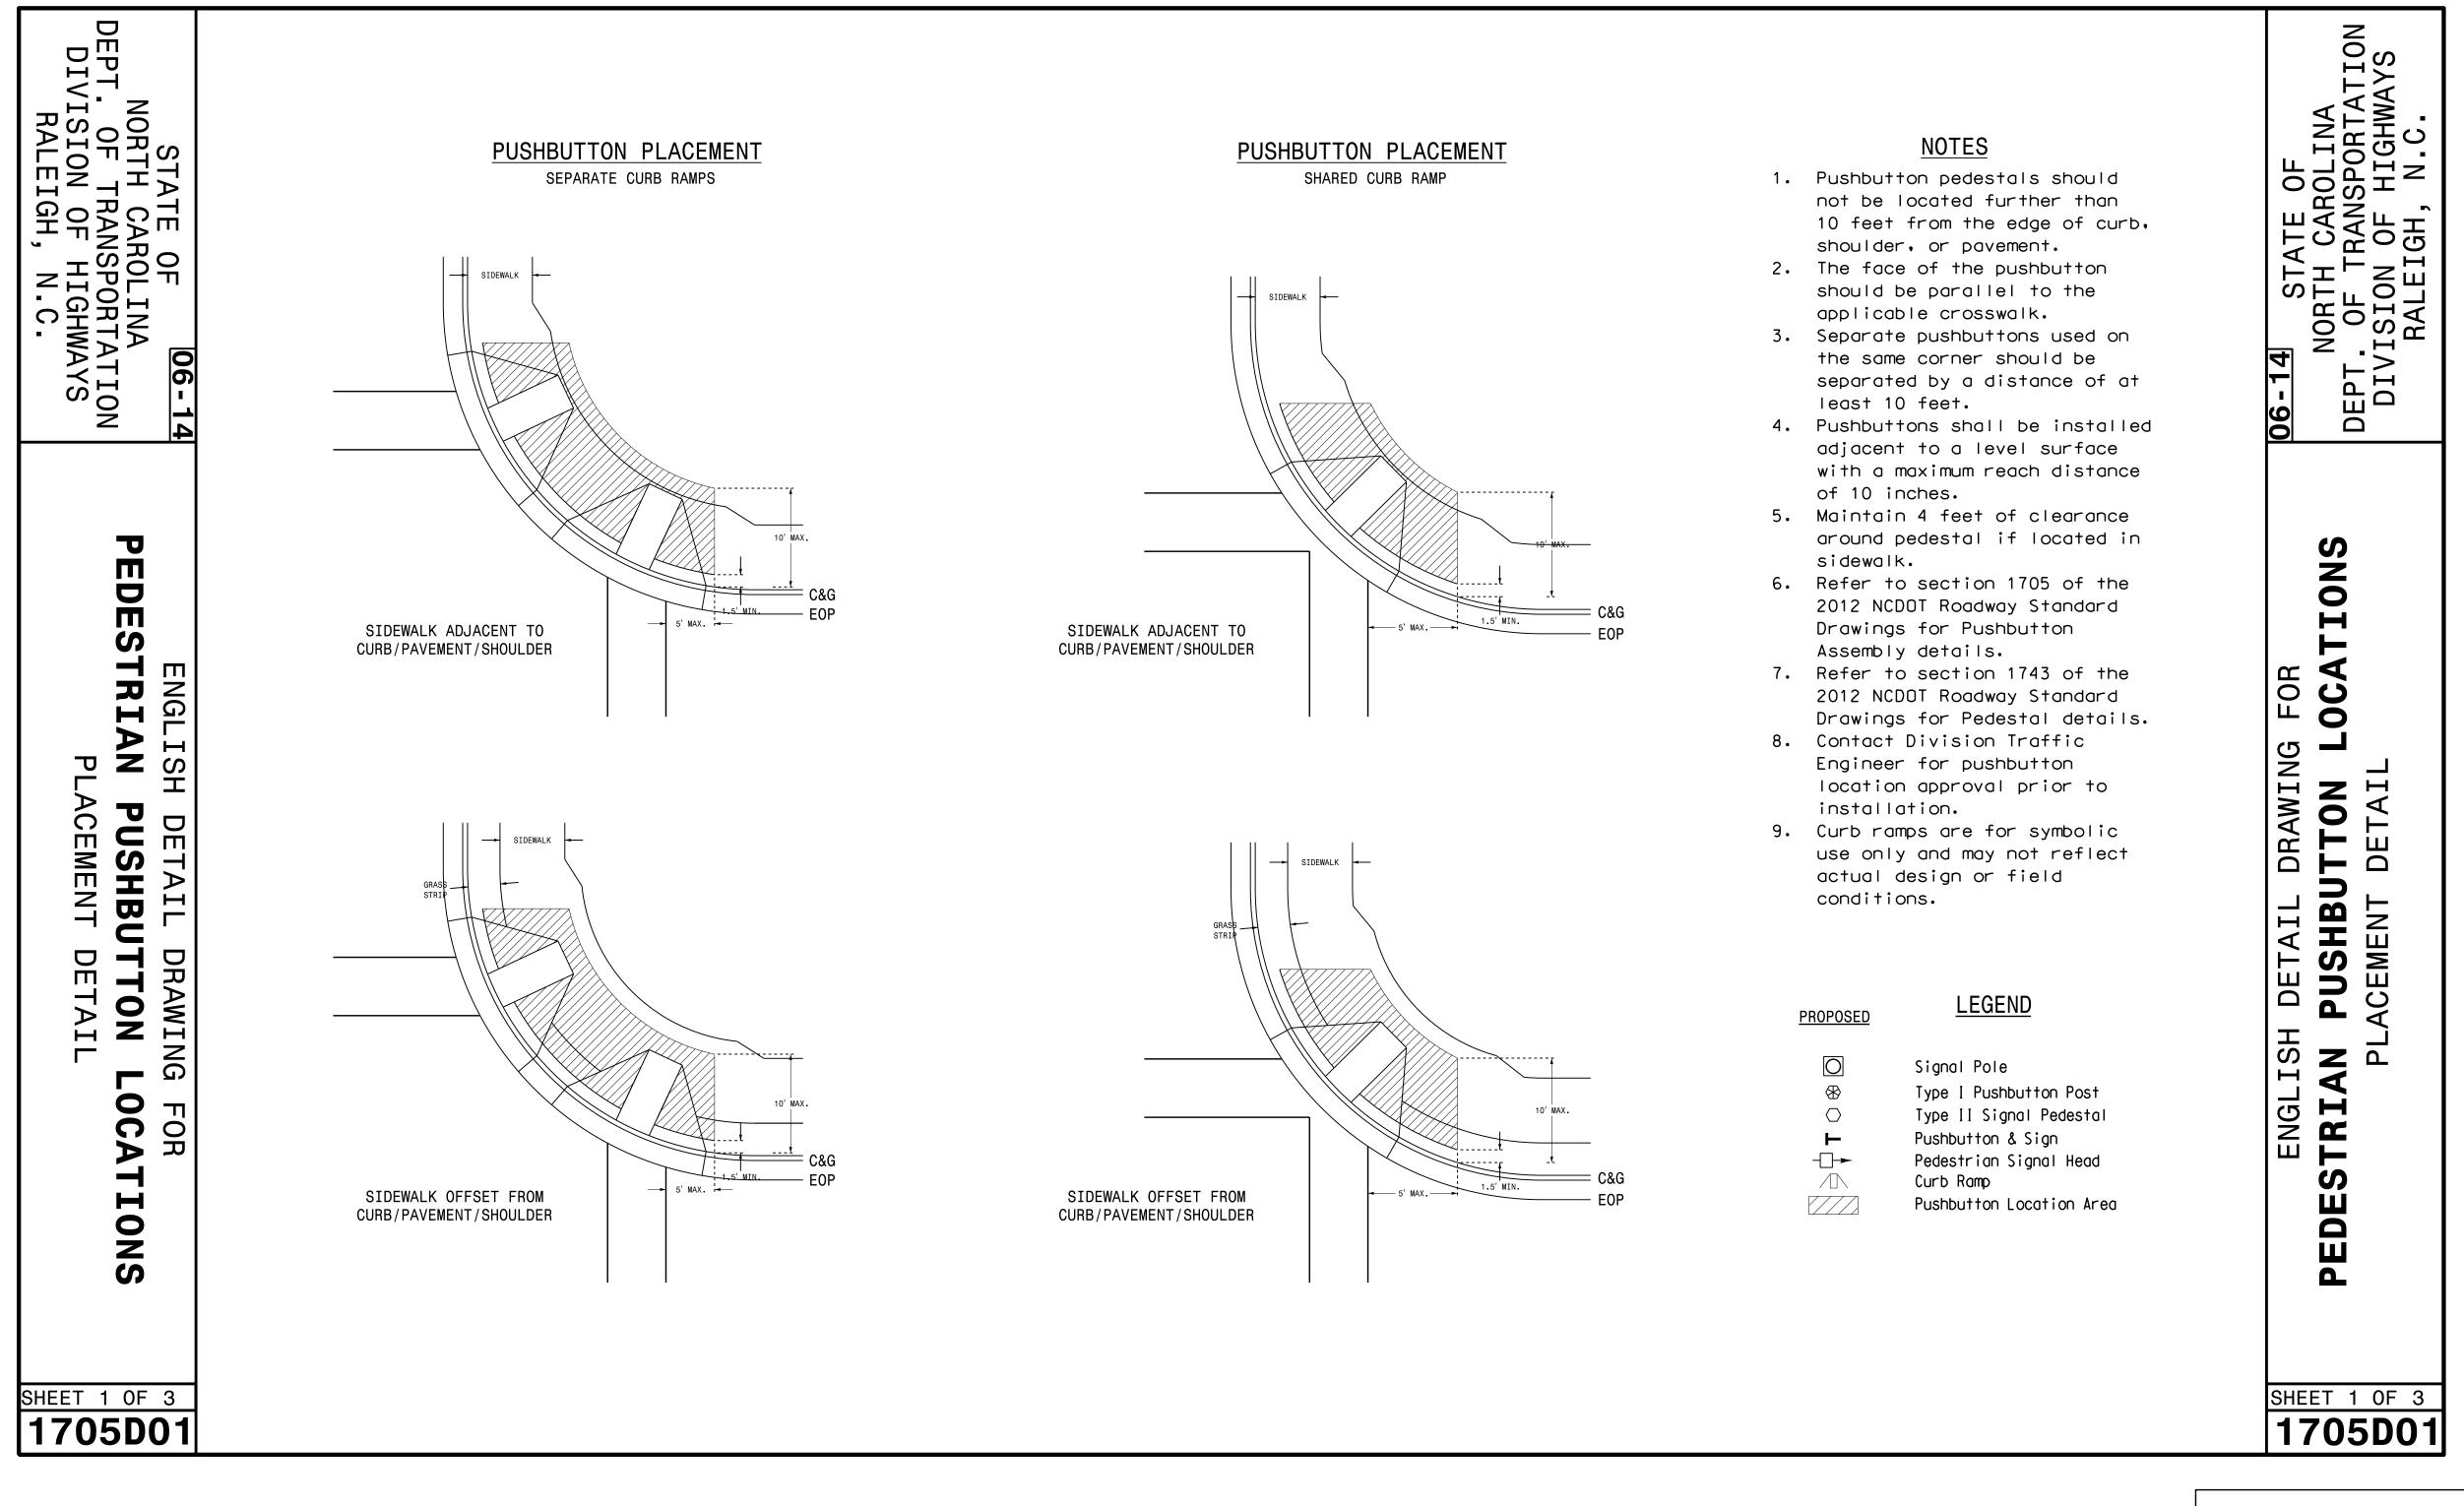

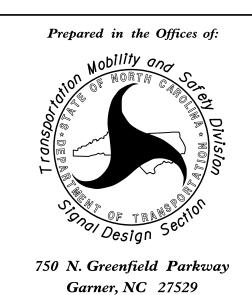



SEAL 026486

OCINE EN 19984866274A494...

SIGNATURE DATE

SEAL