

CONTRACT: W-5510

TIP PROJECT:


CONTRACT:

STATE OF NORTH CAROLINA  
DIVISION OF HIGHWAYS


**FORSYTH COUNTY**

**LOCATION: SR 4315 (S MAIN STREET) FROM I-BUS-40 RAMP TO SR 4278 (S CHERRY STREET), AND SR 2648 (OLD WINSTON ROAD)**

**TYPE OF WORK: GRADING, DRAINAGE, PAVING, SIGNALS, SIGNING AND PAVEMENT MARKINGS**

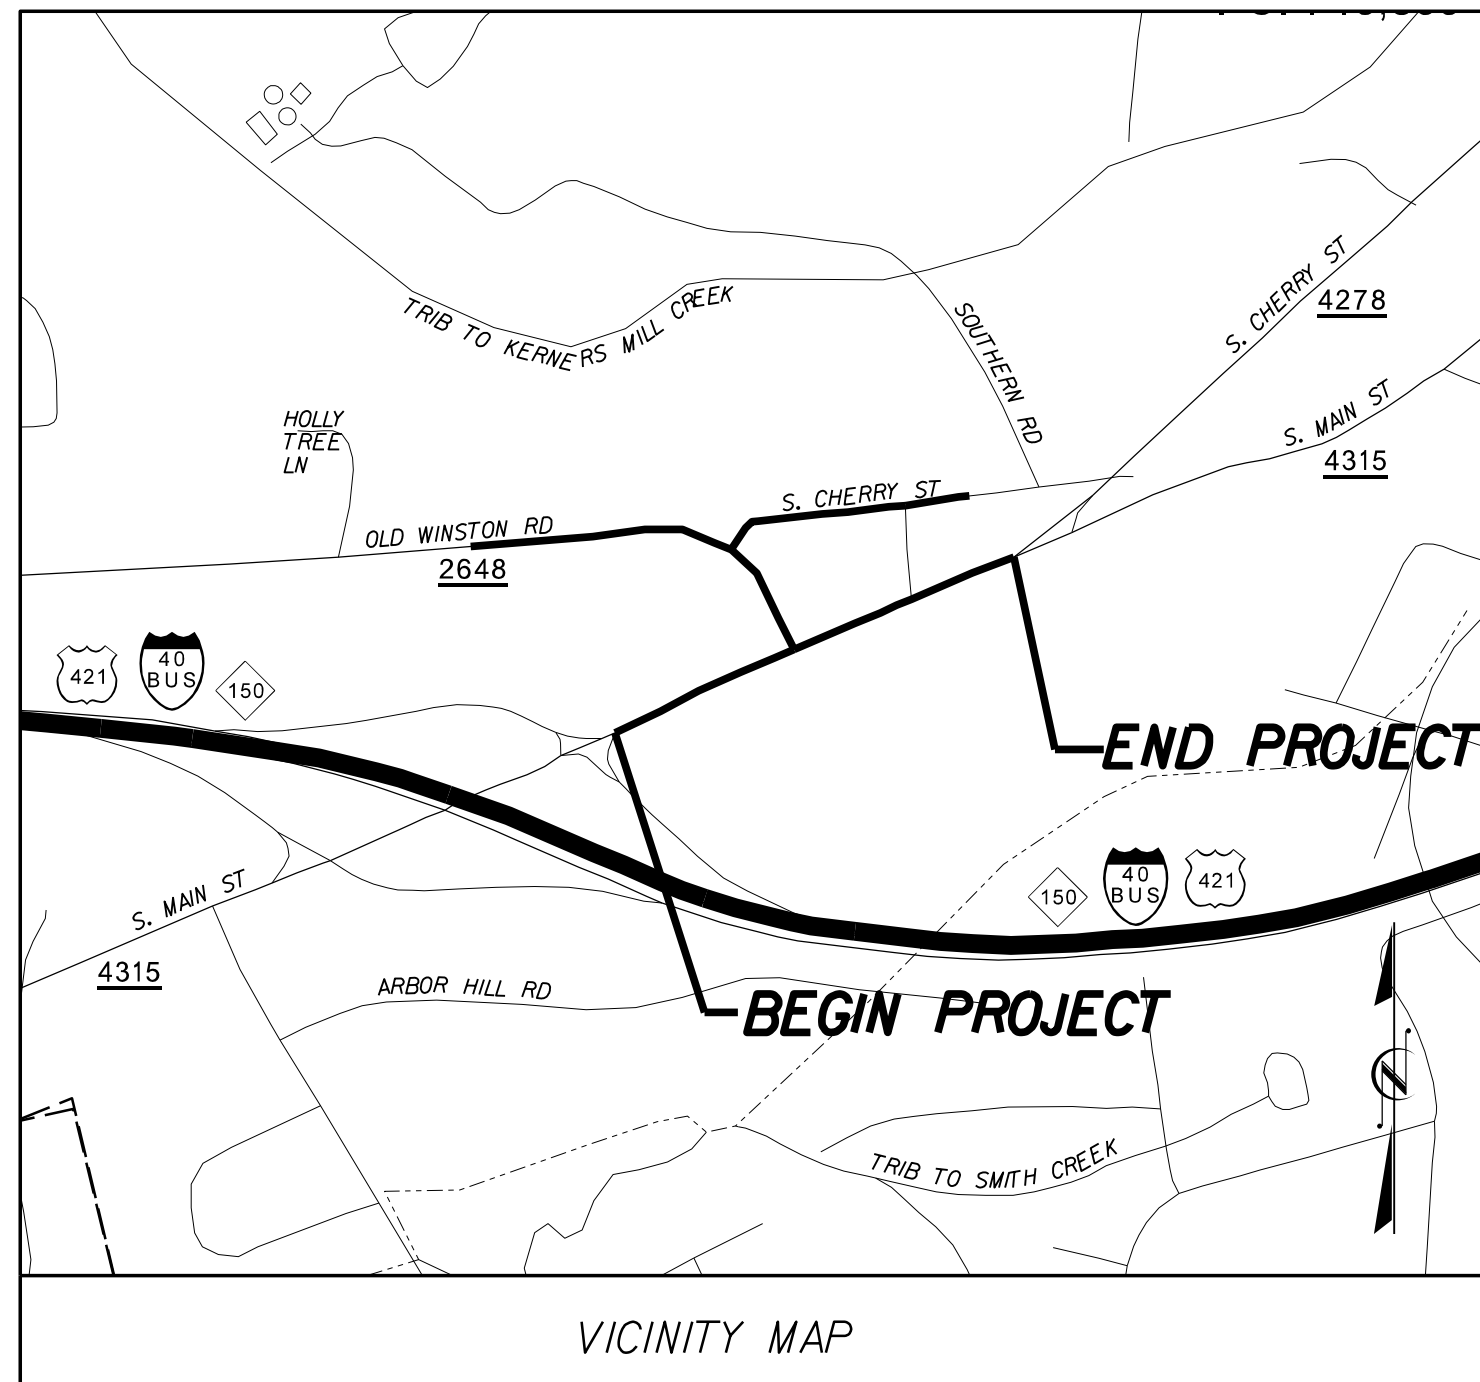


TOWN OF KERNERSVILLE

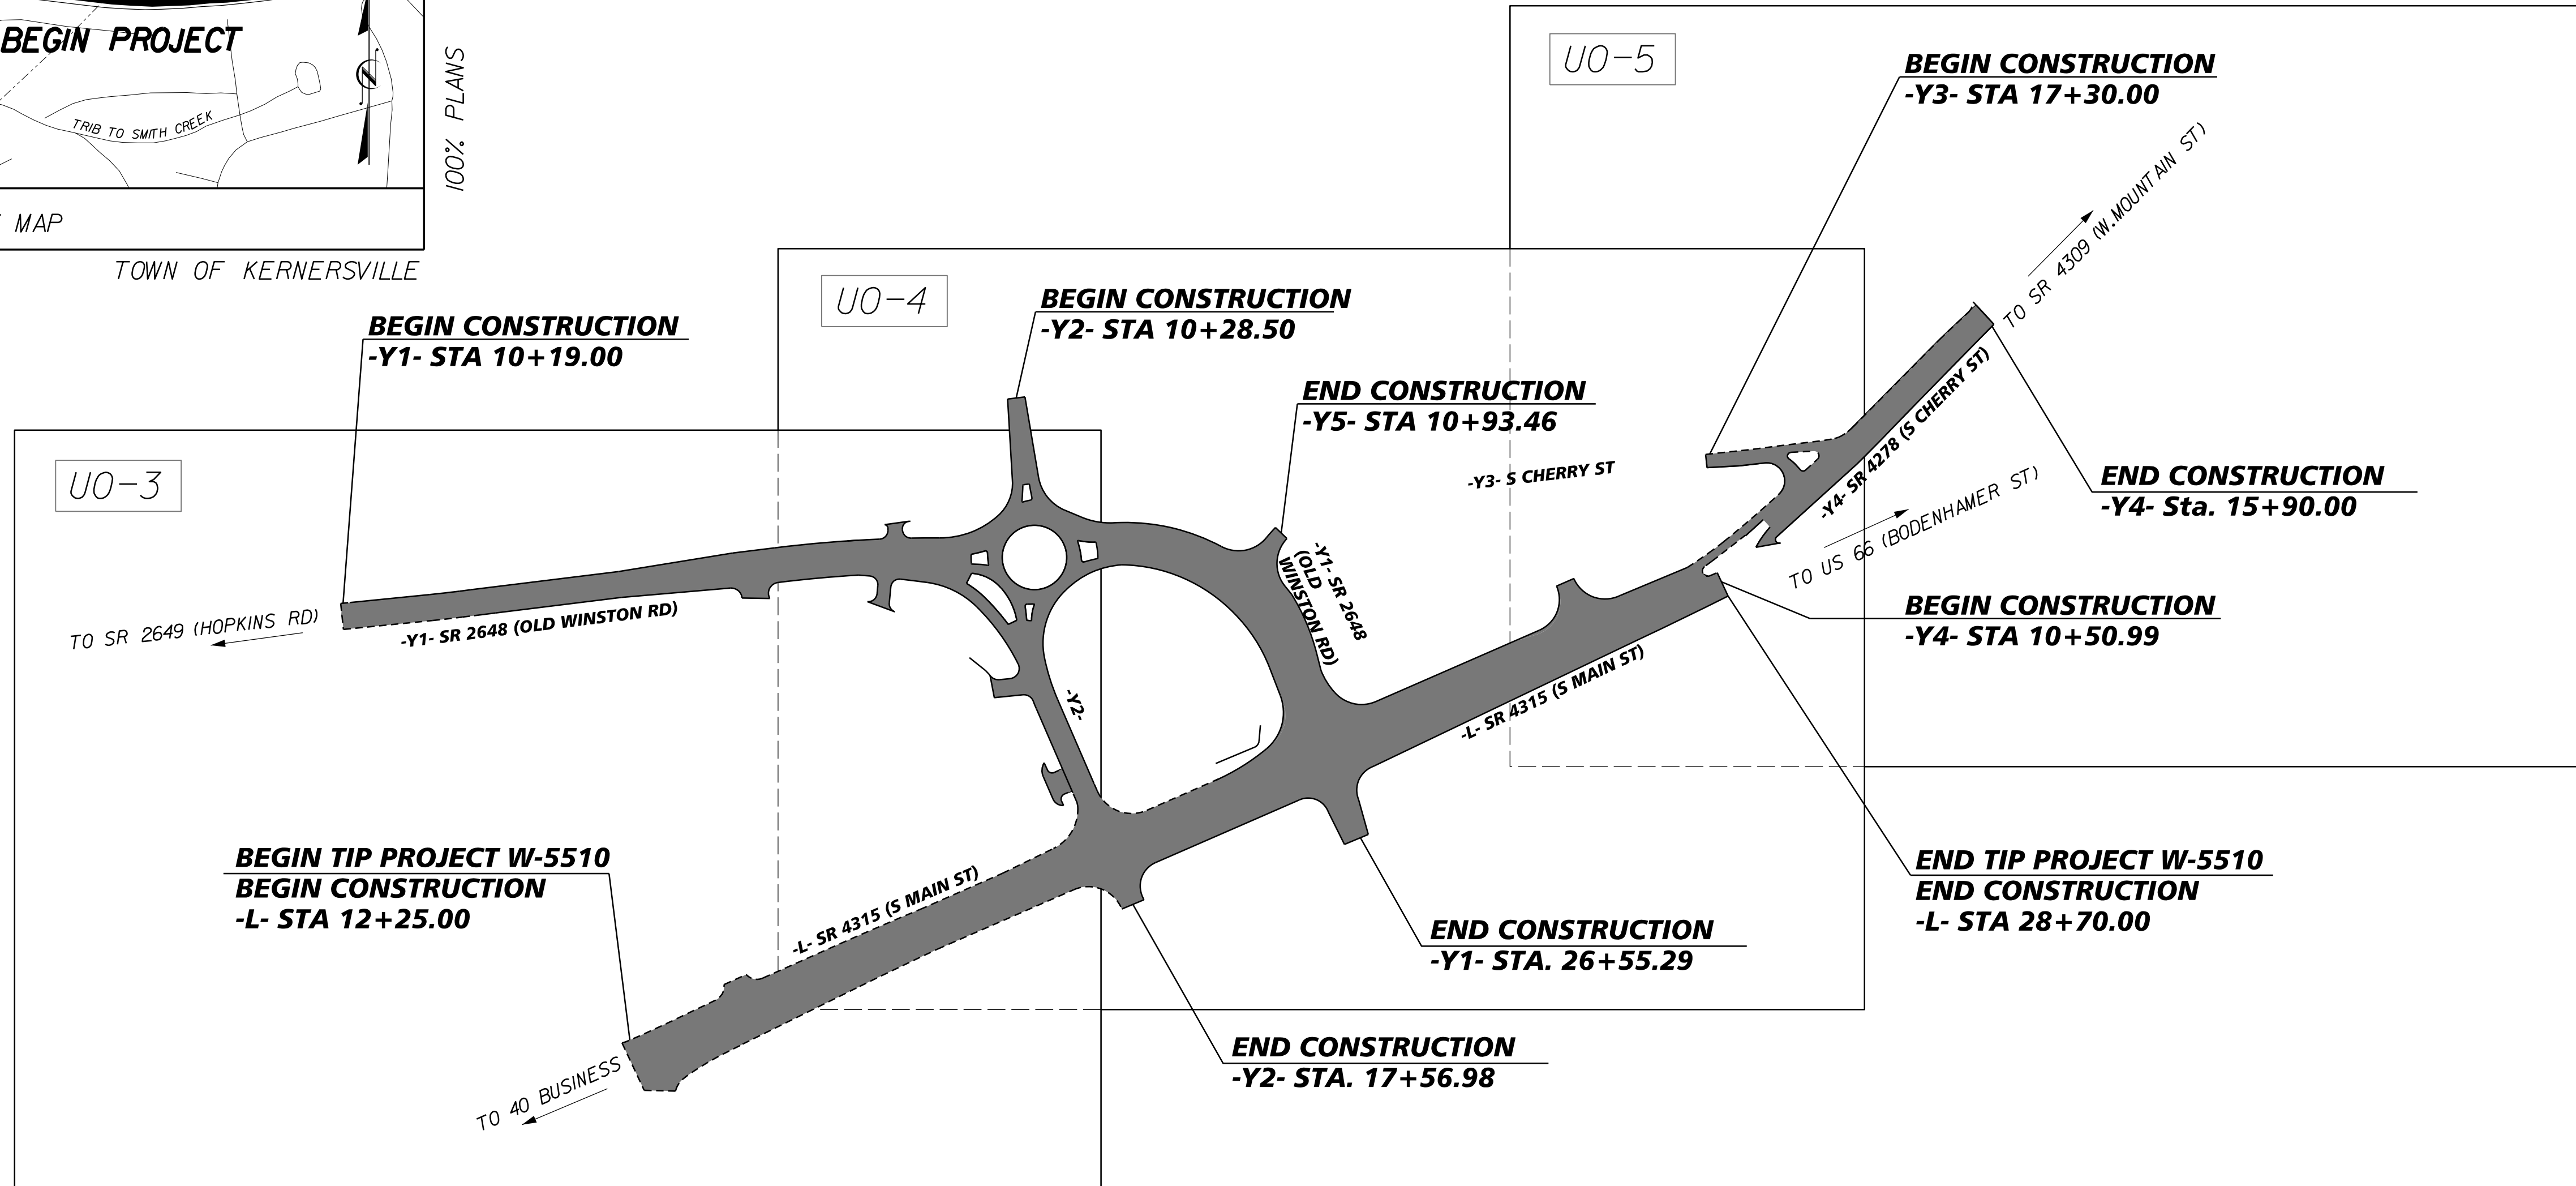

NCDOT CONTACT: BRETT ABERNATHY  
DIVISION 9, PROJECT MANAGER  
(336) 747-7800

**GRAPHIC SCALES**

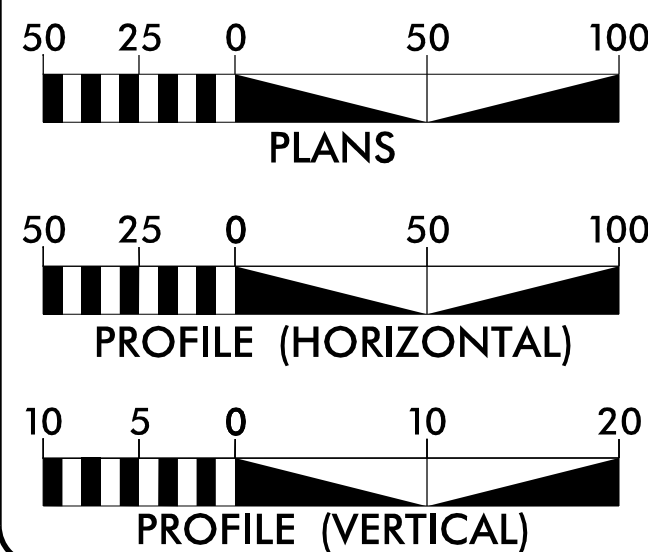

**INDEX OF SHEETS**

SHEET NO.	DESCRIPTION
UO-1	TITLE SHEET
UO-2	LEGEND
UO-3 THRU UO-5	UTILITY BY OTHERS PLAN SHEETS

**UTILITY OWNERS ON PROJECT**

- (A) POWER: DUKE ENERGY: LARRY ROBINSON 336-209-6631
- (B) TELEPHONE: AT&T: JIM BROOKS 336-788-0150
- (C) TELEPHONE: CENTURY LINK: BRIAN MCNIFF 336-996-5999
- (D) FIBERTECH: JOHN SMITH 585-743-1796
- (E) CABLE: TWC: ERIC VIVOD 336-231-6109
- (F) GAS: PIEDMONT: ANDY RUMLEY 336-222-7108


PLANS PREPARED FOR THE NCDOT BY:



2012 STANDARD SPECIFICATIONS

RIGHT OF WAY DATE: JULY 22, 2015


LETTING DATE: FEBRUARY 16, 2016

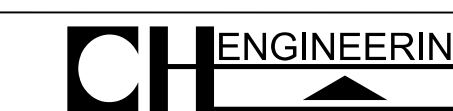

3220 GLEN ROYAL RD. RALEIGH, NC 27617  
TELE 919.788.0224 FAX 919.788.0232  
NC LICENSE #P-0189


ERIC M. TWEED, PE  
UTILITY ENGINEER

DIVISION OF HIGHWAYS  
STATE OF NORTH CAROLINA

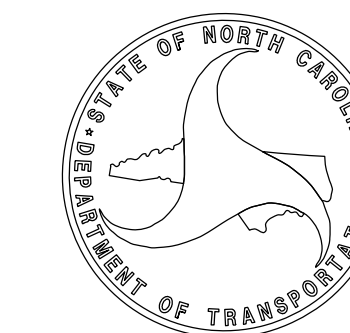

STATE HIGHWAY DESIGN ENGINEER

STATE	STATE PROJECT REFERENCE NO.	SHEET NO.	TOTAL SHEETS
N.C.	W-5510	UO-1	
STATE PROJ. NO.	F.A. PROJ. NO.	DESCRIPTION	
50080.1.1	HSIP-4315(2)	PE	
50080.2.1	HSIP-4315(2)	RW / UTILITIES	
50080.3.1	HSIP-4315(2)	CONST	

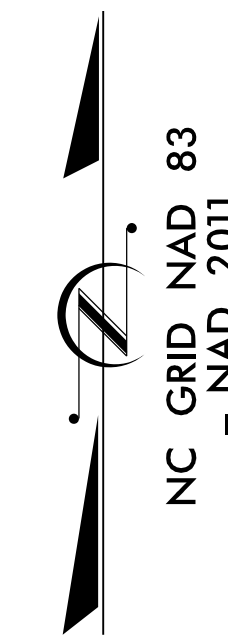

1/5/2016 \$FILEL\$