

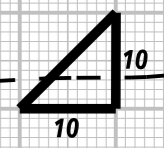
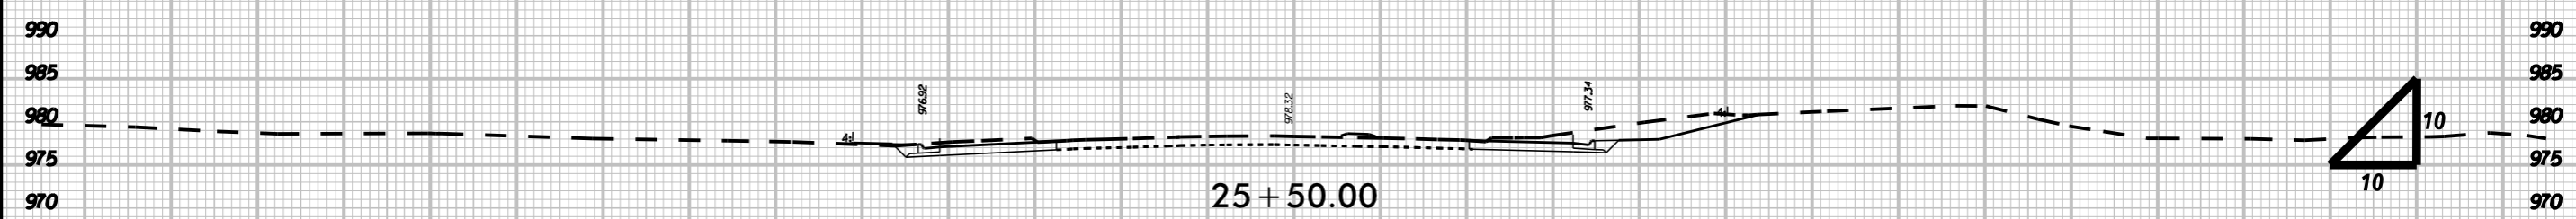
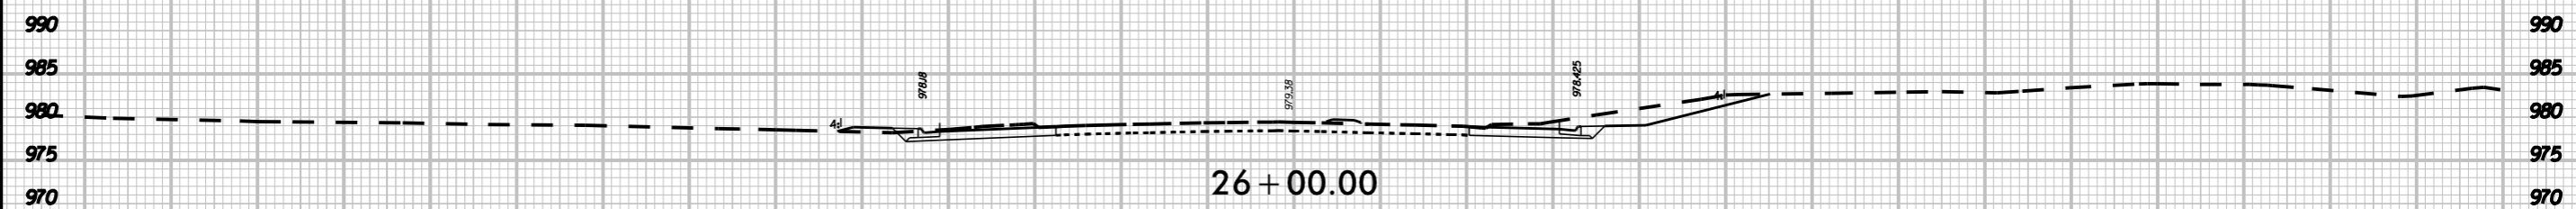


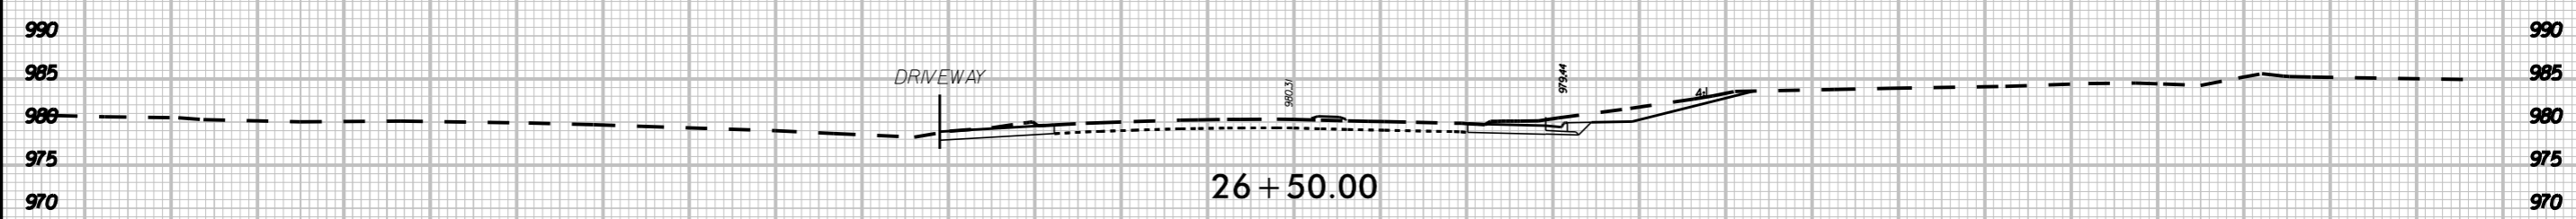

K:\RAL_Roadway\01036245 - Kernersville\Roadway\XSC\W5510_RDY_XPL_Ldgn
1/4/2016

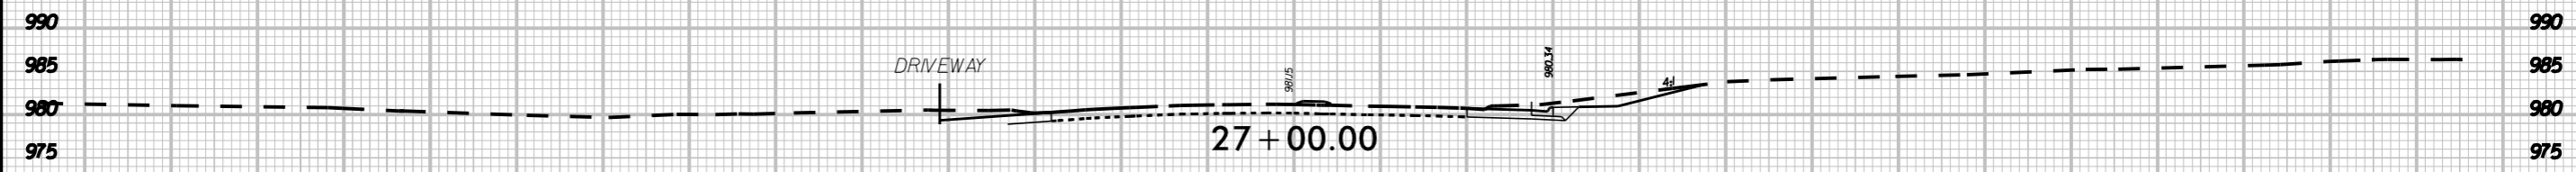

-L- SR 4315 (MAIN ST)