




K:\PAL_Roadway\01036245 - Kernersville\Roadway\XSC\W5510_RDY_XPL_Y4.dgn
1/4/2016

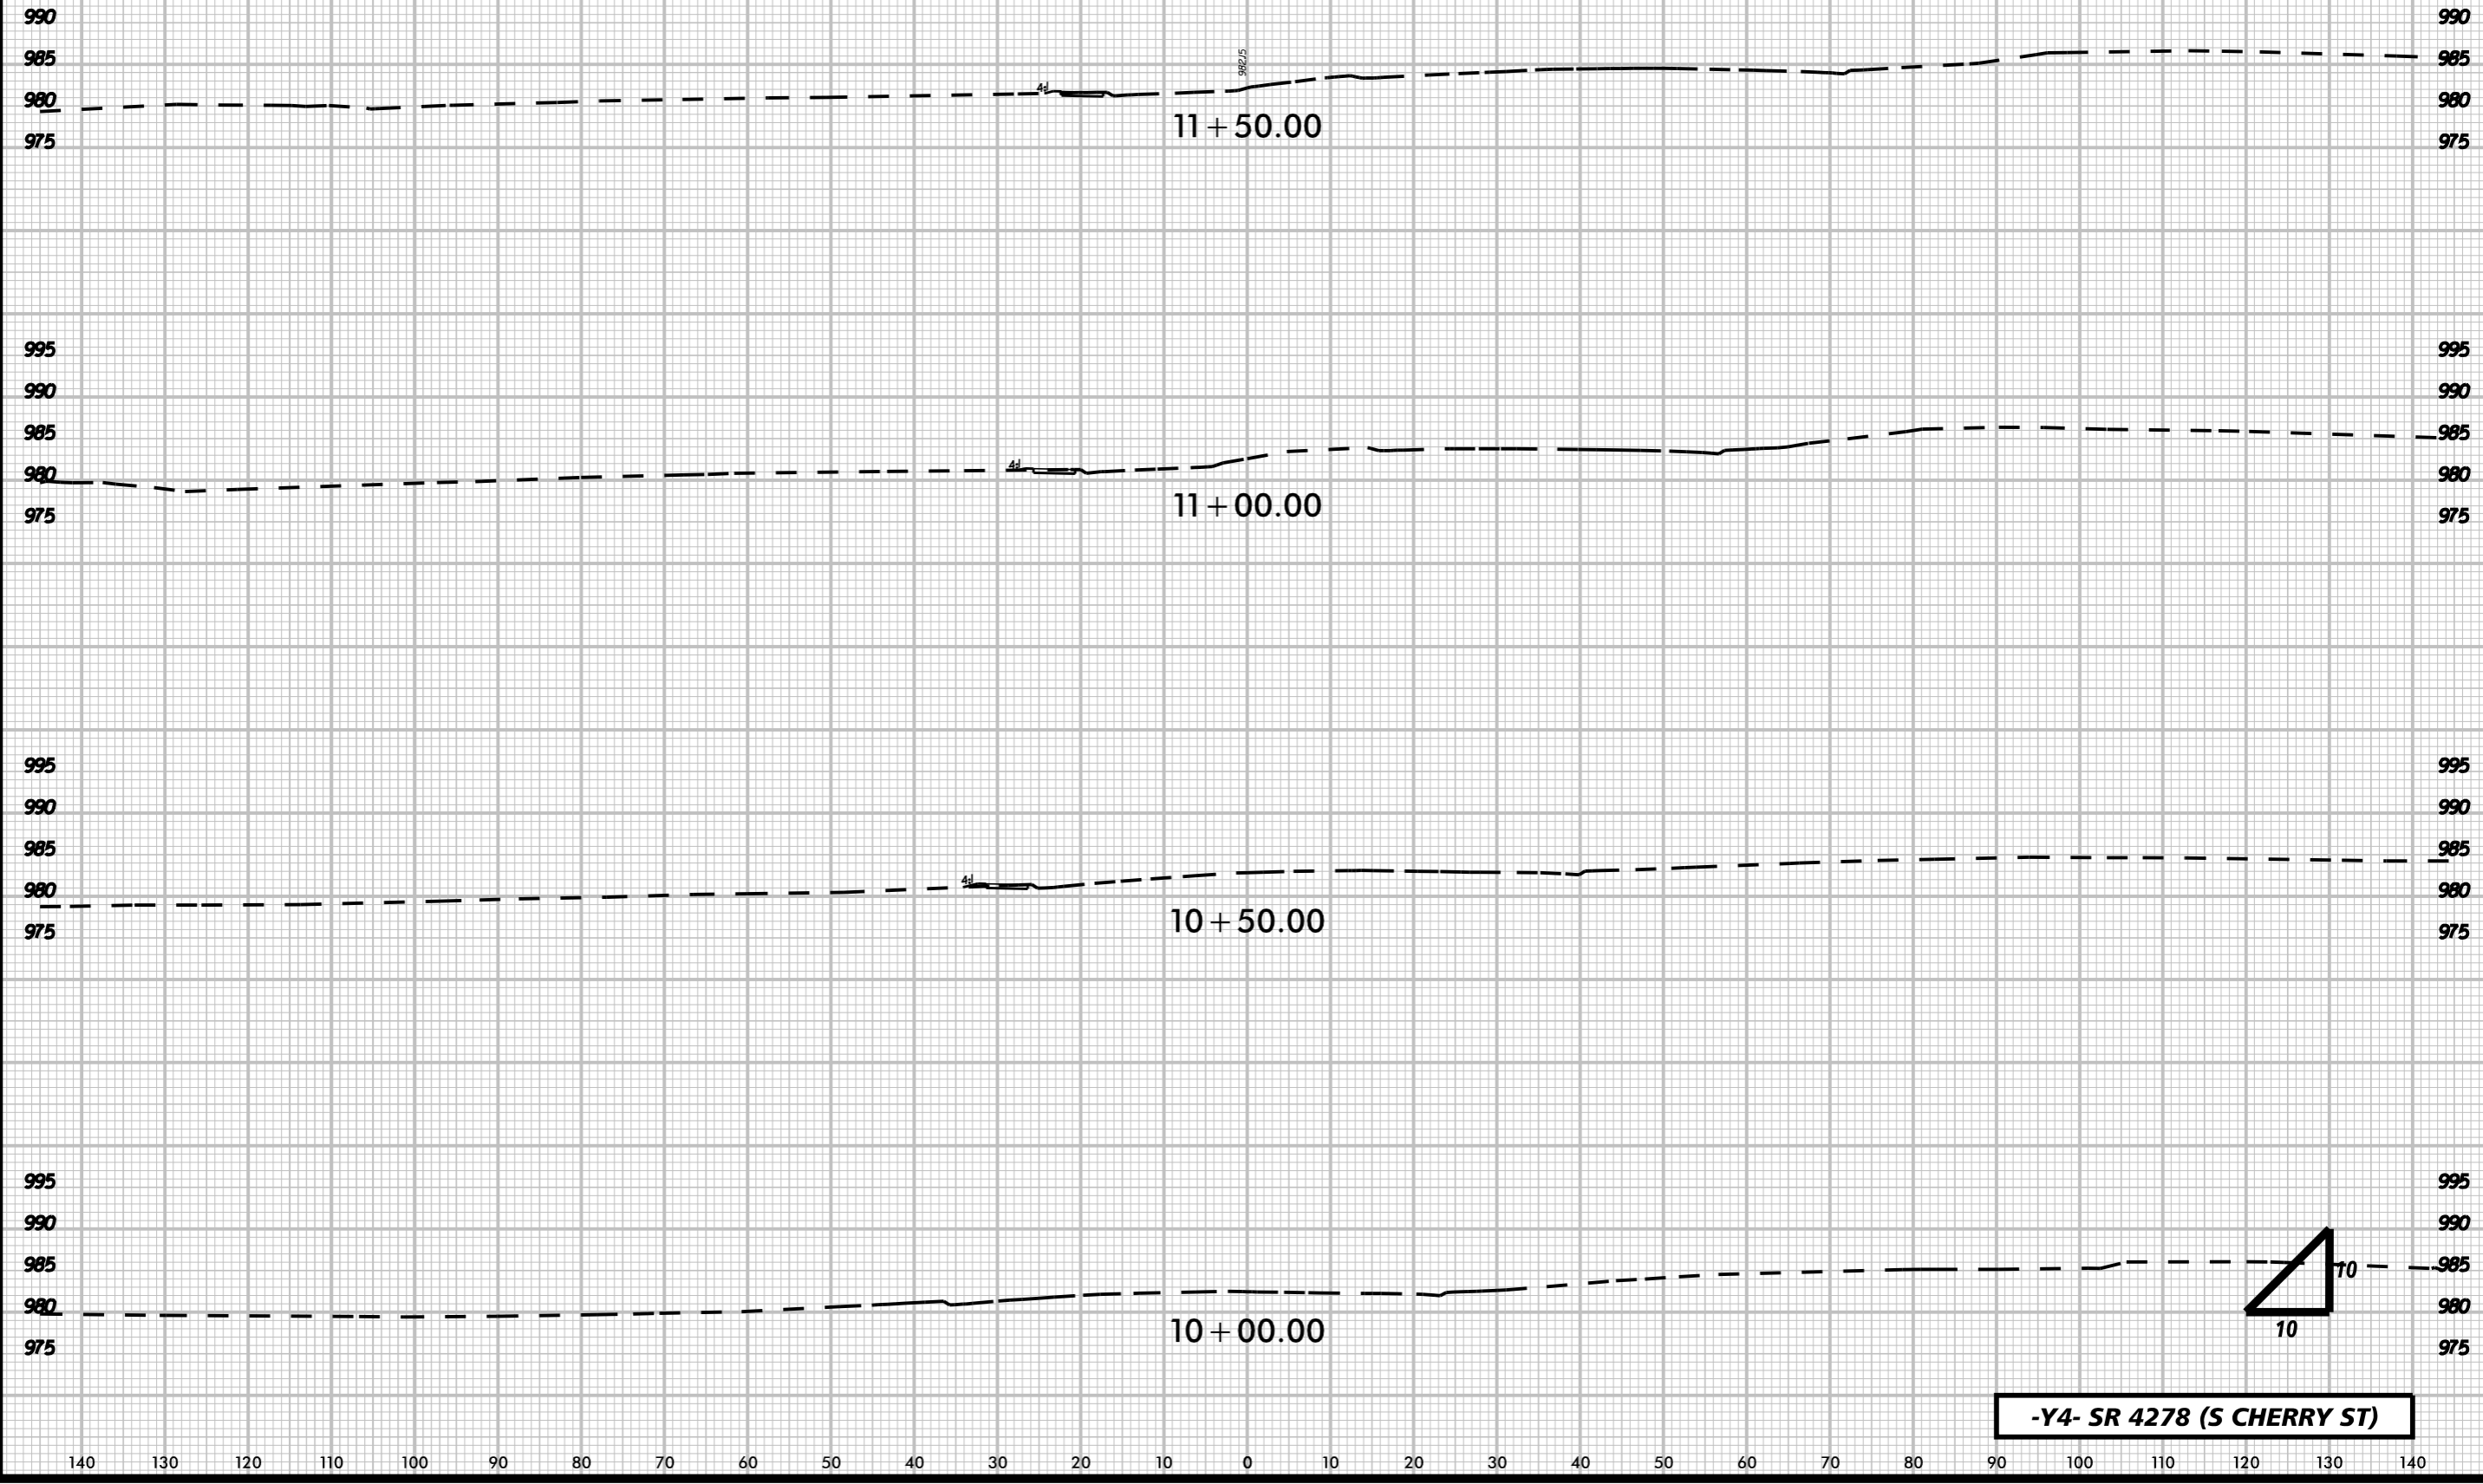

-Y4- SR 4278 (S CHERRY ST)