


**DOCUMENT NOT CONSIDERED FINAL
 UNLESS ALL SIGNATURES COMPLETED**
SEE SHEET NO. W-2 FOR DETAIL

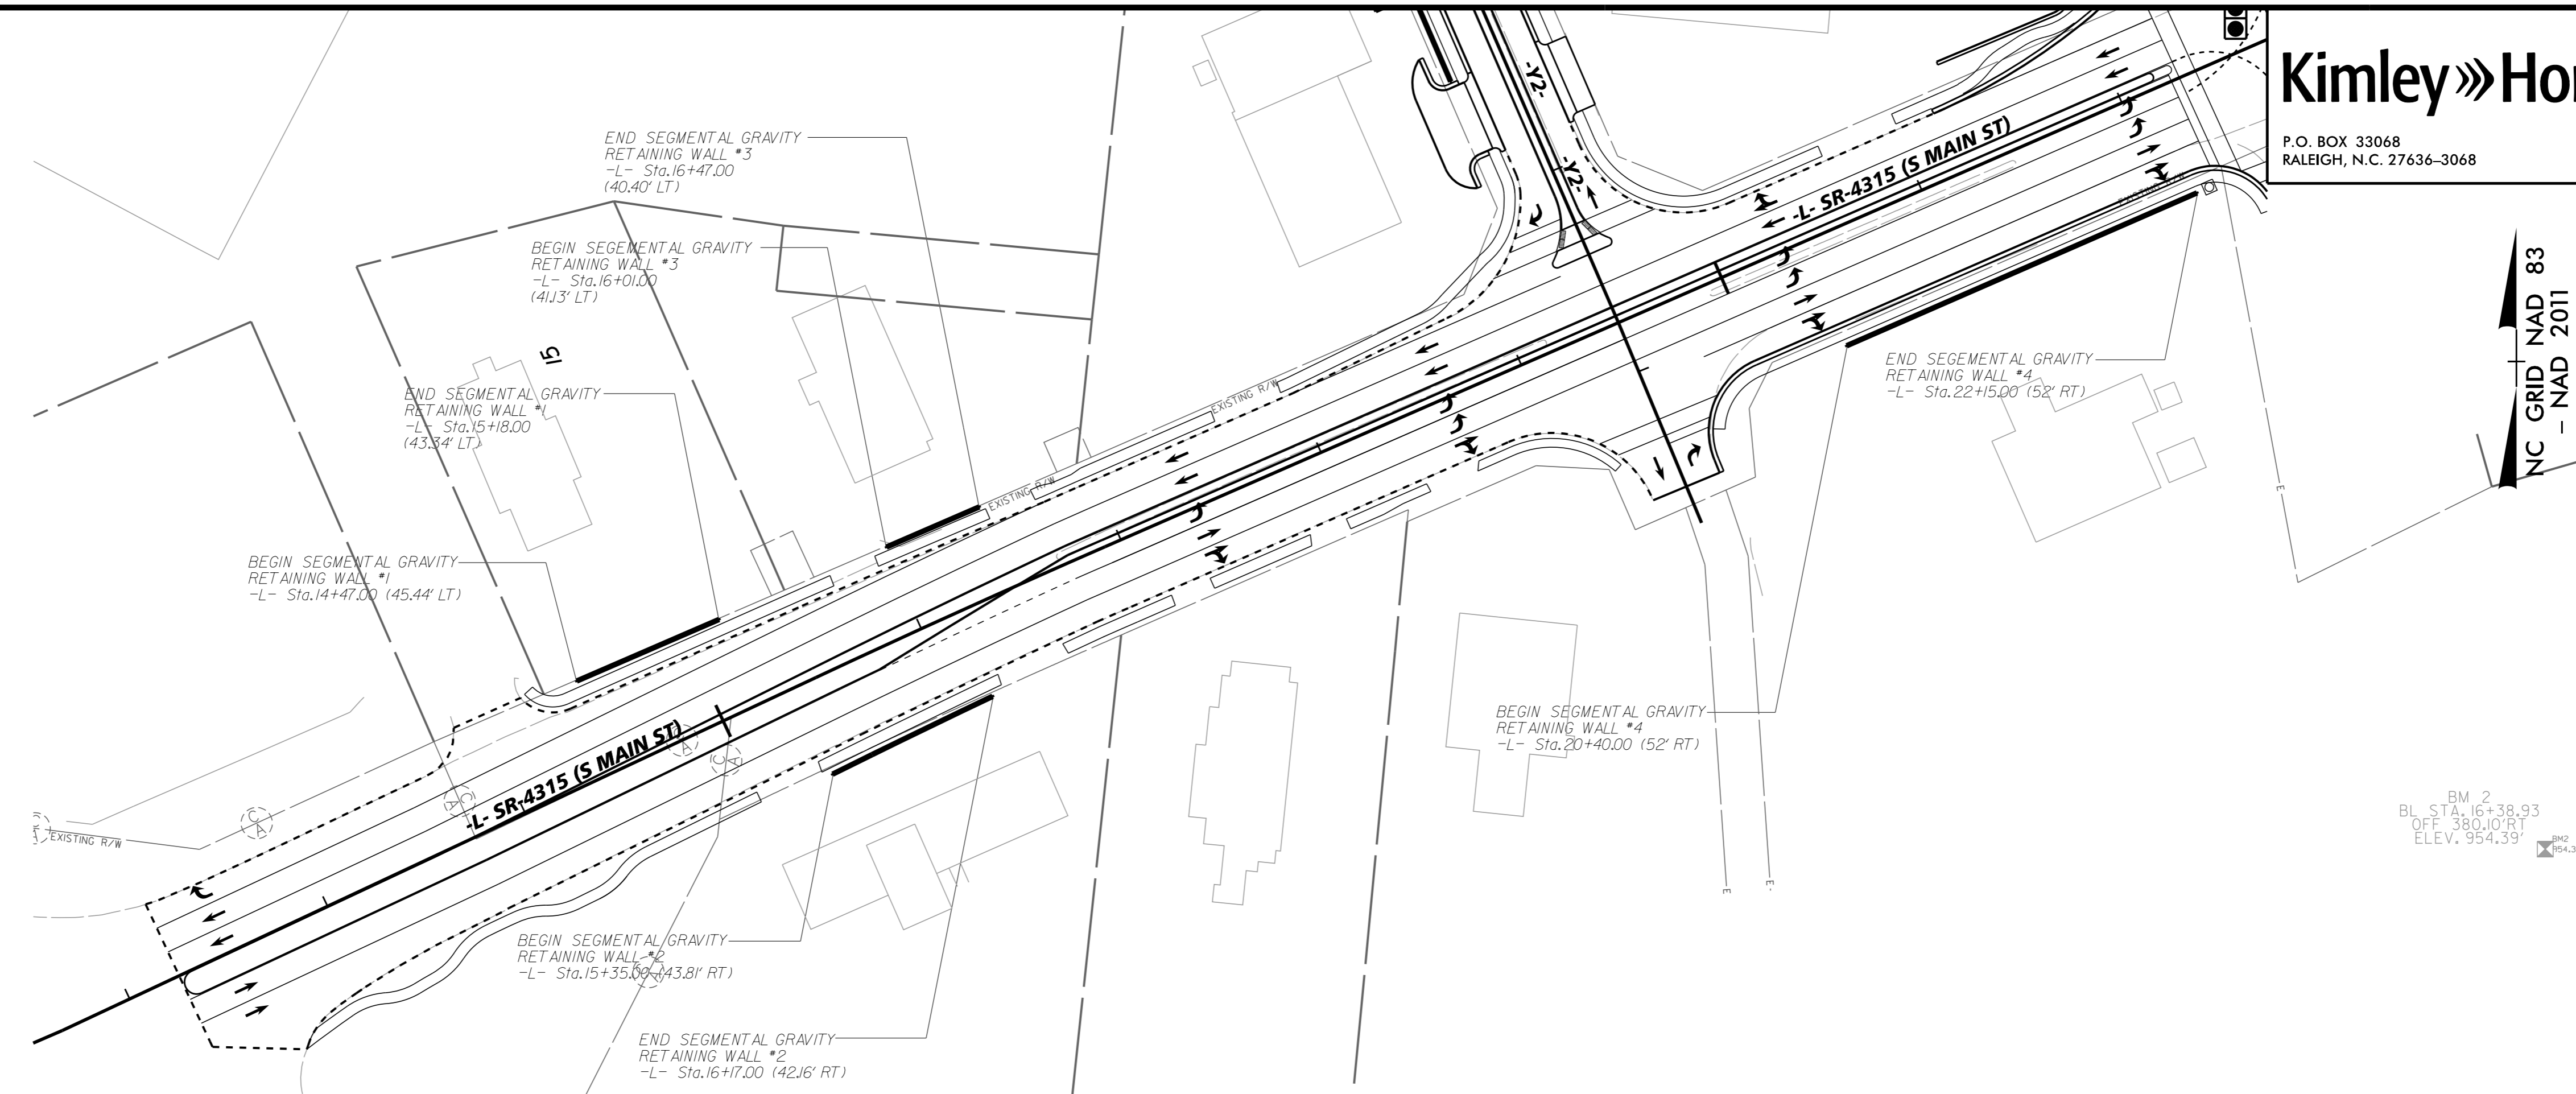

**RETAINING WALL
 DETAILS**

K:\RAL_Roadway\01036245 - Kernersville\Roadway\Proj\W5510_RDY_PSH_W-3.dgn
 12/22/2015

SEGMENTAL GRAVITY RETAINING WALL 1		SEGMENTAL GRAVITY RETAINING WALL 2		SEGMENTAL GRAVITY RETAINING WALL 3		SEGMENTAL GRAVITY RETAINING WALL 4			
990	990	990	990	990	990	1010	1010		
980	980	980	980	980	980	1000	1000		
970	970	970	970	970	970	990	990		
960	960	960	960	960	960	980	980		
950	950	950	950	950	950	970	970		
940	940	940	940	940	940	960	960		
930	930	930	930	930	930	950	950		
920	920	920	920	920	920	940	940		
910	910	910	910	910	910	930	930		
900	900	900	900	900	900	920	920		
14	15	15	16	16	17	20	21	22	23

WALL 1
202 SF

WALL 2
179 SF

WALL 3
93 SF

WALL 4
409 SF