



**DOCUMENT NOT CONSIDERED FINAL
UNLESS ALL SIGNATURES COMPLETED**
SEE SHEET NO. W-1 FOR DETAIL

NC GRID NAD 83
- NAD 2011

RETAINING WALL DETAILS

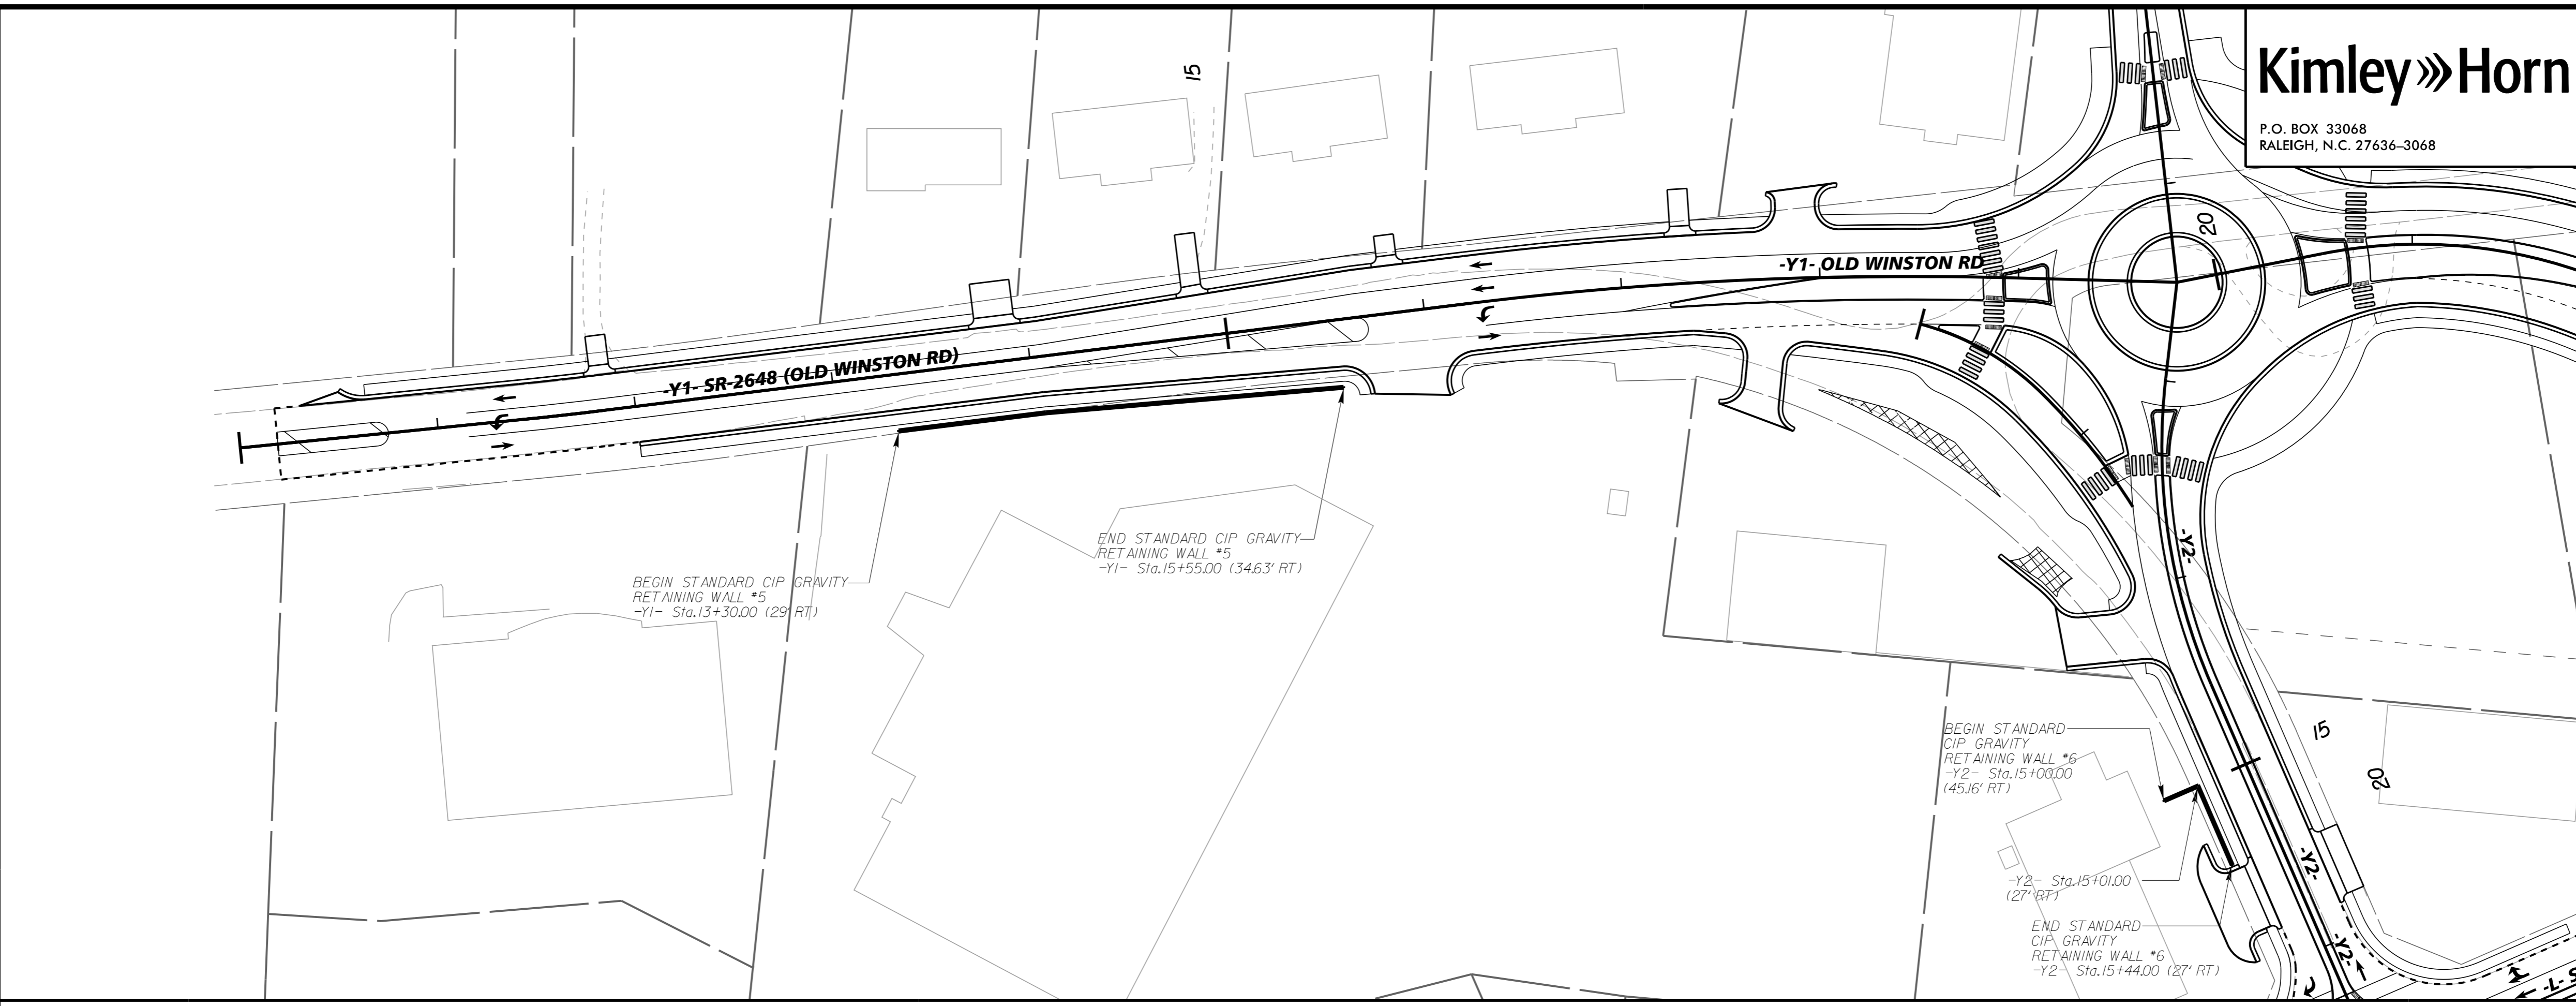


STANDARD CAST-IN-PLACE GRAVITY RETAINING WALL 5

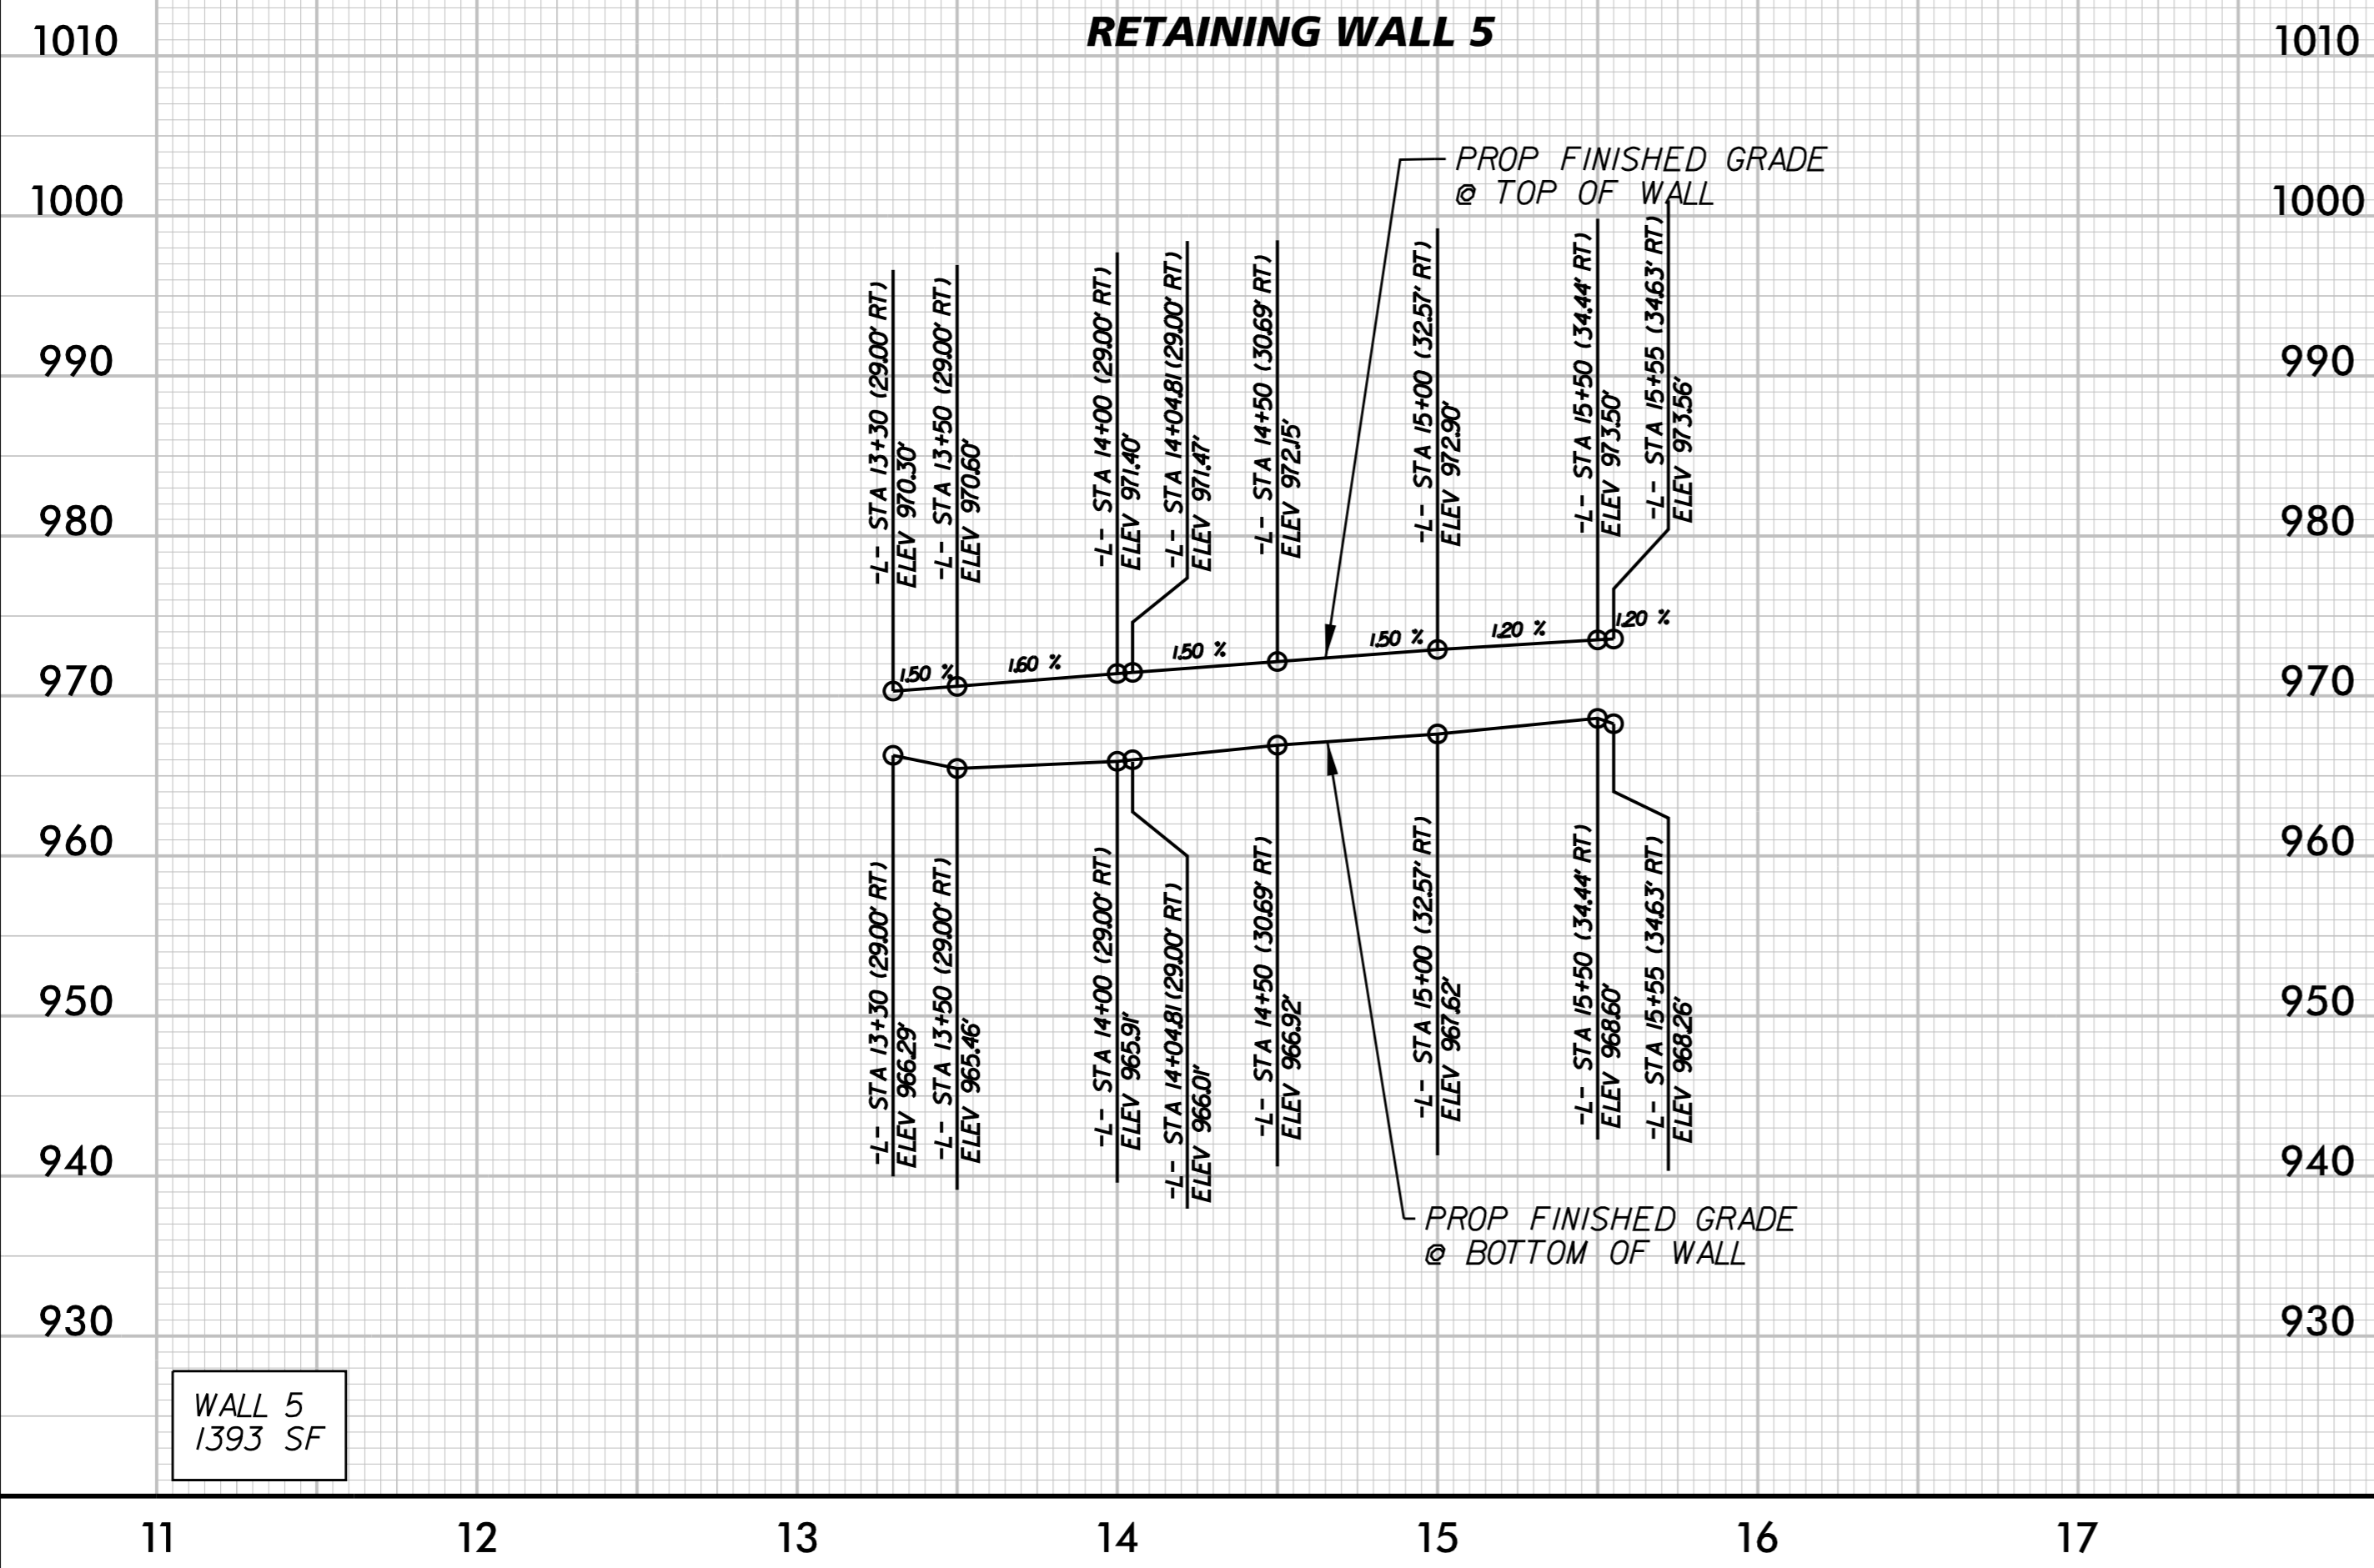

WALL 5
1393 SF

STANDARD CAST-IN-PLACE GRAVITY RETAINING WALL 6

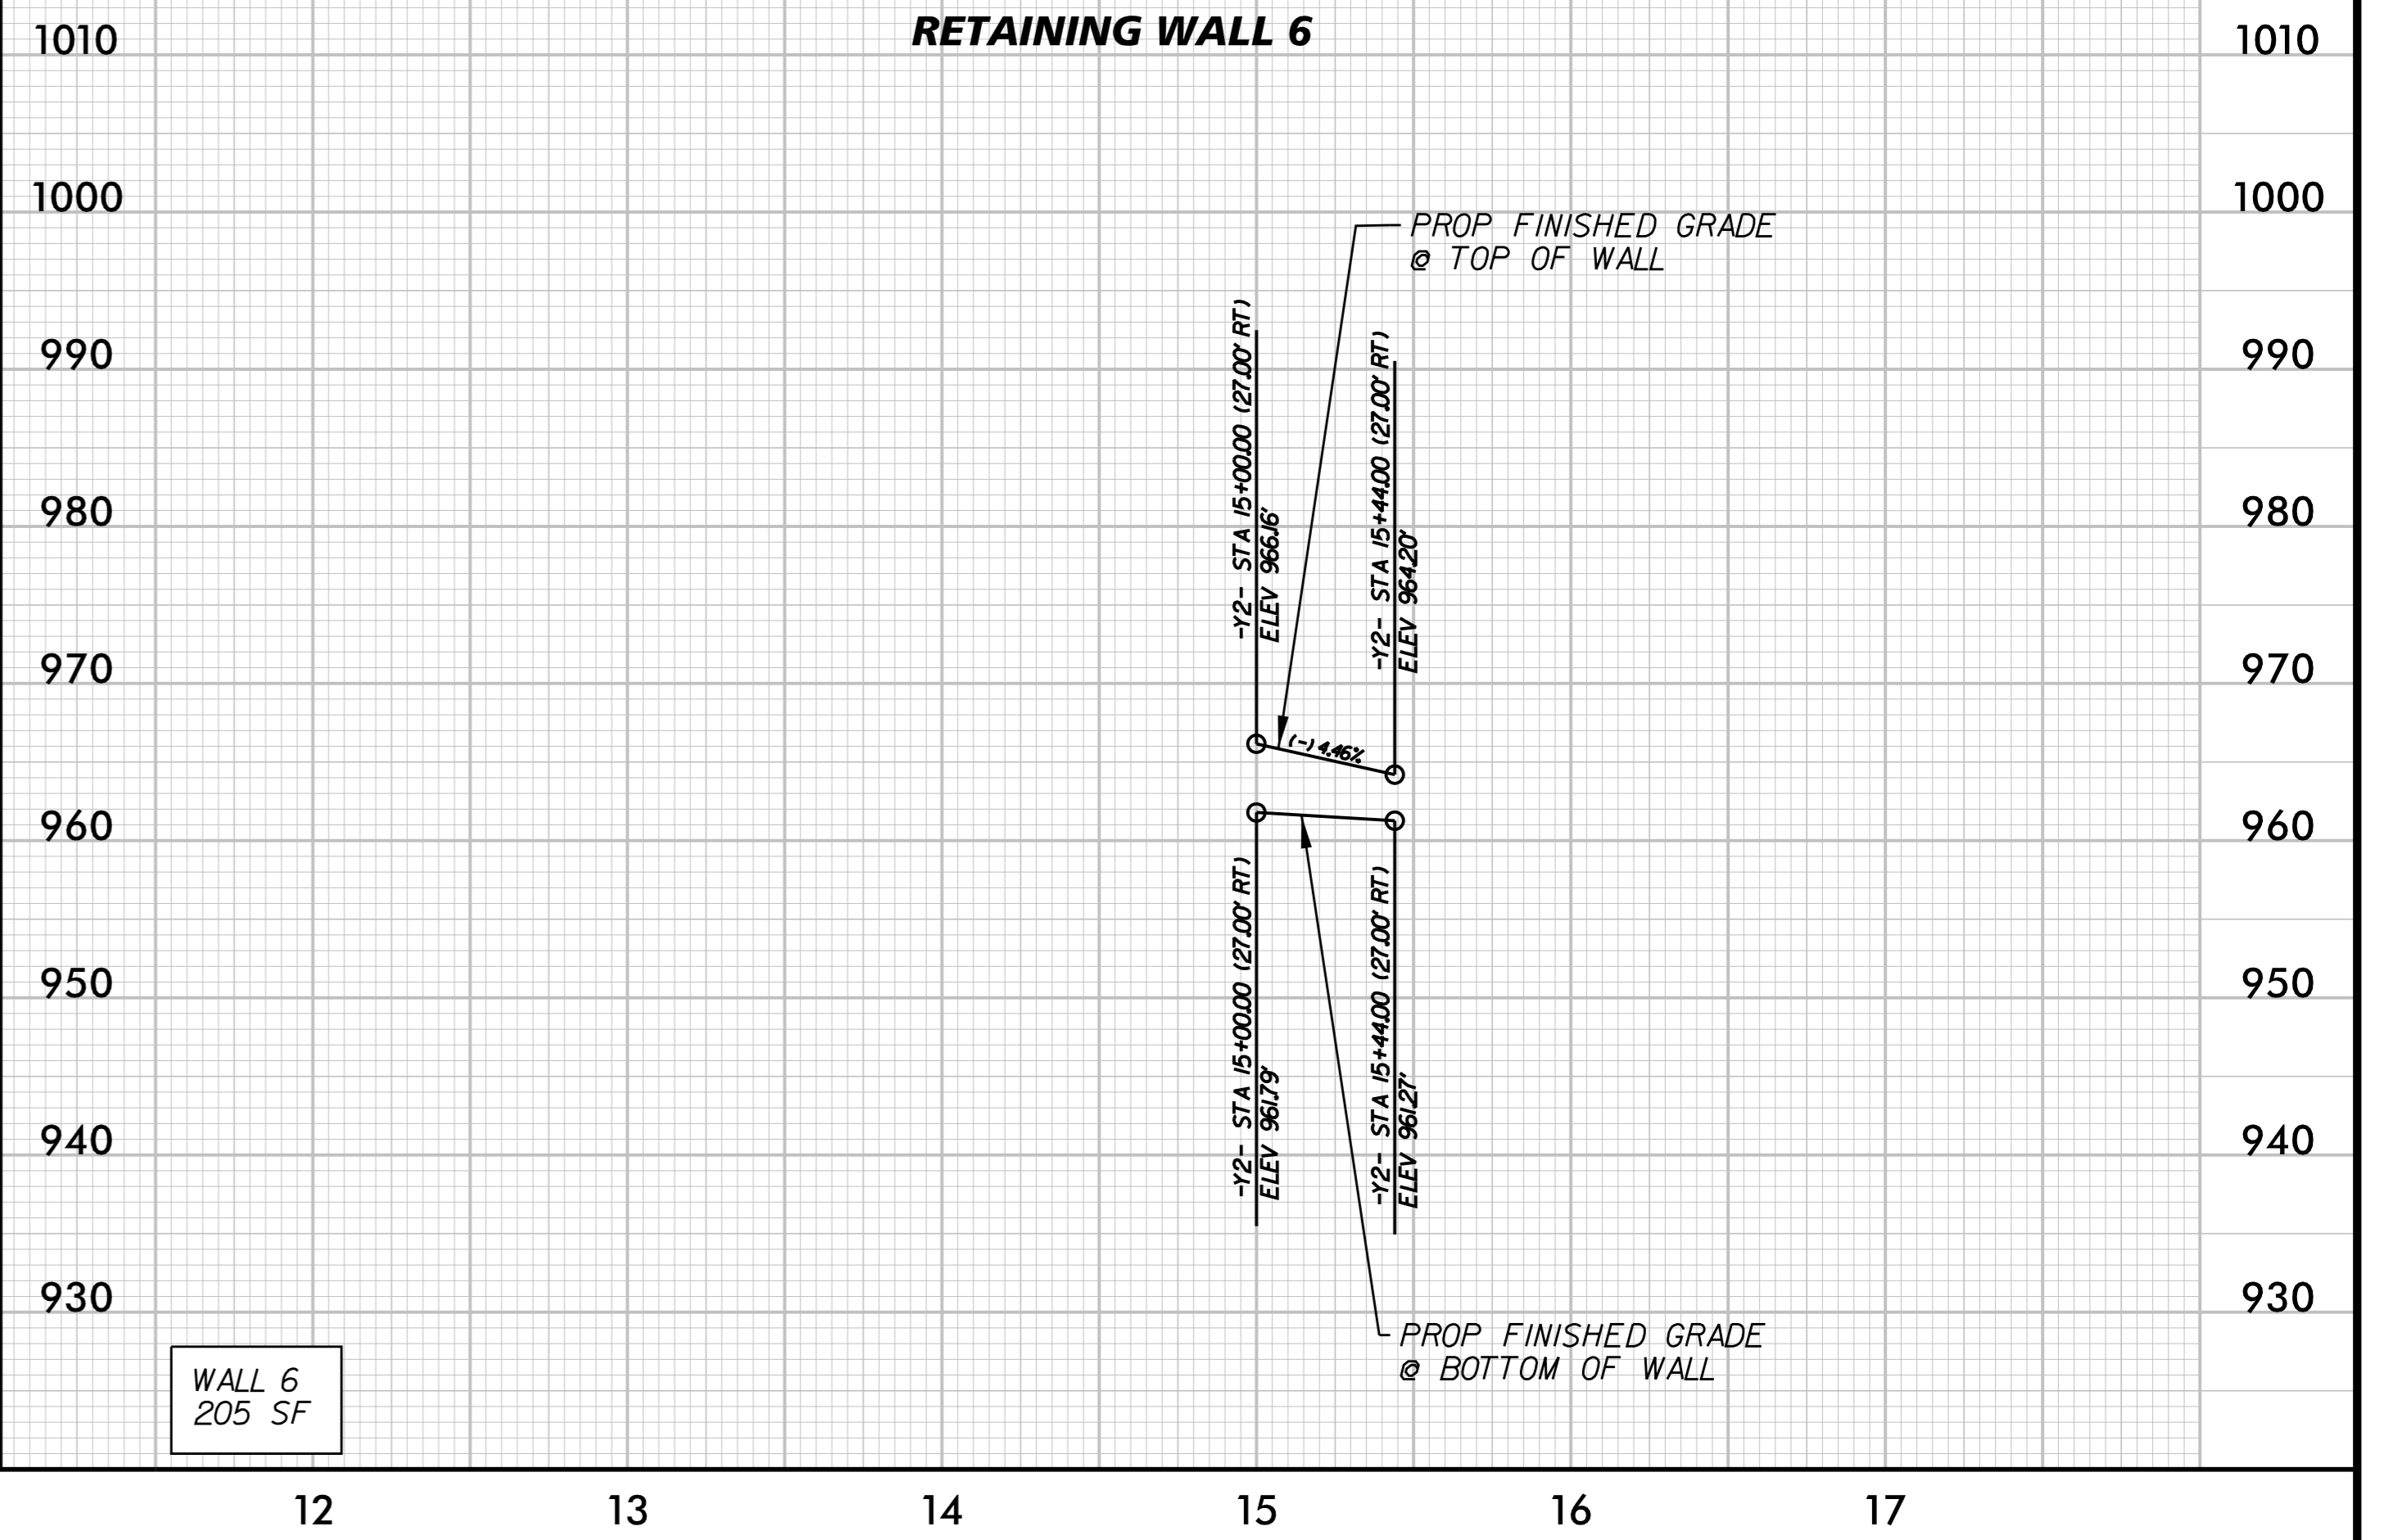

WALL 6
205 SF

K:\RAL_Roadway\01036245 - Kernersville\Roadway\Proj\W5510_RDY_PSH_W-4.dgn 1/2/22/2015