


BEGIN SIGNING PROJECT B-5171  
-L- Sta. 10+50.00

END SIGNING PROJECT B-5171  
-L- Sta. 20+00.00

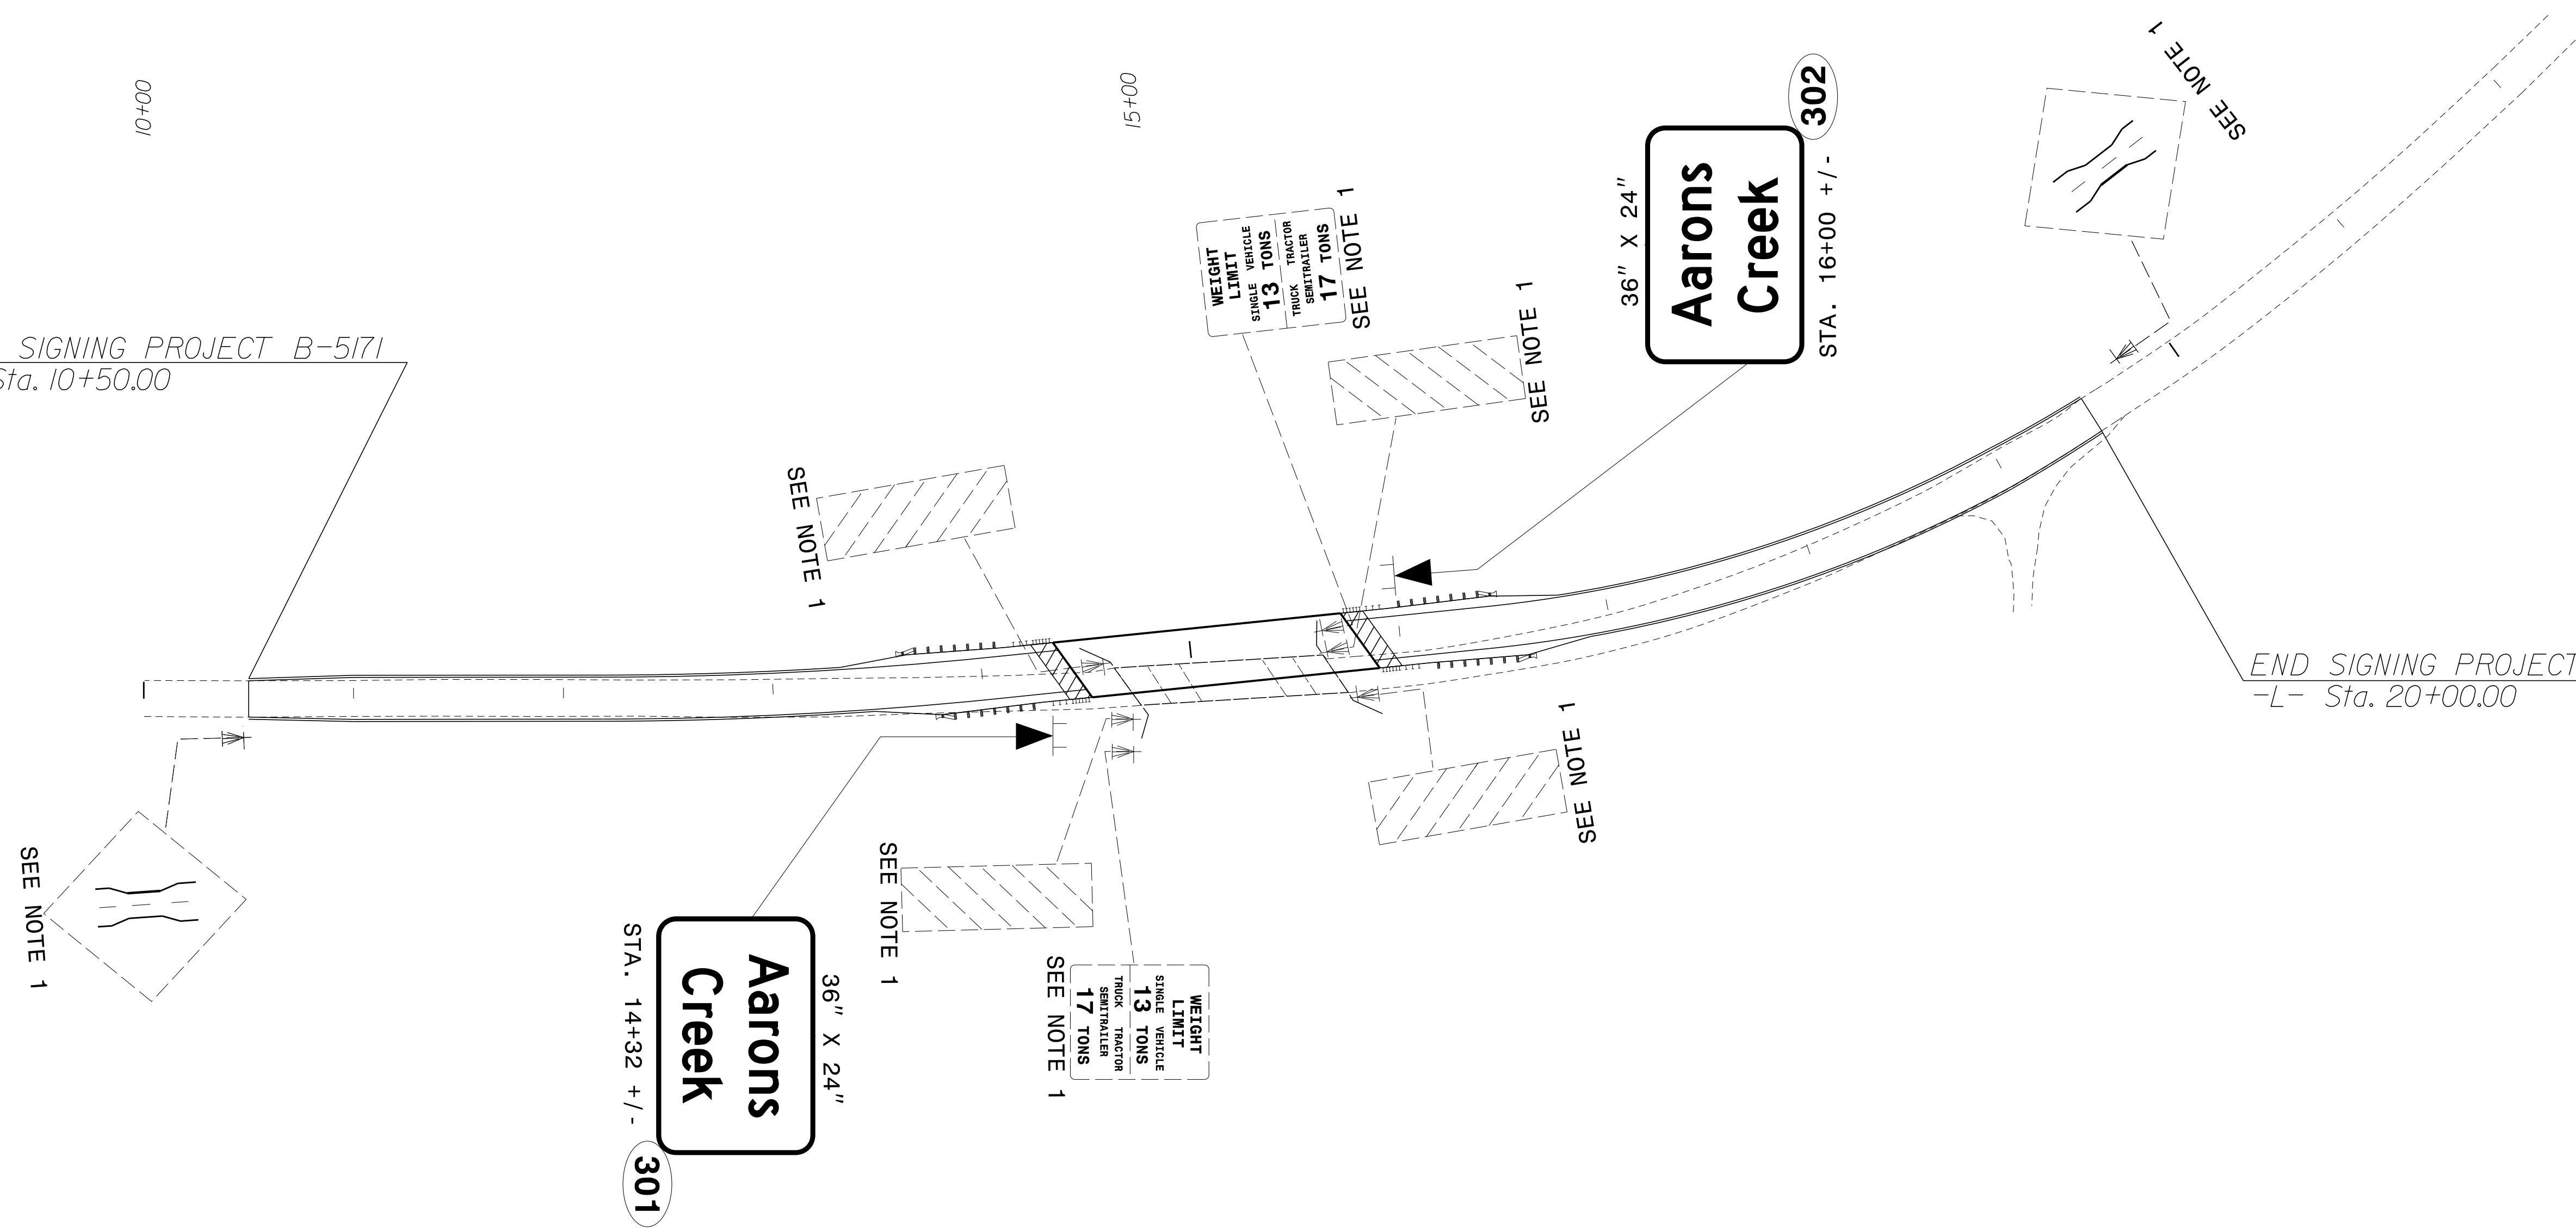

**PAY ITEM NOTES**

1	DISPOSAL OF SIGN SYSTEM, U-CHANNEL
---	------------------------------------

**SIGN DETAIL SHEET**

1/27/2016  
 P:\TIP\Projects-B\B5171\T-r-offic\Signing\CADD\Signing\_Layout\_Plans\B-5171\_Sign\_1.dgn  
 Jseris:rbns