


PI = 14+30.00 -L-
 EL. = 390.04
 VC = 760'
 (-)3.5239% (+)4.7496%


GRADE DATA

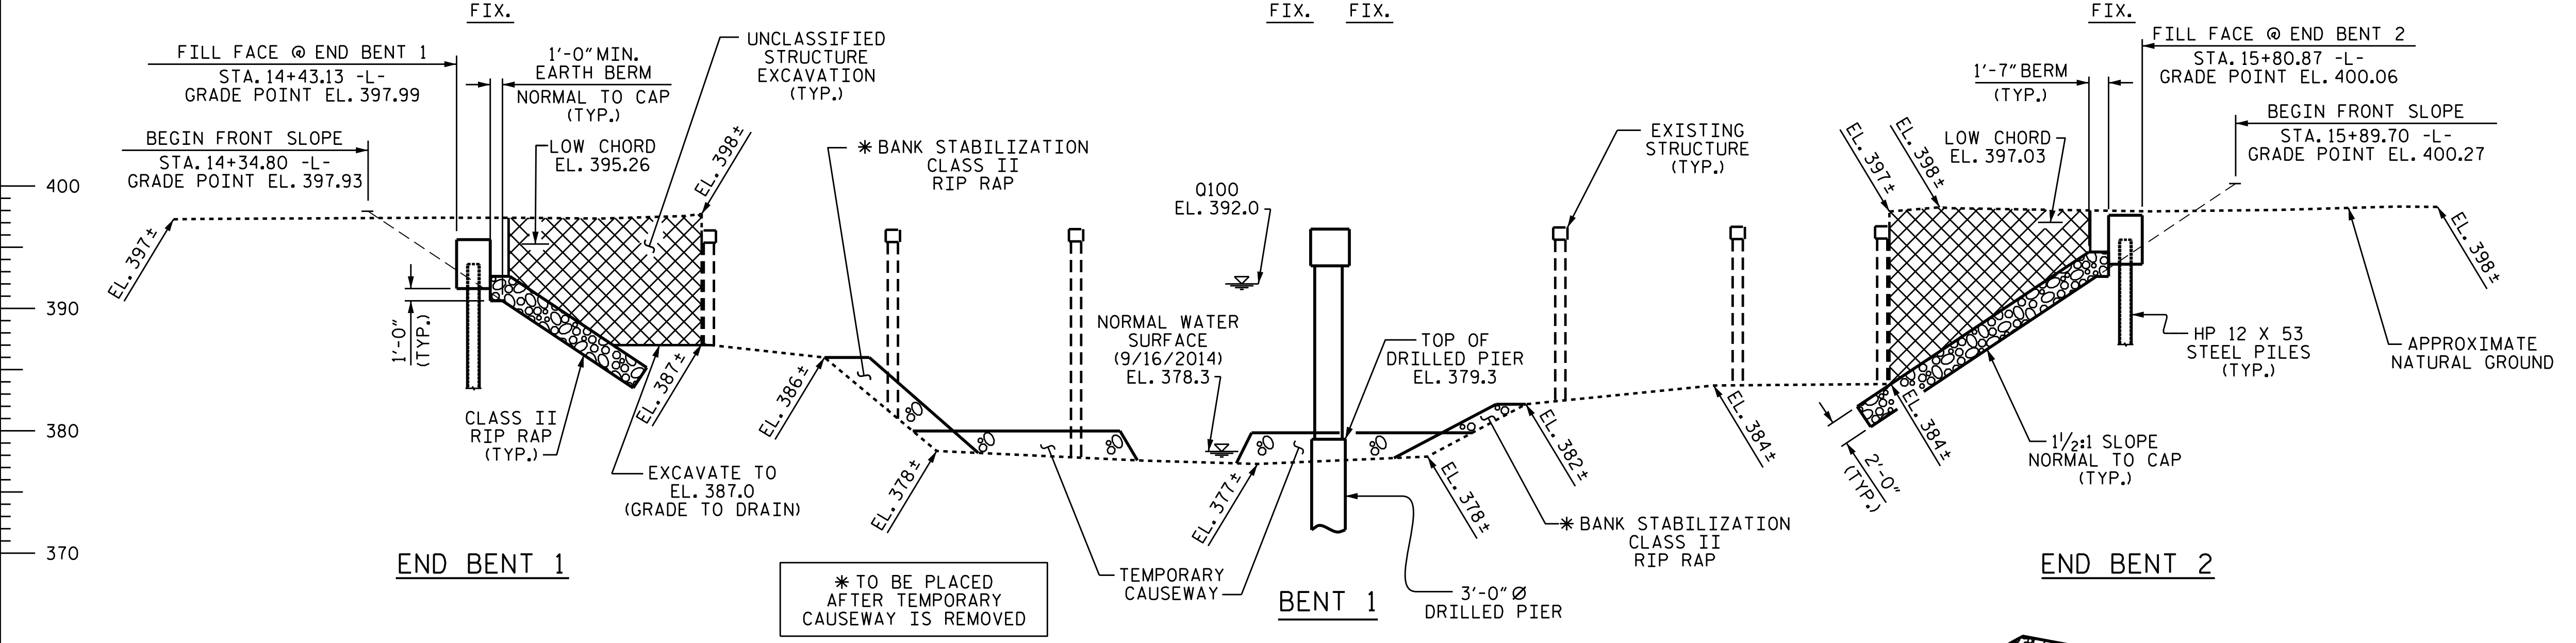

I HEREBY CERTIFY THESE PLANS ARE THE AS-BUILT PLANS

SECTION ALONG -L-

SECTIONS AT END BENTS AND BENT TAKEN AT RIGHT ANGLES

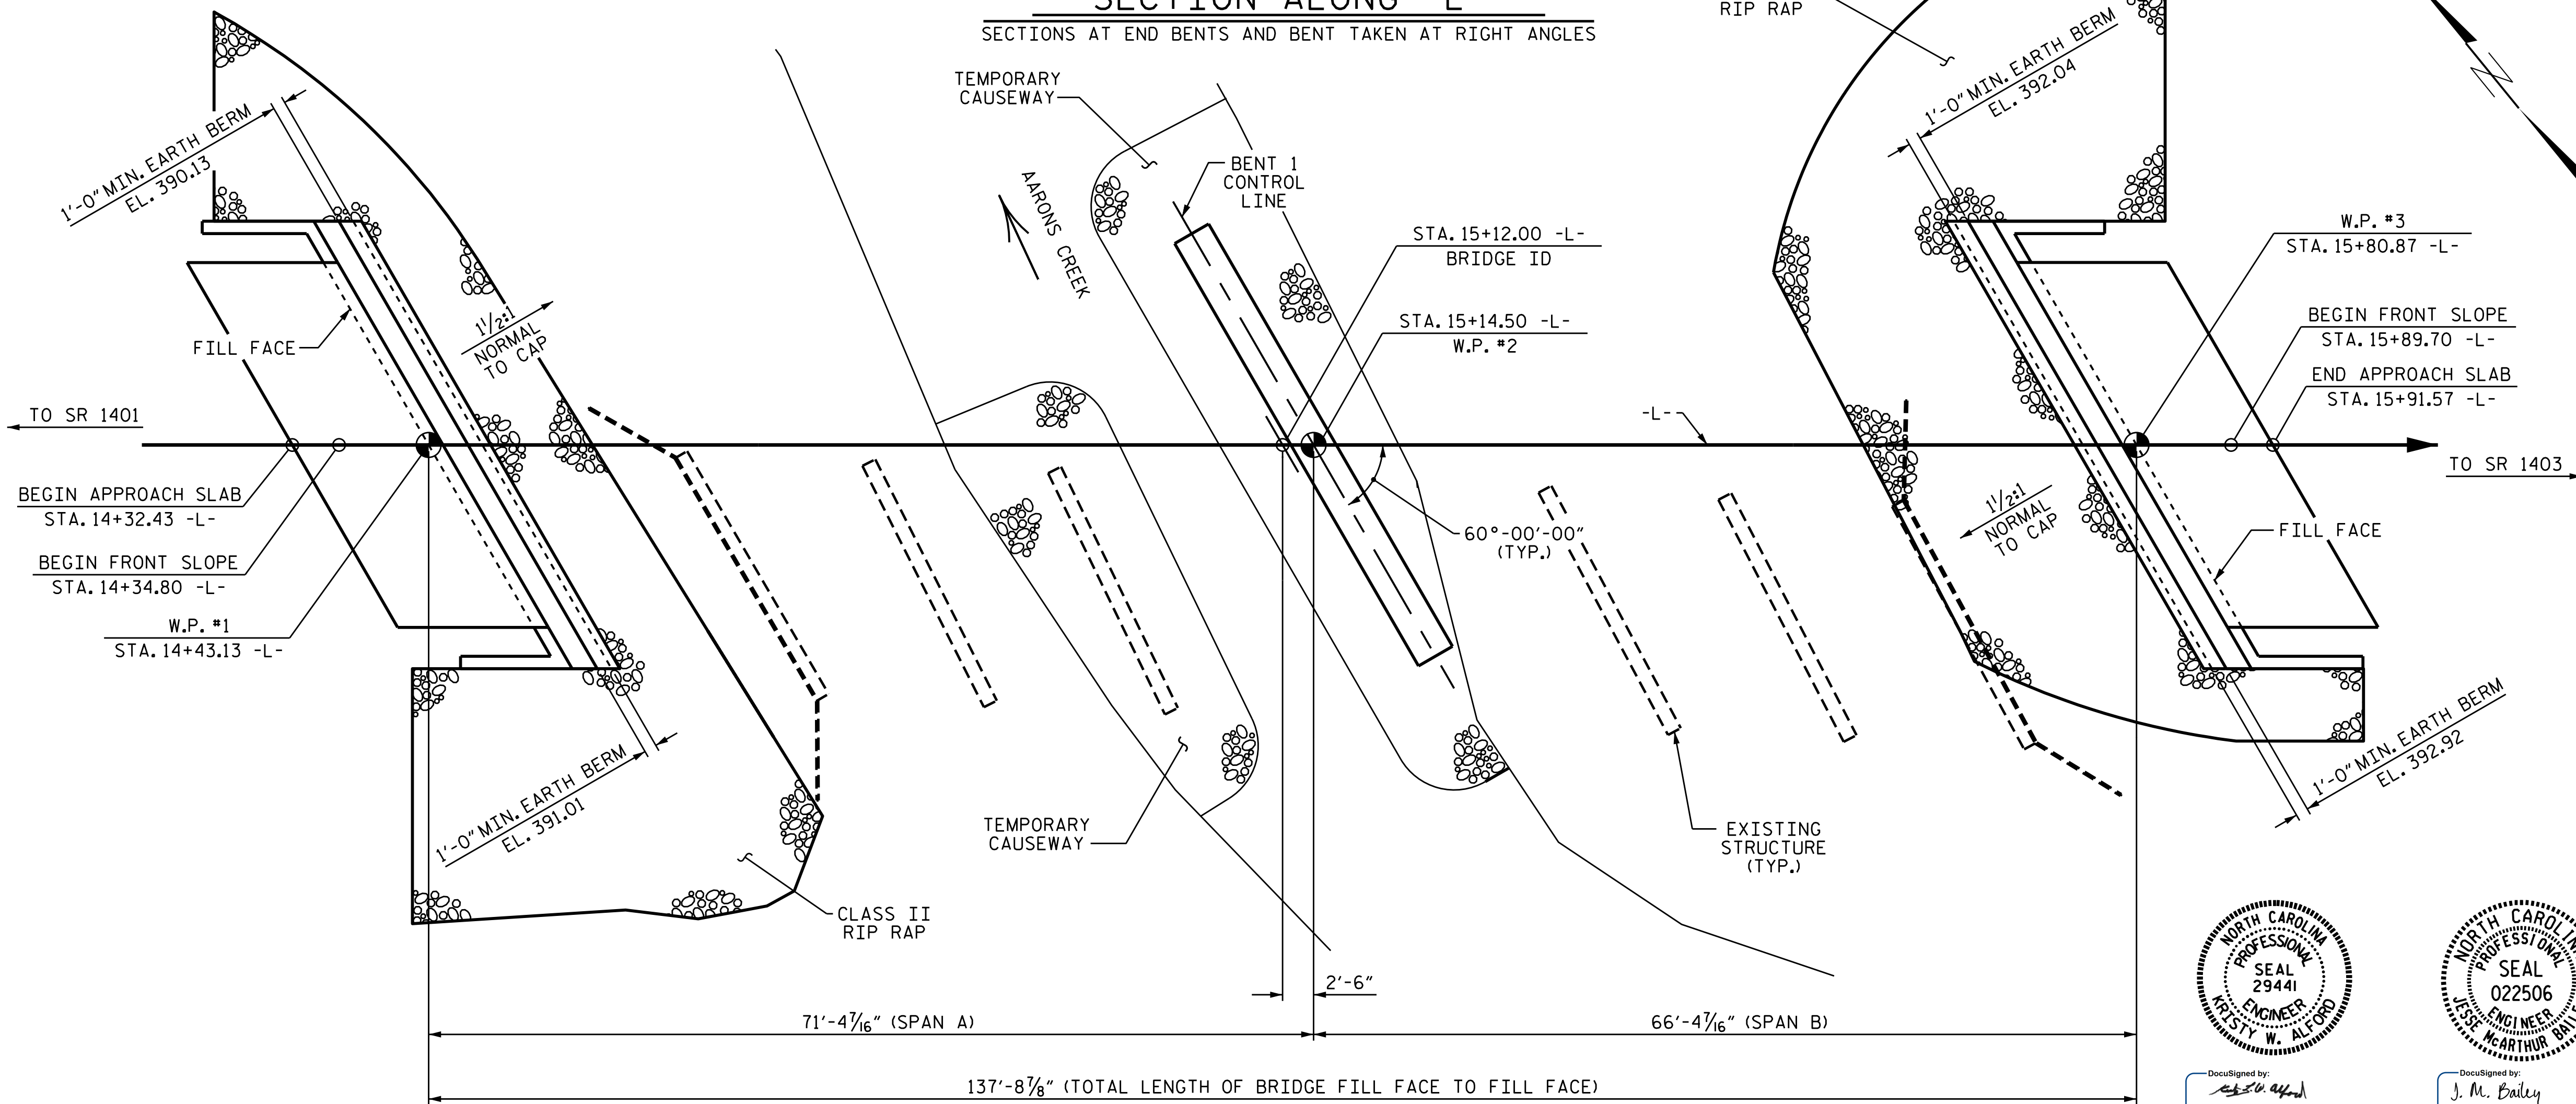

PLAN

FOR CLARITY, PILES, DRILLED PIERS & BANK STABILIZATION NOT SHOWN IN PLAN VIEW



PROJECT NO. B-5171
GRANVILLE COUNTY
 STATION: 15+12.00 -L-

SHEET 1 OF 2 REPLACES BRIDGE NO. 125

STATE OF NORTH CAROLINA
 DEPARTMENT OF TRANSPORTATION
 RALEIGH

GENERAL DRAWING
 BRIDGE ON SR 1400
 OVER AARONS CREEK BETWEEN
 SR 1401 AND SR 1403

REVISIONS						SHEET NO.
NO.	BY:	DATE:	NO.	BY:	DATE:	S-1
1			3			TOTAL SHEETS
2			4			18

DRAWN BY : J.P. ADAMS DATE : 11/2015
 CHECKED BY : K.W. ALFORD DATE : 1/2016

DOCUMENT NOT CONSIDERED FINAL UNLESS ALL SIGNATURES COMPLETED