

**This electronic collection of documents is provided
for the convenience of the user
and is Not a Certified Document –**


**The documents contained herein were originally issued
and sealed by the individuals whose names and license
numbers appear on each page, on the dates appearing
with their signature on that page.**

**This file or an individual page
shall not be considered a certified document.**

09/08/99

CONTRACT: C203727 TIP PROJECT: B-5171

See Sheet 1-A For Index of Sheets
See Sheet 1-B For Conventional Symbols

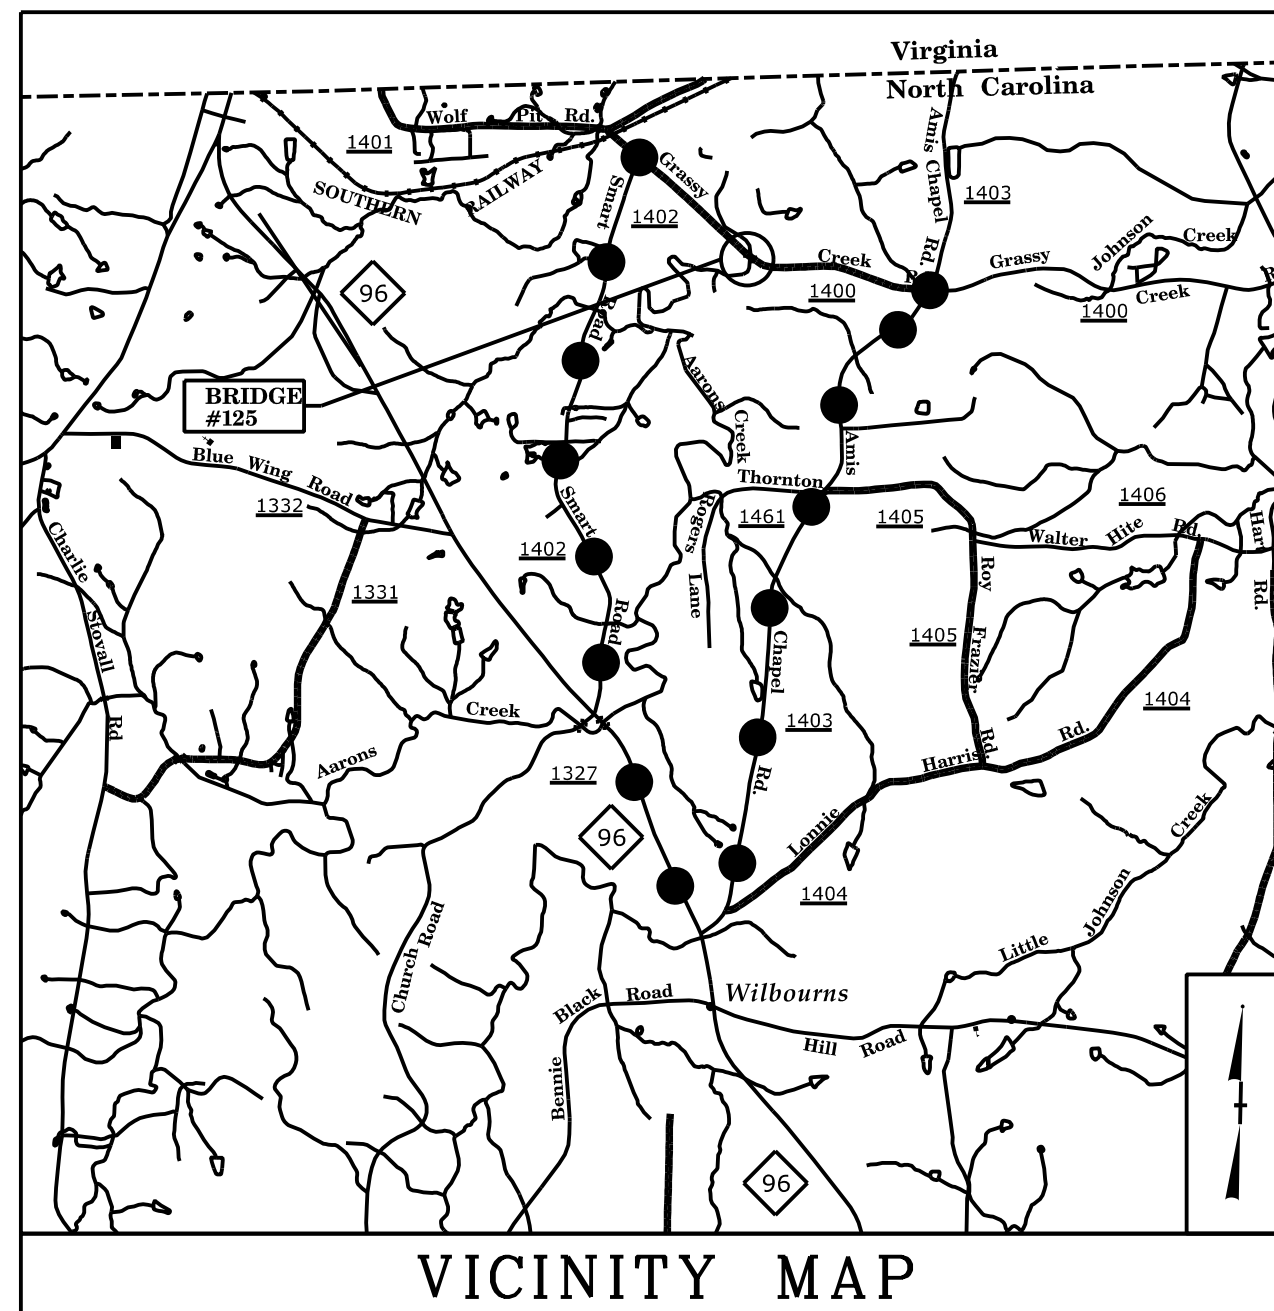

●●●●●●●●●● DENOTES OFF-SITE DETOUR



STATE OF NORTH CAROLINA
DIVISION OF HIGHWAYS

GRANVILLE COUNTY


LOCATION: BRIDGE NO. 125 OVER AARON'S CREEK ON SR 1400
(GRASSY CREEK - VIRGINIA ROAD)

UTILITIES BY OTHERS

STATE	STATE PROJECT REFERENCE NO.	SHEET NO.	TOTAL SHEETS
N.C.	B-5171	UO-1	
STATE PROJ. NO.	F.A. PROJ. NO.	DESCRIPTION	
42329.1.1	BRSTP-1400(6)	P.E.	

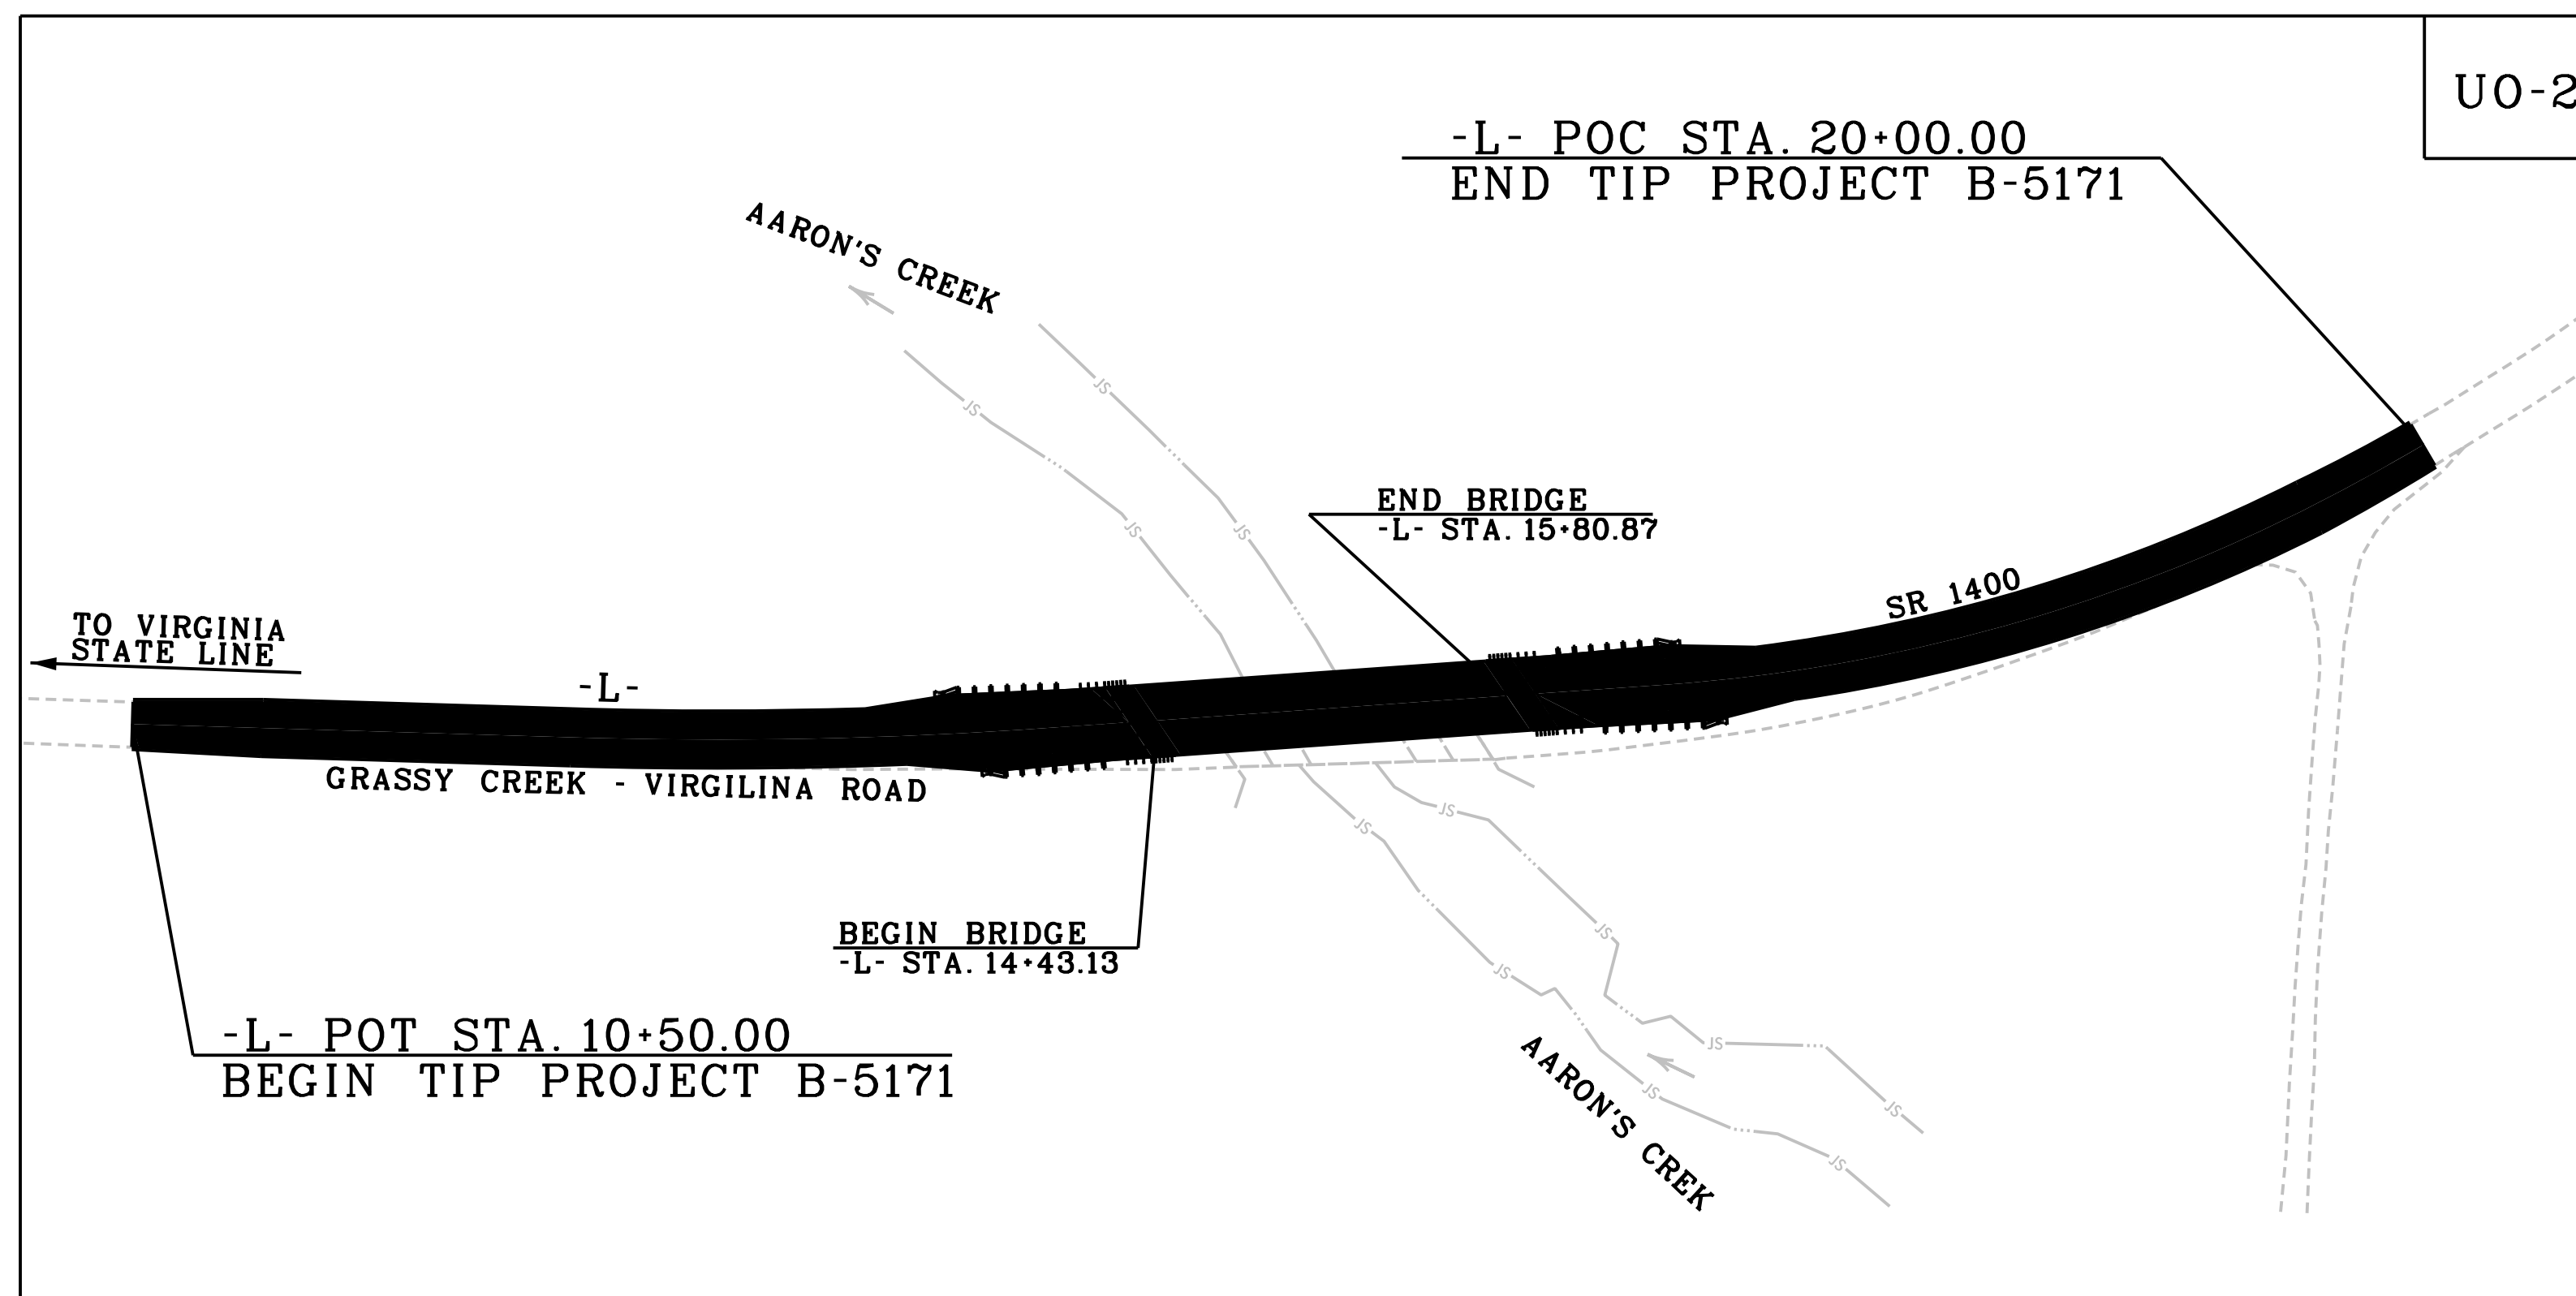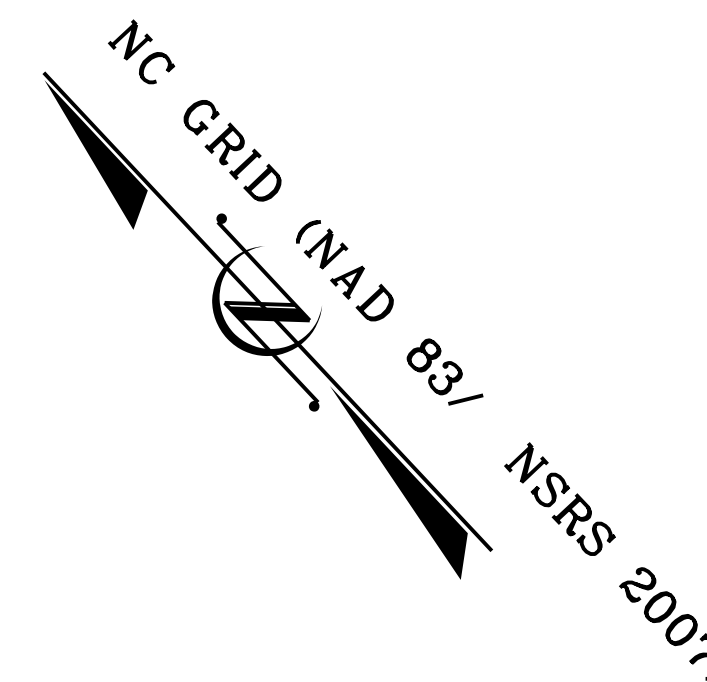

SO-DEEP The Subsurface Utility Engineering Company
4650 Paragon Park Road, Raleigh, NC 27616 (919) 878-7466

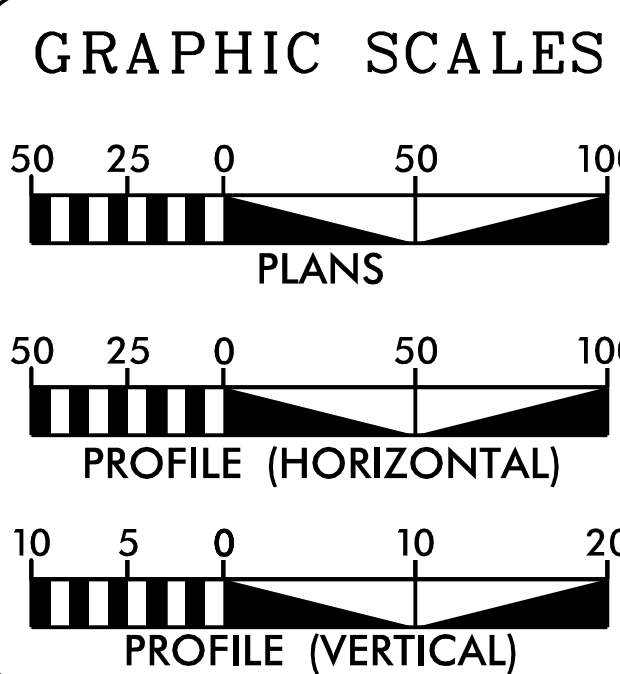

INDEX OF SHEETS

SHEET NO.	DESCRIPTION
UO-1	TITLE SHEET
UO-2	UBO PLAN SHEETS

UTILITY OWNERS ON PROJECT

(A) CENTURYLINK - TELECOMMUNICATIONS

Prepared in the Office of:

SUNGATE DESIGN GROUP, P.A.
915 JONES FRANKLIN ROAD
RALEIGH, NORTH CAROLINA 27606
TEL (919) 859-2243 FAX (919) 859-4258
ENG FIRM LICENSE NO. C-890

ARCADIS
G & M of North Carolina, Inc.
WWW.ARCADIS-US.COM
80 Corporate Center Drive, Suite 300
Raleigh, NC 27607-5073
Tel 919/854-1282 Fax 919/854-5448 NC License No. C-869

for the North Carolina Department of Transportation


2012 STANDARD SPECIFICATIONS	ARCADIS CONTACT
RIGHT OF WAY DATE:	STEVE SMALLWOOD, P.E. PROJECT ENGINEER
MAY 21, 2015	NCDOT CONTACT:
LETTING DATE:	KANCHANA V. NOLAND
MAY 17, 2016	

HYDRAULICS ENGINEER

SIGNATURE: P.E.

ROADWAY DESIGN ENGINEER

SIGNATURE: P.E.

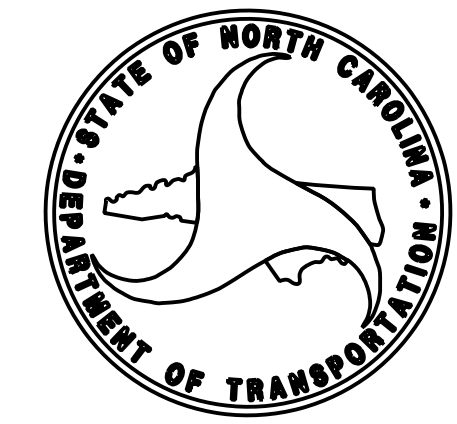

\$\$\$\$\$SYTIME\$\$\$\$\$
\$\$\$\$\$DDON\$\$\$\$\$
\$\$\$\$\$USERNAME\$\$\$\$\$

