
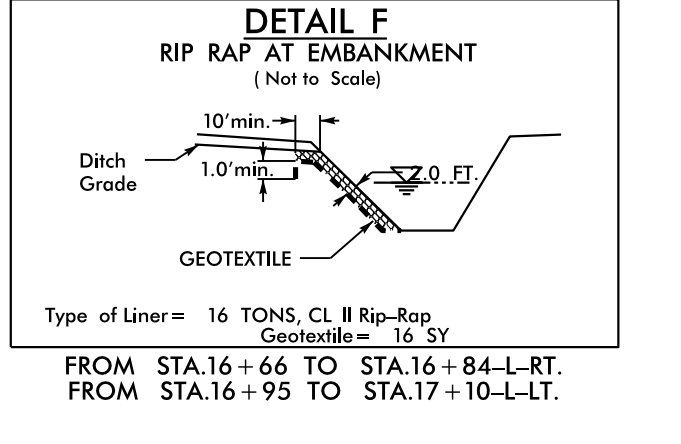
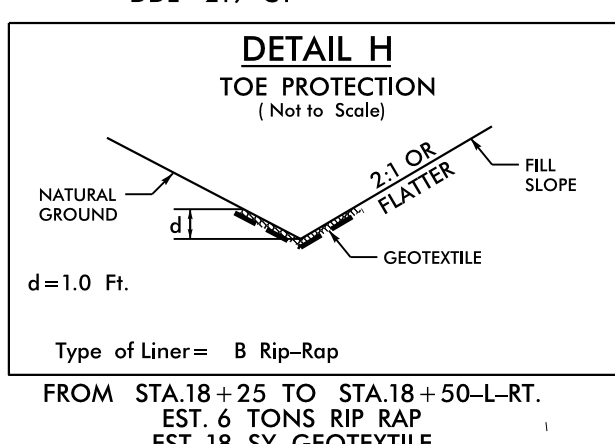
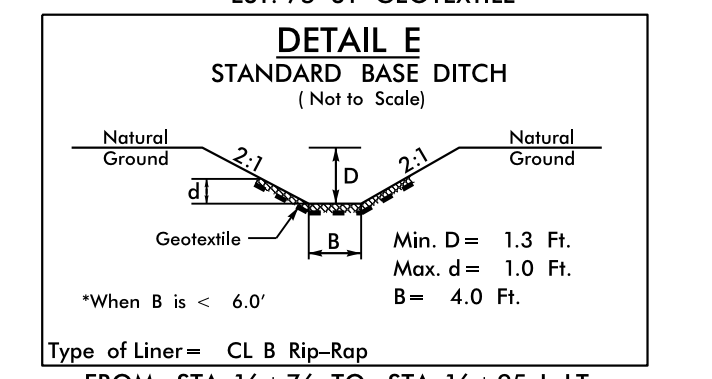
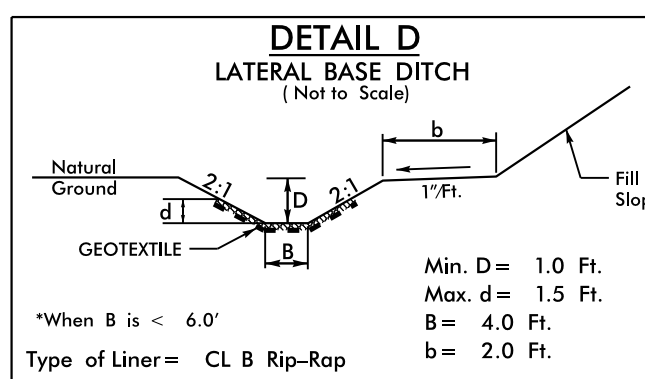
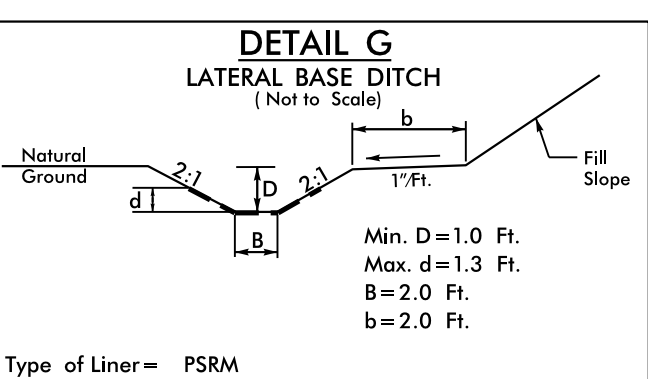
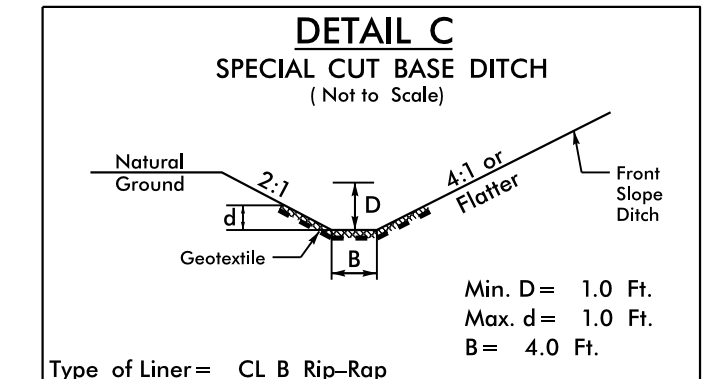
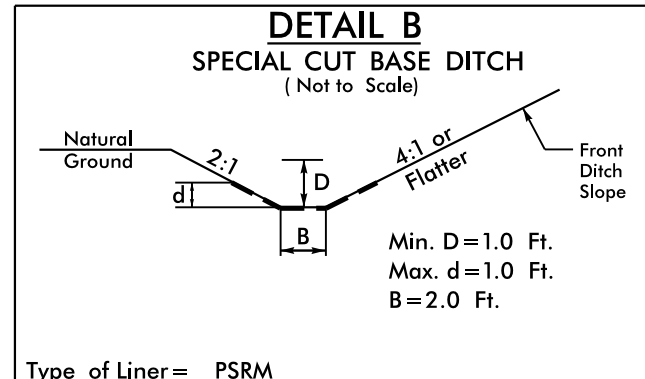
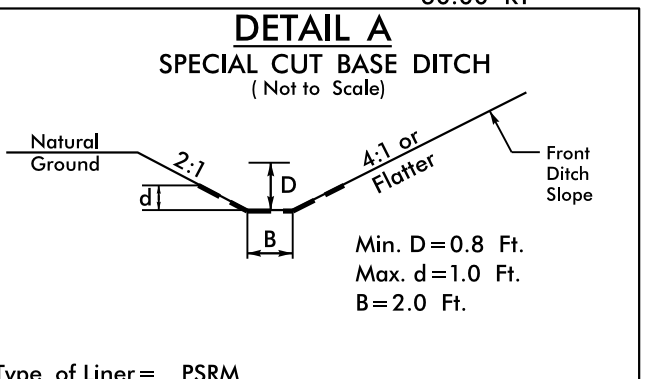


**-L-**  
 PI Sta 14+70.66  
 $\Delta = 29^\circ 18' 45.5''$  (RT)  
 $D = 8^\circ 53' 48.7''$   
 $L = 329.47'$   
 $T = 168.43'$   
 $R = 644.00'$   
 SE = SEE PLANS

**NOTE: OVERLAY AND WEDGE PAVEMENT TO TRANSITION SUPERELEVATION FROM EXISTING AT -L- STA. 12+00.00 TO BEGIN GRADE AT -L- STA. 12+75.00.**

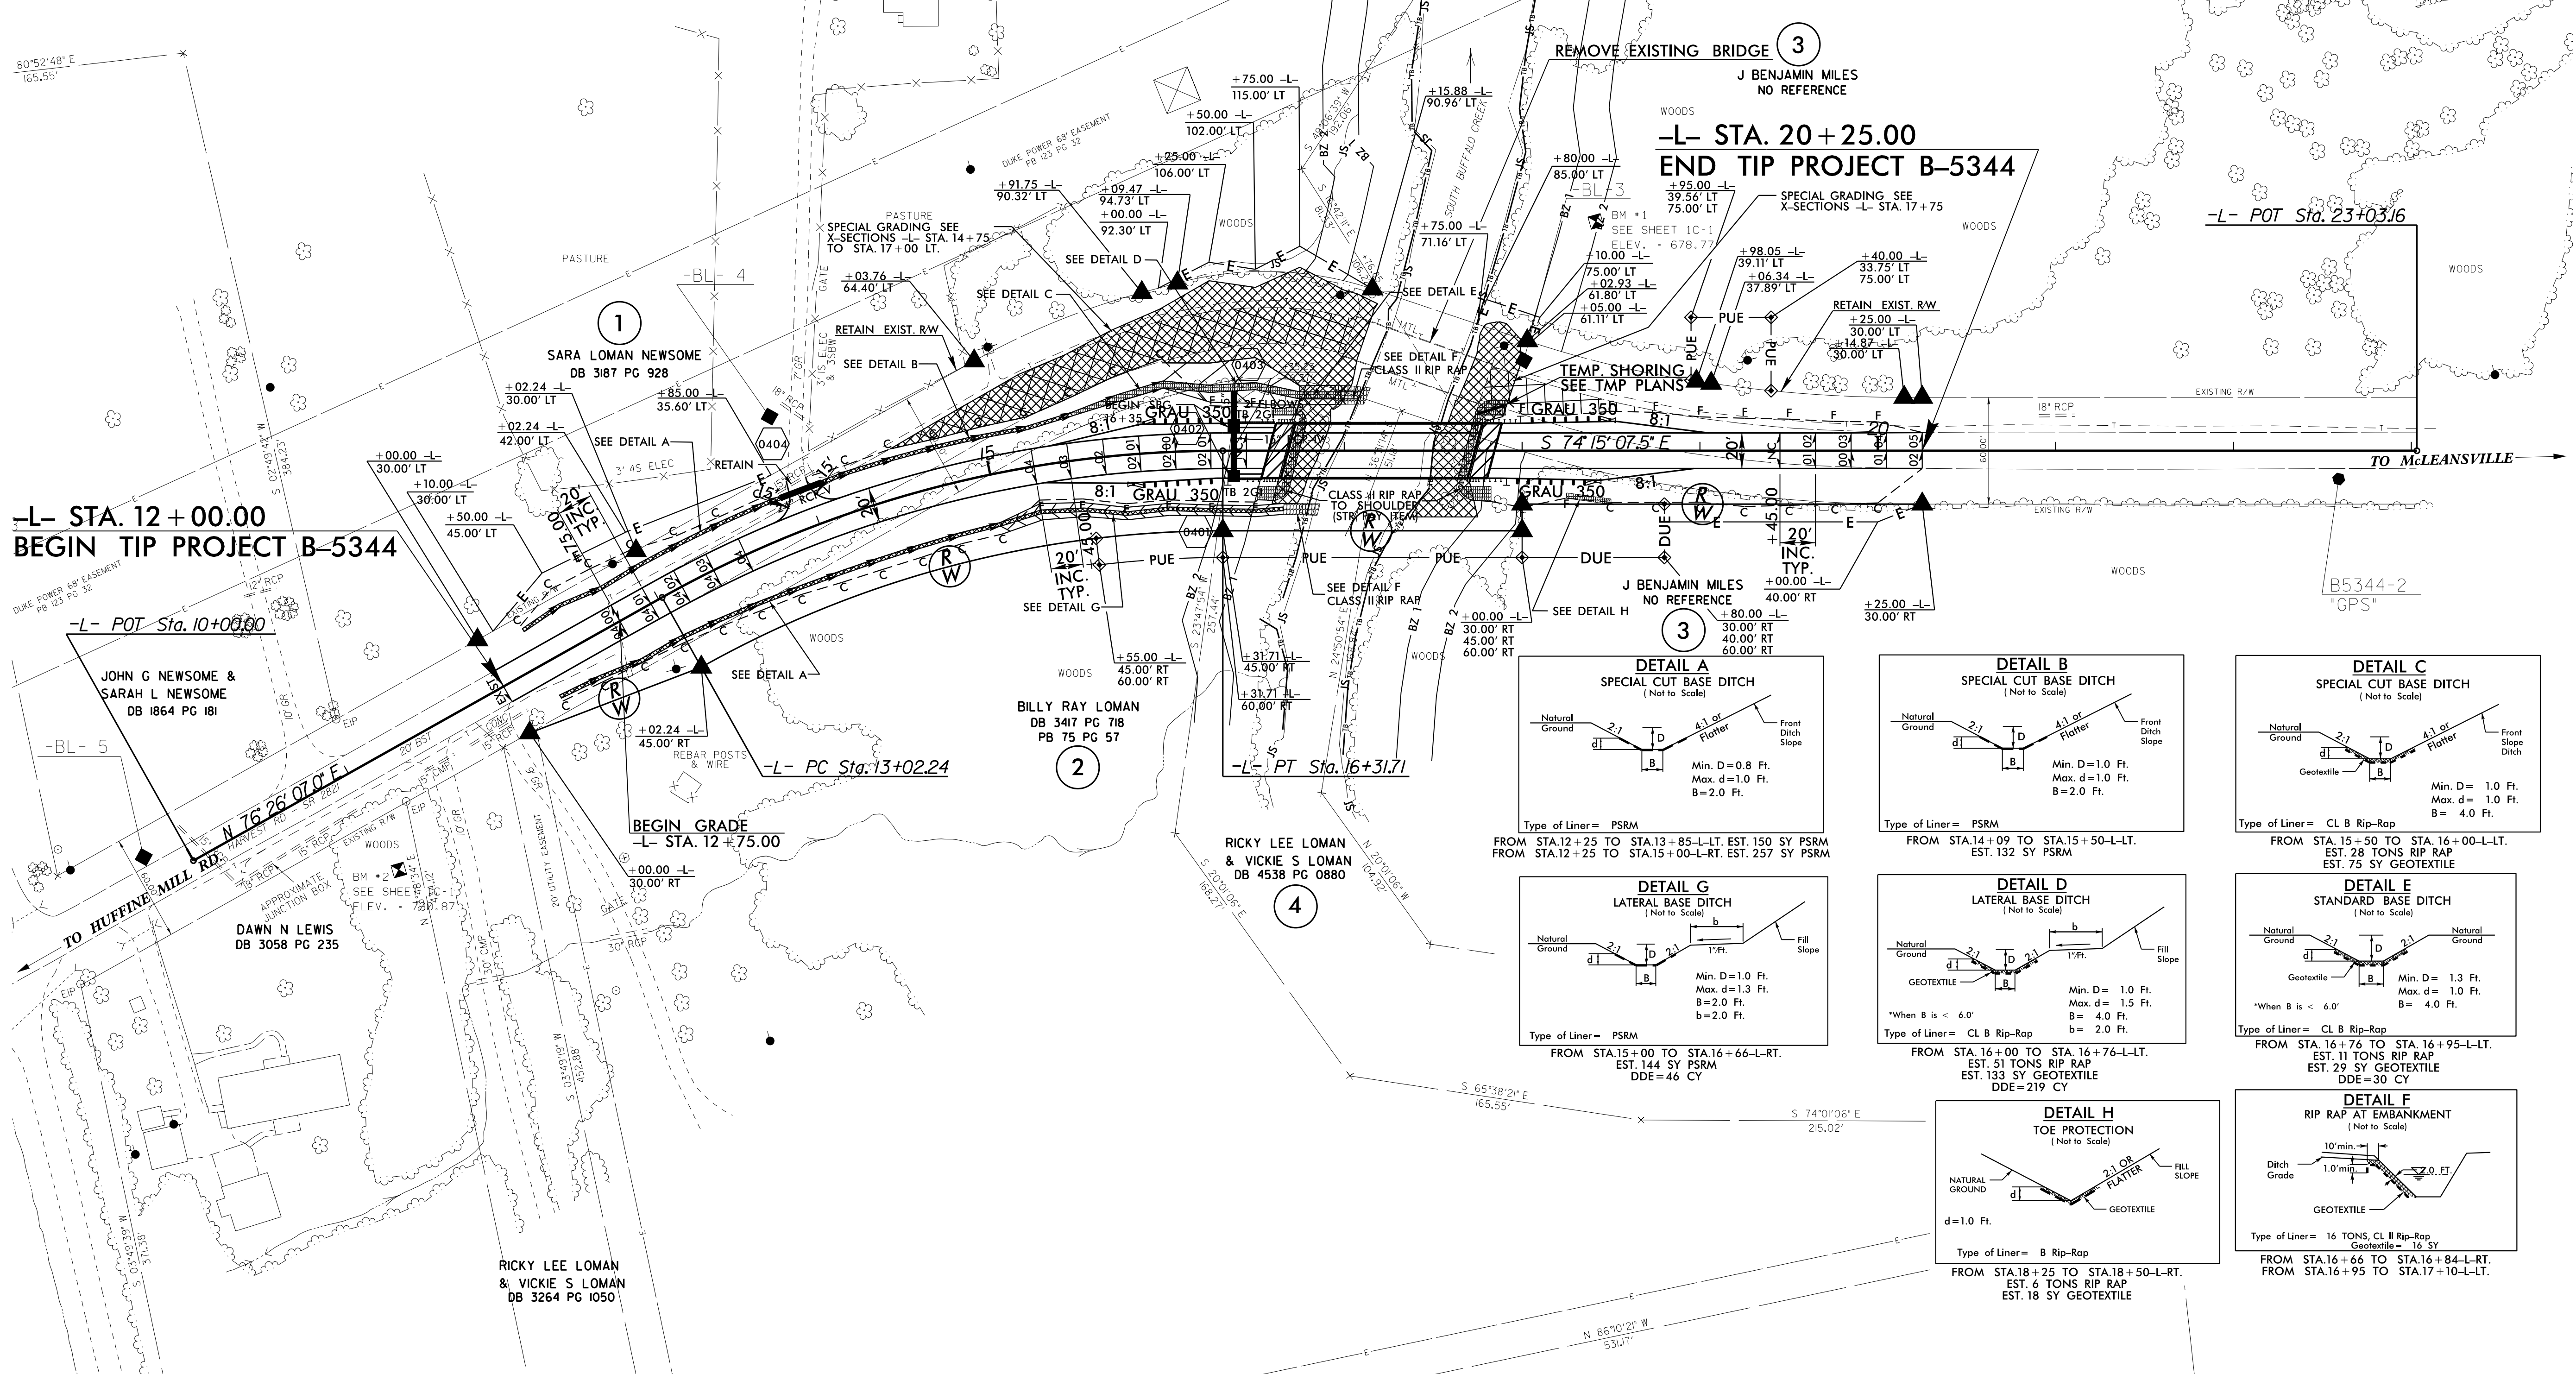

SEE SHEET 5 FOR -L- PROFILE  
SEE SHEETS S-1 THRU S-16 FOR STRUCTURE PLANS

REVISIONS

8/17/99

11-FEB-2016 08:48 B5344\_Rdy-psh.dgn  
3:54:58 PM