


REFER TO ROADWAY STANDARD DRAWING 1101.03, SHEET 1 OF 9 FOR APPLICABLE NOTES

APPROVED: *David Bisette*
 DATE: 2/1/2016

Seal: NORTH CAROLINA PROFESSIONAL ENGINEER SEAL 030864 DAVID W. BISSETTE

DOCUMENT NOT CONSIDERED FINAL UNLESS ALL SIGNATURES COMPLETED

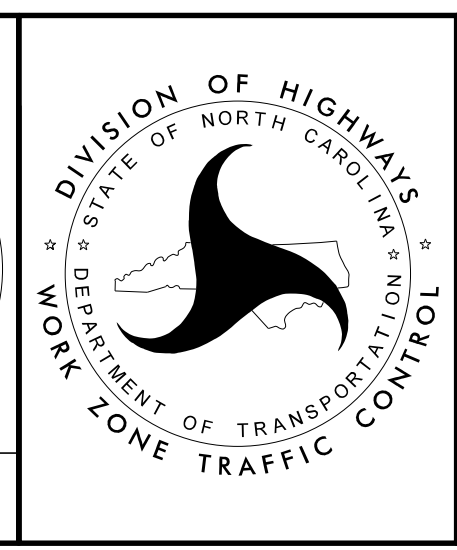

ROAD CLOSURE AND OFFSITE DETOUR ROUTE

1/19/2016 P:\TIP\Projects-B\B5344\TrafficControl\TCP\B5344_TC_TMP2C_DET.dgn User:keddis