


BEGIN SIGNING PROJECT B-5344  
-L- Sta. 12+00.00

END SIGNING PROJECT B-5344  
-L- Sta. 20+25.00

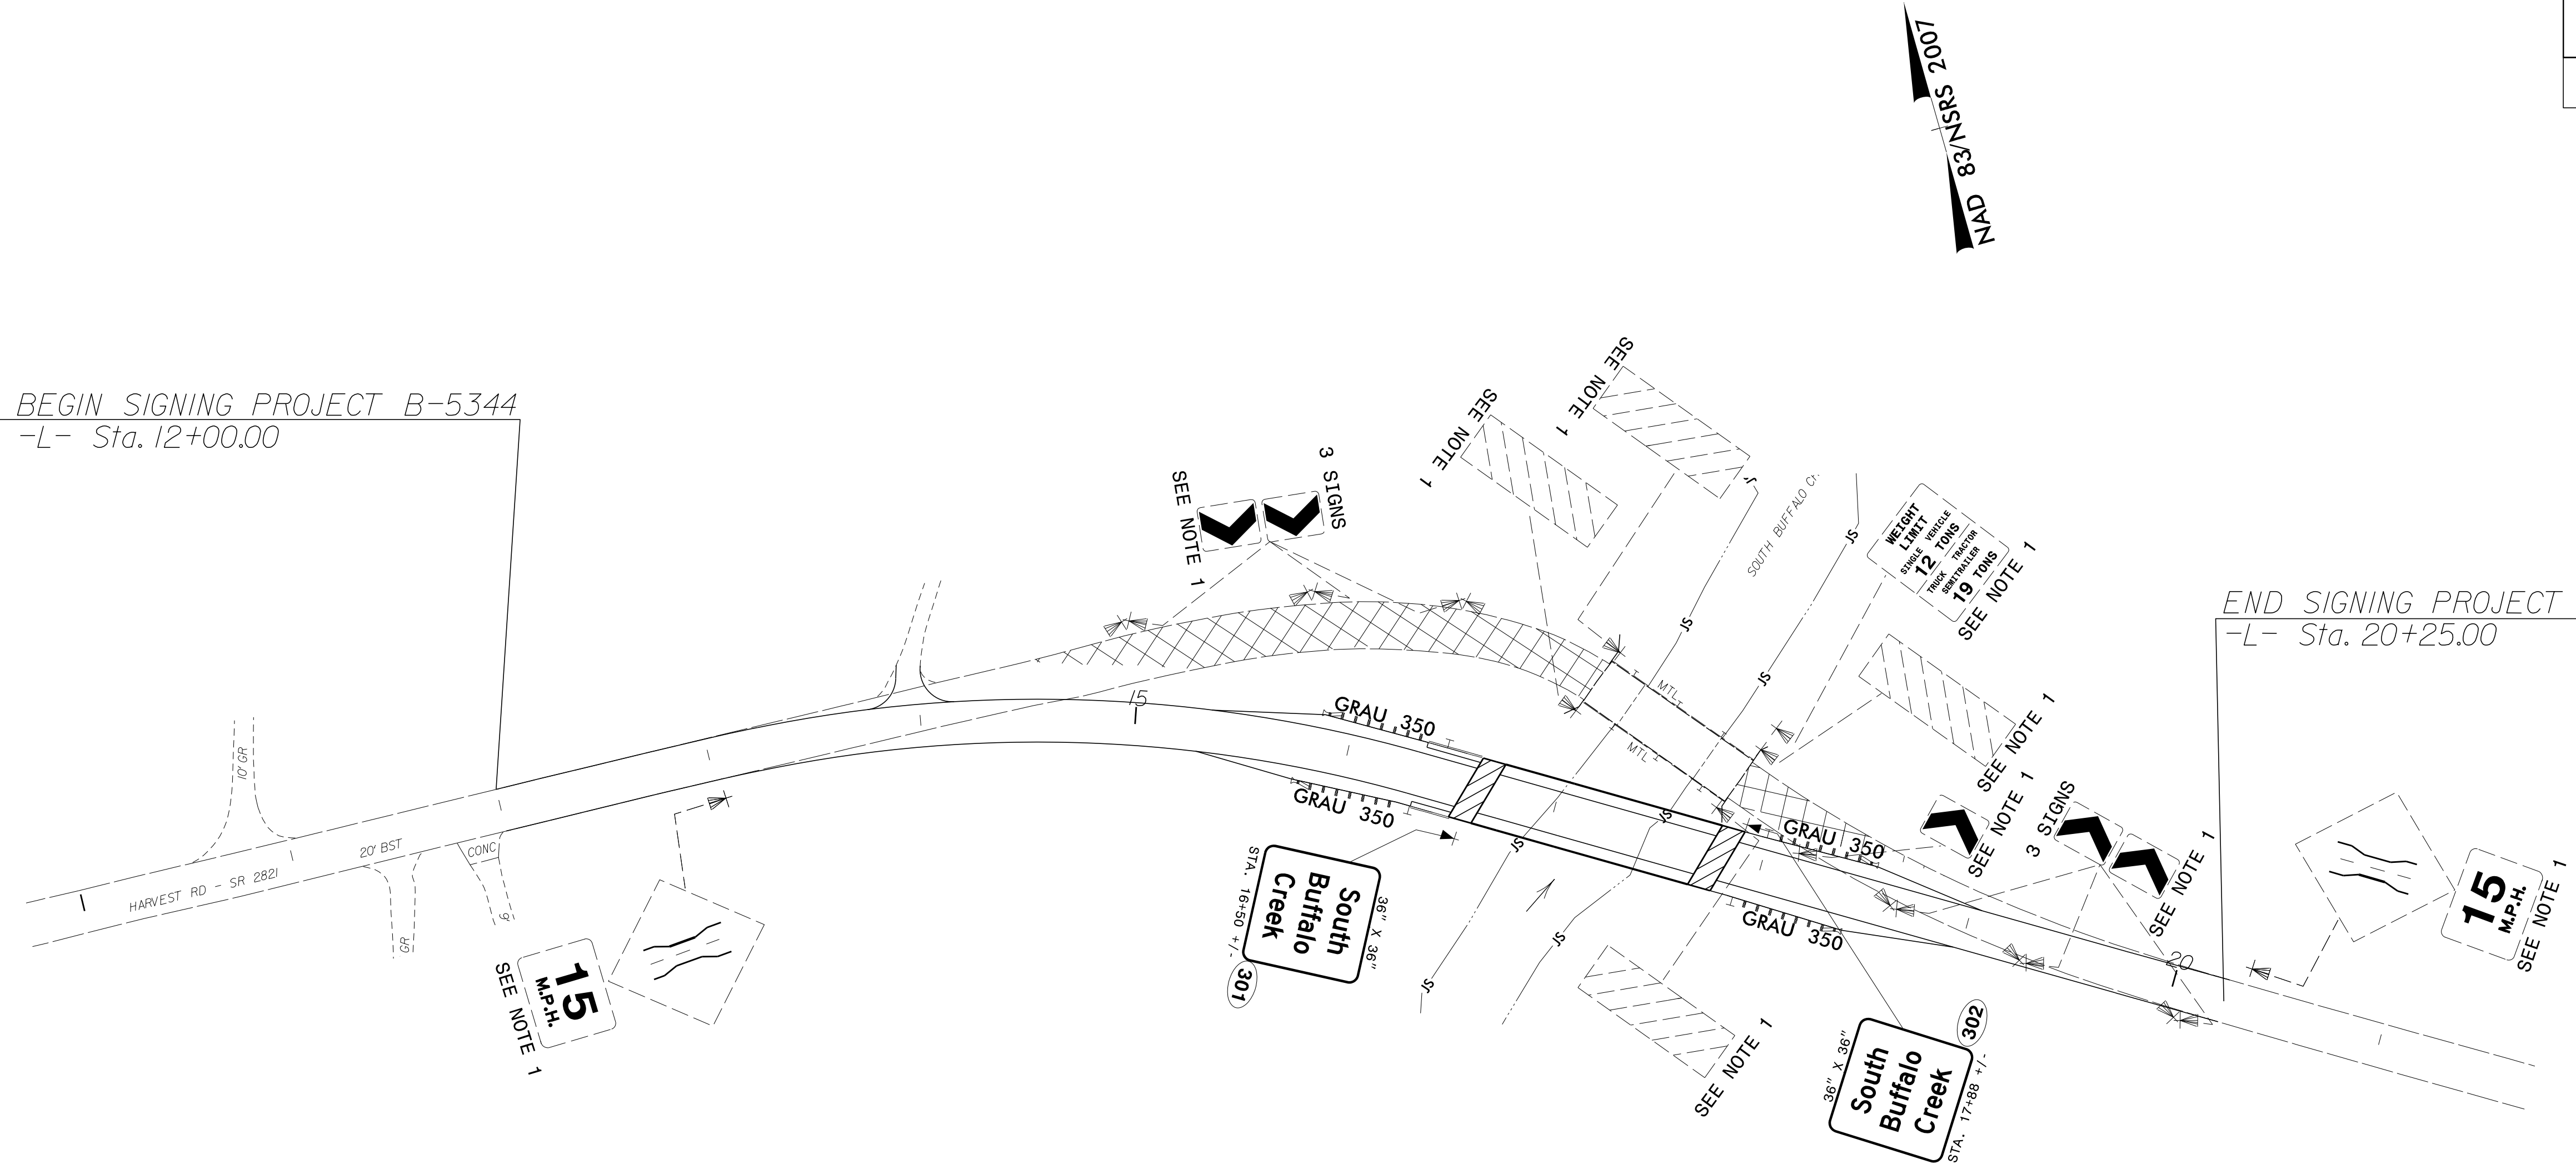

**PAY ITEM NOTES**

- |   |                                    |
|---|------------------------------------|
| 1 | DISPOSAL OF SIGN SYSTEM, U-CHANNEL |
|---|------------------------------------|

**SIGN DETAIL SHEET**