


STATE OF NORTH CAROLINA
DIVISION OF HIGHWAYS


TRANSPORTATION MANAGEMENT PLAN

HAYWOOD COUNTY

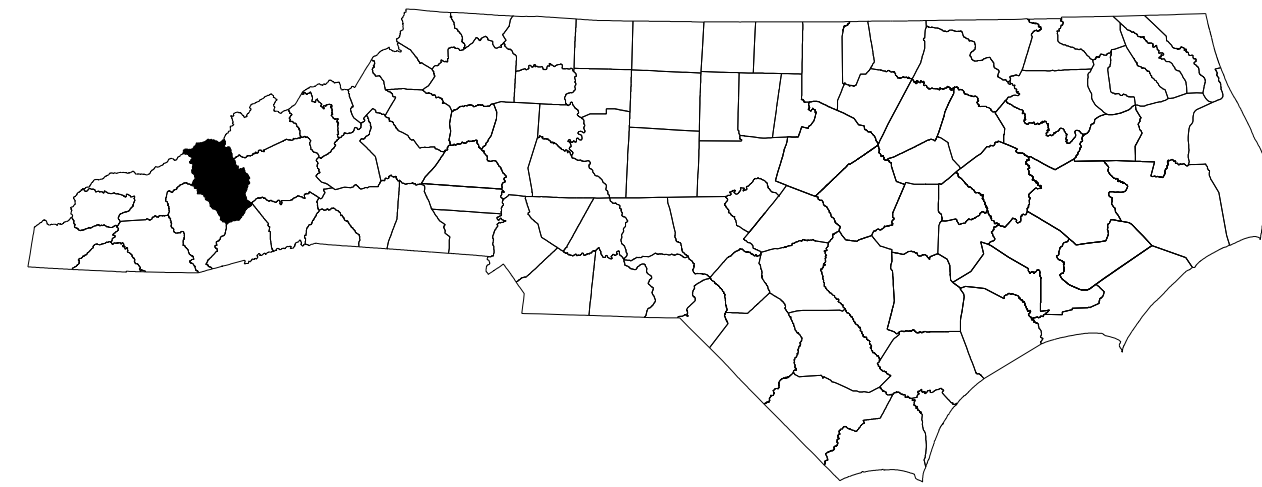

INDEX OF SHEETS

| SHEET NO. | TITLE |
|-----------|--|
| TMP-1 | TITLE SHEET AND INDEX OF SHEETS |
| TMP-1A | LIST OF APPLICABLE ROADWAY STANDARD DRAWINGS, MANAGEMENT STRATEGIES AND LEGEND |
| TMP-2 | GENERAL NOTES |
| TMP-3 | GENERAL NOTES (CONT'D), LOCAL NOTES, PHASING |
| TMP-4 | I-40 EB AND WB RIGHT LANE CLOSURE FOR BRIDGE REHABS |
| TMP-5 | RIGHT LANE CLOSURE AT WB EXIT RAMP AT EXIT 24 |
| TMP-6 | I-40 EB AND WB LEFT LANE CLOSURE FOR BRIDGE REHABS |
| TMP-7 | CLOSING EXIST. US-276 NB LANE AT BRIDGE # 183 |
| TMP-8 | CLOSING EXIST. US-276 SB LANE AT BRIDGE # 183 |
| TMP-9 | PORTABLE SIGNAL APPLICATIONS |
| TMP-10 | "WORK ZONE" SPEED LIMIT REDUCTION |
| TMP-11 | RESURFACING ADVANCE WARNING SIGNS FOR HIGH SPEED FACILITIES \geq 60 MPH |

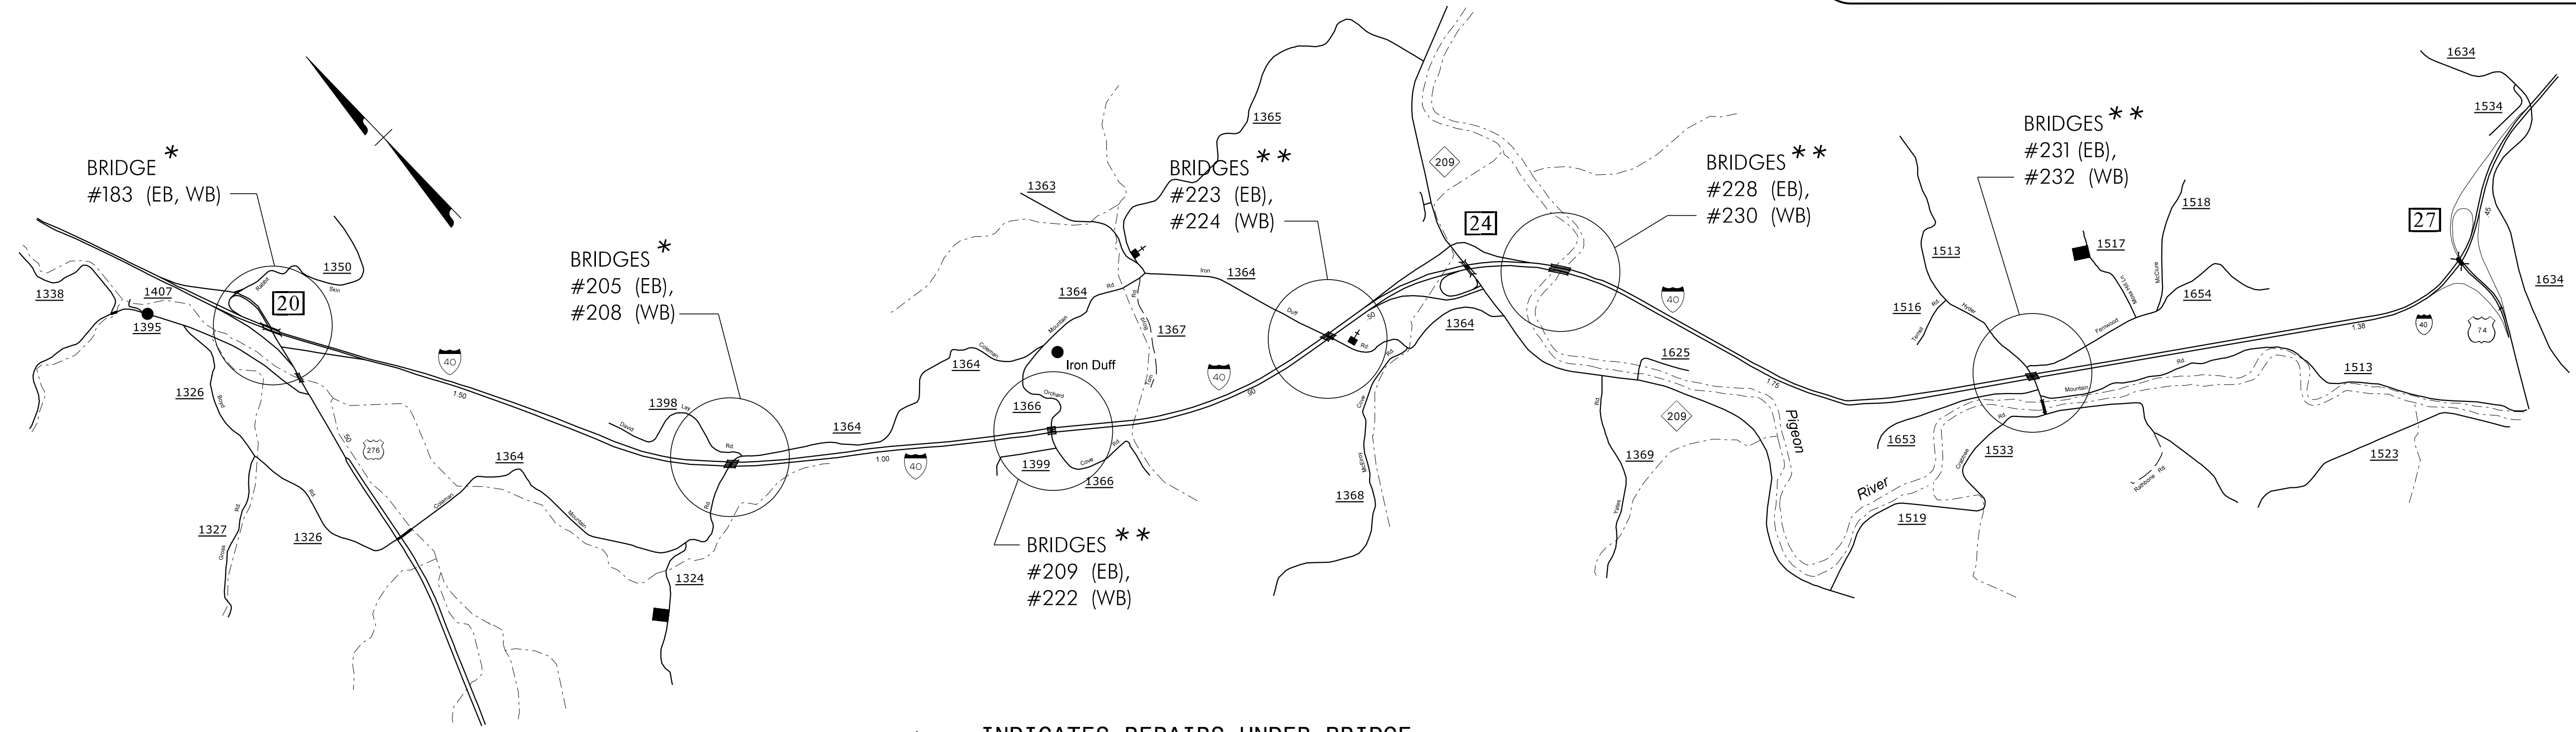

* - INDICATES REPAIRS UNDER BRIDGE
** - INDICATES BRIDGE DECK REHAB AND REPAIRS UNDER BRIDGE

DOCUMENT NOT CONSIDERED FINAL
UNLESS ALL SIGNATURES COMPLETED


APPROVED: *J. W. Woolard, Jr.*
DATE: 2/2/2016

SEAL



N.C.D.O.T. WORK ZONE TRAFFIC CONTROL
1561 MAIL SERVICE CENTER (MSC) RALEIGH, NC 27699-1561
750 N. GREENFIELD PARKWAY, GARNER, NC 27529 (DELIVERY)
PHONE: (919) 773-2800 FAX: (919) 771-2745

J. S. BOURNE, P.E. STATE TRAFFIC MANAGEMENT ENGINEER
J. W. WOOLARD, P.E. TRAFFIC CONTROL PROJECT ENGINEER
ROGER M. GARRETT TRAFFIC CONTROL PROJECT DESIGN ENGINEER
KEN BROADWELL TRAFFIC CONTROL DESIGN ENGINEER

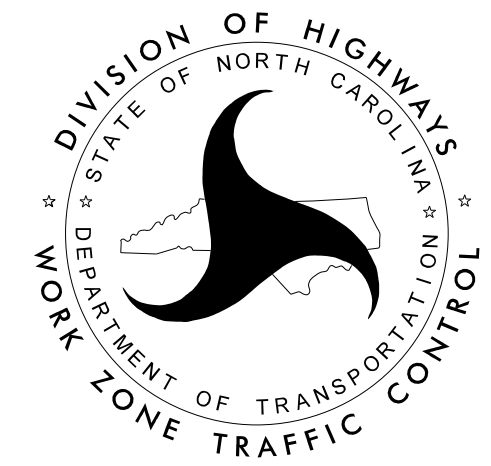

2/2/2016 P:\TIP\Projects\N5756_TrafficControl\TCP\N5756_TC_TMP_01.dgn User:mgarrtt

SHEET NO. TMP-1
I - 5756
TIP PROJECT: