


**PROJECT: I-5756**

**CONTRACT: C203761**

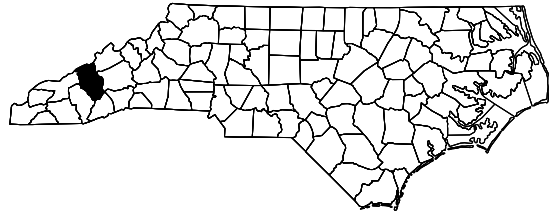

STATE OF NORTH CAROLINA  
DIVISION OF HIGHWAYS

**HAYWOOD COUNTY**

| STATE           | STATE PROJECT REFERENCE NO. | SHEET NO.   | TOTAL SHEETS |
|-----------------|-----------------------------|-------------|--------------|
| N.C.            | I-5756                      | 1A          |              |
| STATE PROJ. NO. | F.A. PROJ. NO.              | DESCRIPTION |              |
| 52034.1.1       | NHPP-0040(018)23            | P.E.        |              |
| 52034.3.1       | NHPP-0040(018)23            | CONST.      |              |
|                 |                             |             |              |
|                 |                             |             |              |
|                 |                             |             |              |
|                 |                             |             |              |

**LOCATION:**

**HAYWOOD COUNTY:**

- BRIDGE #183 ON INTERSTATE 40 EAST AND WEST BOUND OVER US 276 (JONATHAN CREEK RD.)*
- BRIDGE #205 ON INTERSTATE 40 EAST BOUND OVER SR 1364 (COLEMAN MOUNTAIN RD.)*
- BRIDGE #208 ON INTERSTATE 40 WEST BOUND OVER SR 1364 (COLEMAN MOUNTAIN RD.)*
- BRIDGE #209 ON INTERSTATE 40 EAST BOUND OVER SR 1366 (ORCHARD COVE RD.)*
- BRIDGE #222 ON INTERSTATE 40 WEST BOUND OVER SR 1366 (ORCHARD COVE RD.)*
- BRIDGE #223 ON INTERSTATE 40 EAST BOUND OVER SR 1364 (IRON DUFF RD.)*
- BRIDGE #224 ON INTERSTATE 40 WEST BOUND OVER SR 1364 (IRON DUFF RD.)*
- BRIDGE #228 ON INTERSTATE 40 EAST BOUND OVER PIGEON RIVER*
- BRIDGE #230 ON INTERSTATE 40 WEST BOUND OVER PIGEON RIVER*
- BRIDGE #231 ON INTERSTATE 40 EAST BOUND OVER SR 1513 (HYDER MOUNTAIN RD.)*
- BRIDGE #232 ON INTERSTATE 40 WEST BOUND OVER SR 1513 (HYDER MOUNTAIN RD.)*

**TYPE OF WORK:**

*BRIDGE PRESERVATION - DECK REPAIRS, SUBSTRUCTURE REPAIRS, STRUCTURAL STEEL REPAIRS, AND PAINTING OF EXISTING BRIDGE STRUCTURES.*

**INDEX OF SHEETS**

|                         |  |
|-------------------------|--|
| <i>1</i>                | <i>TITLE SHEET</i>   |
| <i>1A</i>               | <i>INDEX OF SHEETS</i>                                       |
| <i>S-1</i>              | <i>BILL OF MATERIAL</i>                                      |
| <i>S-2 THRU S-15</i>    | <i>STRUCTURAL PLANS - BRIDGE NO. 183</i>                     |
| <i>S-16 THRU S-20</i>   | <i>STRUCTURAL PLANS - BRIDGE NO. 205</i>                     |
| <i>S-21 THRU S-25</i>   | <i>STRUCTURAL PLANS - BRIDGE NO. 208</i>                     |
| <i>S-26 THRU S-35</i>   | <i>STRUCTURAL PLANS - BRIDGE NO. 209</i>                     |
| <i>S-36 THRU S-45</i>   | <i>STRUCTURAL PLANS - BRIDGE NO. 222</i>                     |
| <i>S-46 THRU S-55</i>   | <i>STRUCTURAL PLANS - BRIDGE NO. 223</i>                     |
| <i>S-56 THRU S-65</i>   | <i>STRUCTURAL PLANS - BRIDGE NO. 224</i>                     |
| <i>S-66 THRU S-82</i>   | <i>STRUCTURAL PLANS - BRIDGE NO. 228</i>                     |
| <i>S-83 THRU S-98</i>   | <i>STRUCTURAL PLANS - BRIDGE NO. 230</i>                     |
| <i>S-99 THRU S-108</i>  | <i>STRUCTURAL PLANS - BRIDGE NO. 231</i>                     |
| <i>S-109 THRU S-118</i> | <i>STRUCTURAL PLANS - BRIDGE NO. 232</i>                     |
| <i>S-119 THRU S-122</i> | <i>STRUCTURAL PLANS - TYPICAL REPAIR AND JACKING DETAILS</i> |
| <i>SN</i>               | <i>STANDARD NOTES</i>  |