

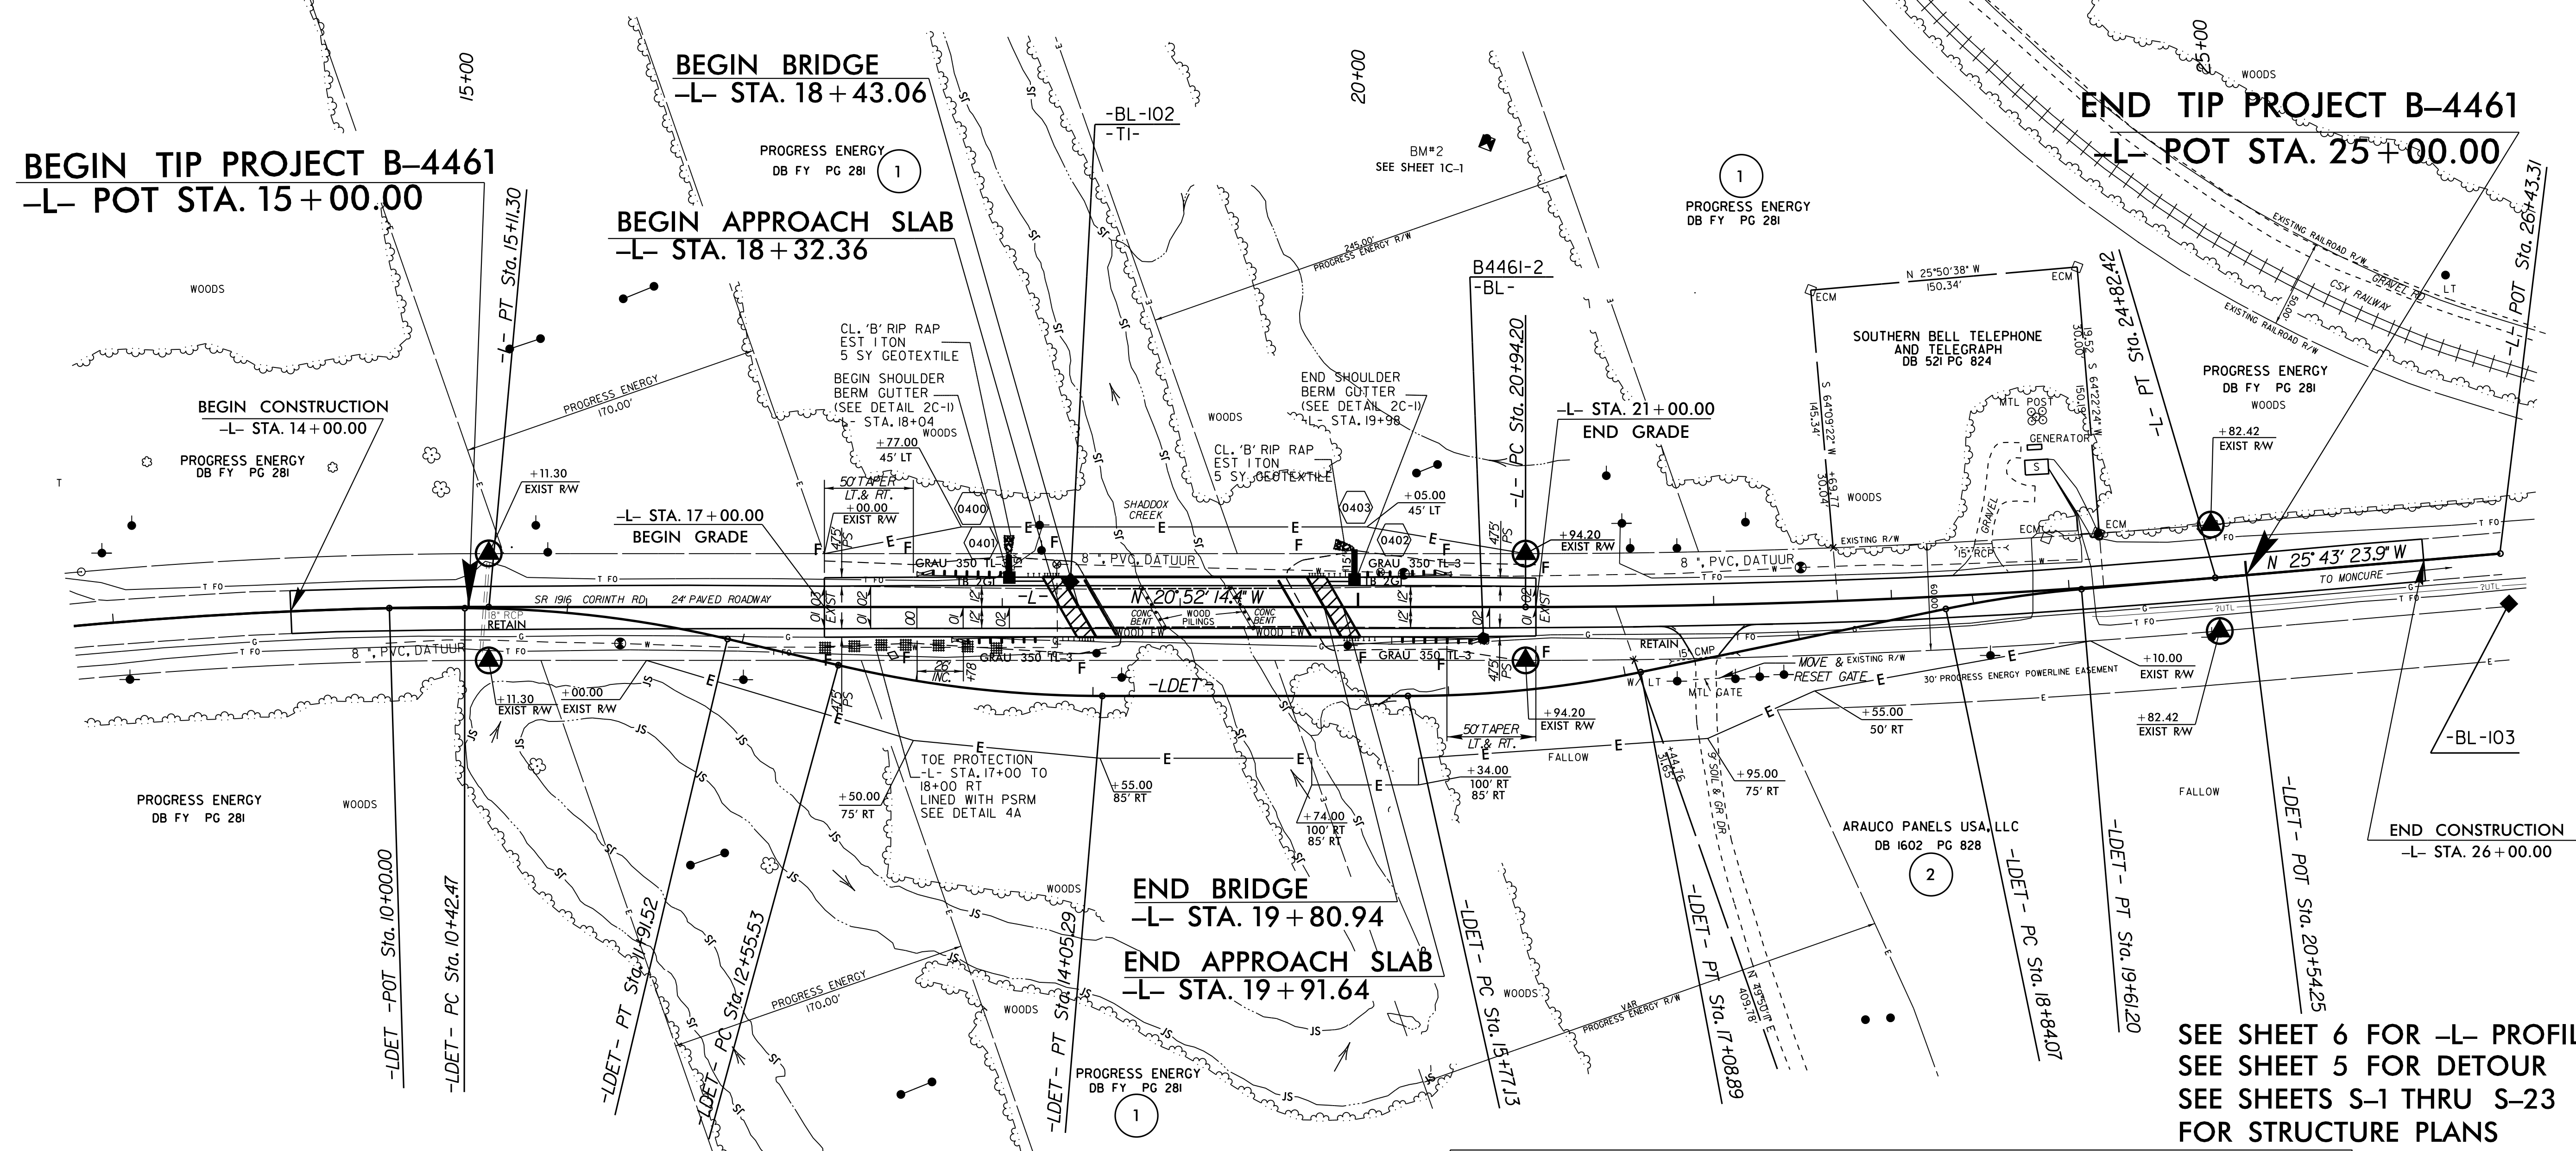


| -L-   |   | -LDET-   |  |  |  |
|---|---|--|--|--|--|
| PI Sta 13+43.59<br>Δ = 7° 33' 27.0" (RT)<br>D = 2' 15' 00.0"<br>L = 335.89'<br>T = 168.19'<br>R = 2,546.48'<br>SE = SEE PLANS | PI Sta 22+88.43<br>Δ = 4° 51' 09.5" (LT)<br>D = 1' 15' 00.0"<br>L = 388.21'<br>T = 194.22'<br>R = 4,583.66'<br>SE = SEE PLANS | PI Sta 11+17.33<br>Δ = 13° 14' 27.4" (RT)<br>D = 8° 52' 59.0"<br>L = 149.06'<br>T = 74.86'<br>R = 645.00'<br>SE = 0.04<br>RO = 80' | PI Sta 13+30.75<br>Δ = 13° 18' 09.2" (LT)<br>D = 8° 52' 59.0"<br>L = 149.75'<br>T = 75.21'<br>R = 645.00'<br>SE = 0.04<br>RO = 80' | PI Sta 16+43.24<br>Δ = 11° 42' 14.8" (LT)<br>D = 8° 52' 59.0"<br>L = 131.76'<br>T = 66.11'<br>R = 645.00'<br>SE = 0.04<br>RO = 80' | PI Sta 19+22.68<br>Δ = 6° 51' 05.3" (RT)<br>D = 8° 52' 59.0"<br>L = 77.13'<br>T = 38.61'<br>R = 645.00'<br>SE = 0.04<br>RO = 80' |

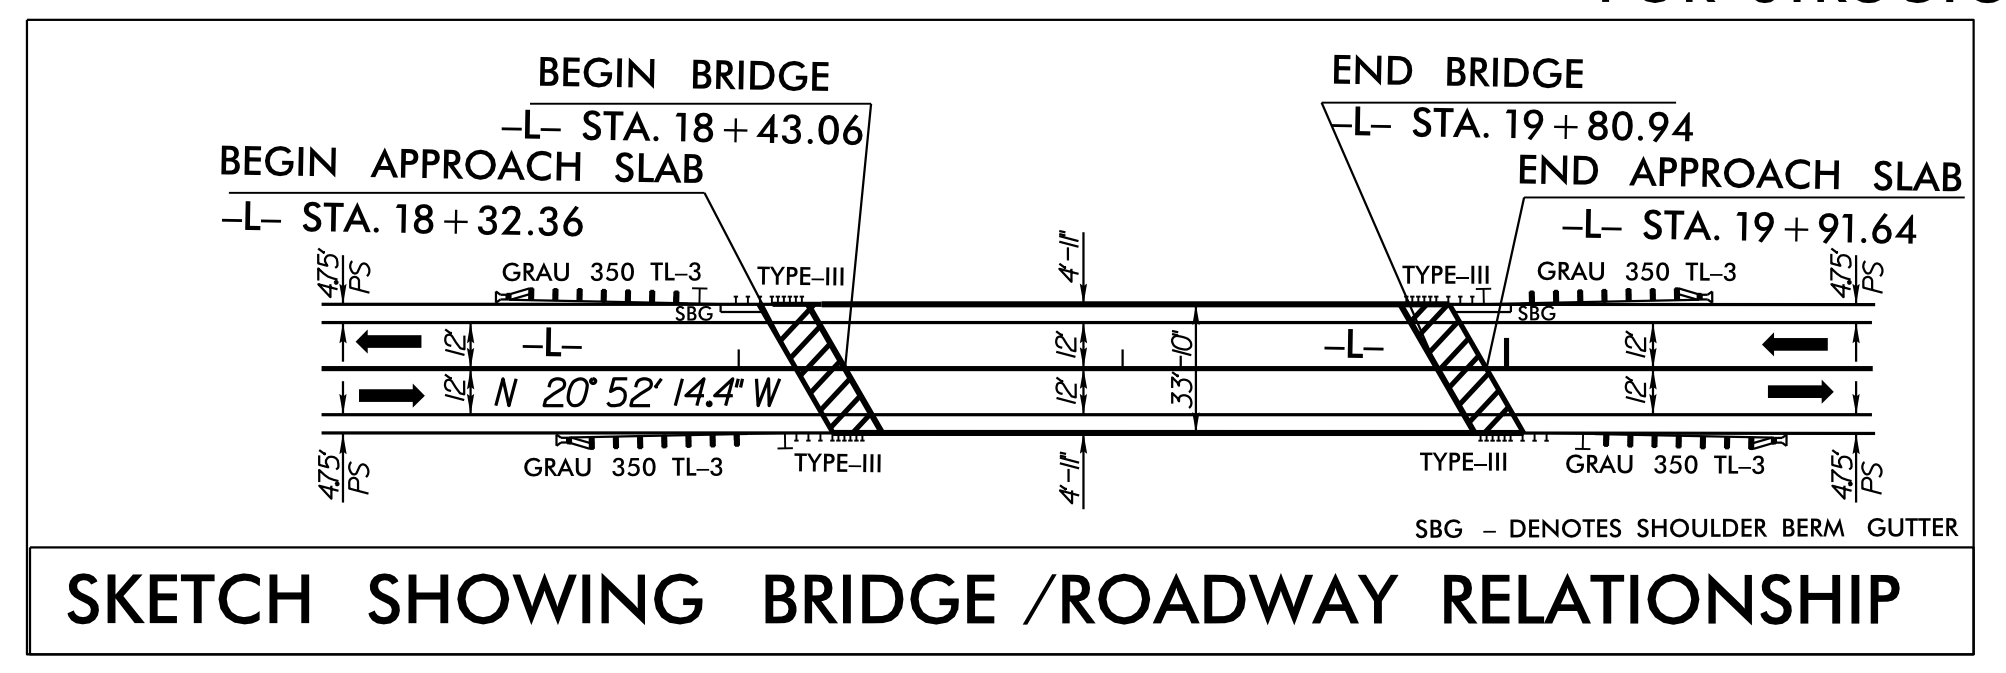

REVISIONS

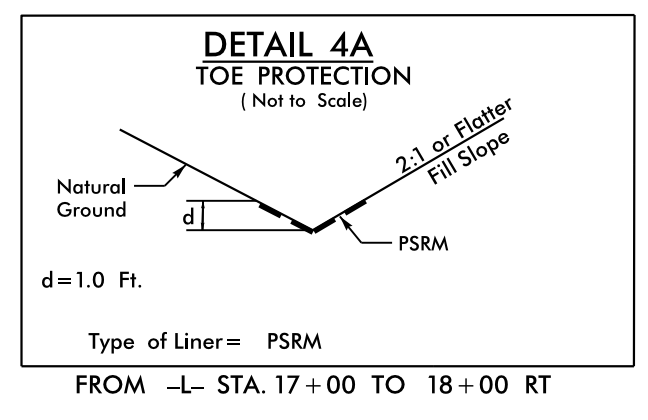

SEE SHEET 6 FOR -L- PROFILE  
SEE SHEET 5 FOR DETOUR  
SEE SHEETS S-1 THRU S-23  
FOR STRUCTURE PLANS

8/17/99

22-MAR-2016 09:27 B4461-Rdy-psh.dgn  
S:\ASSTEN\B4461