

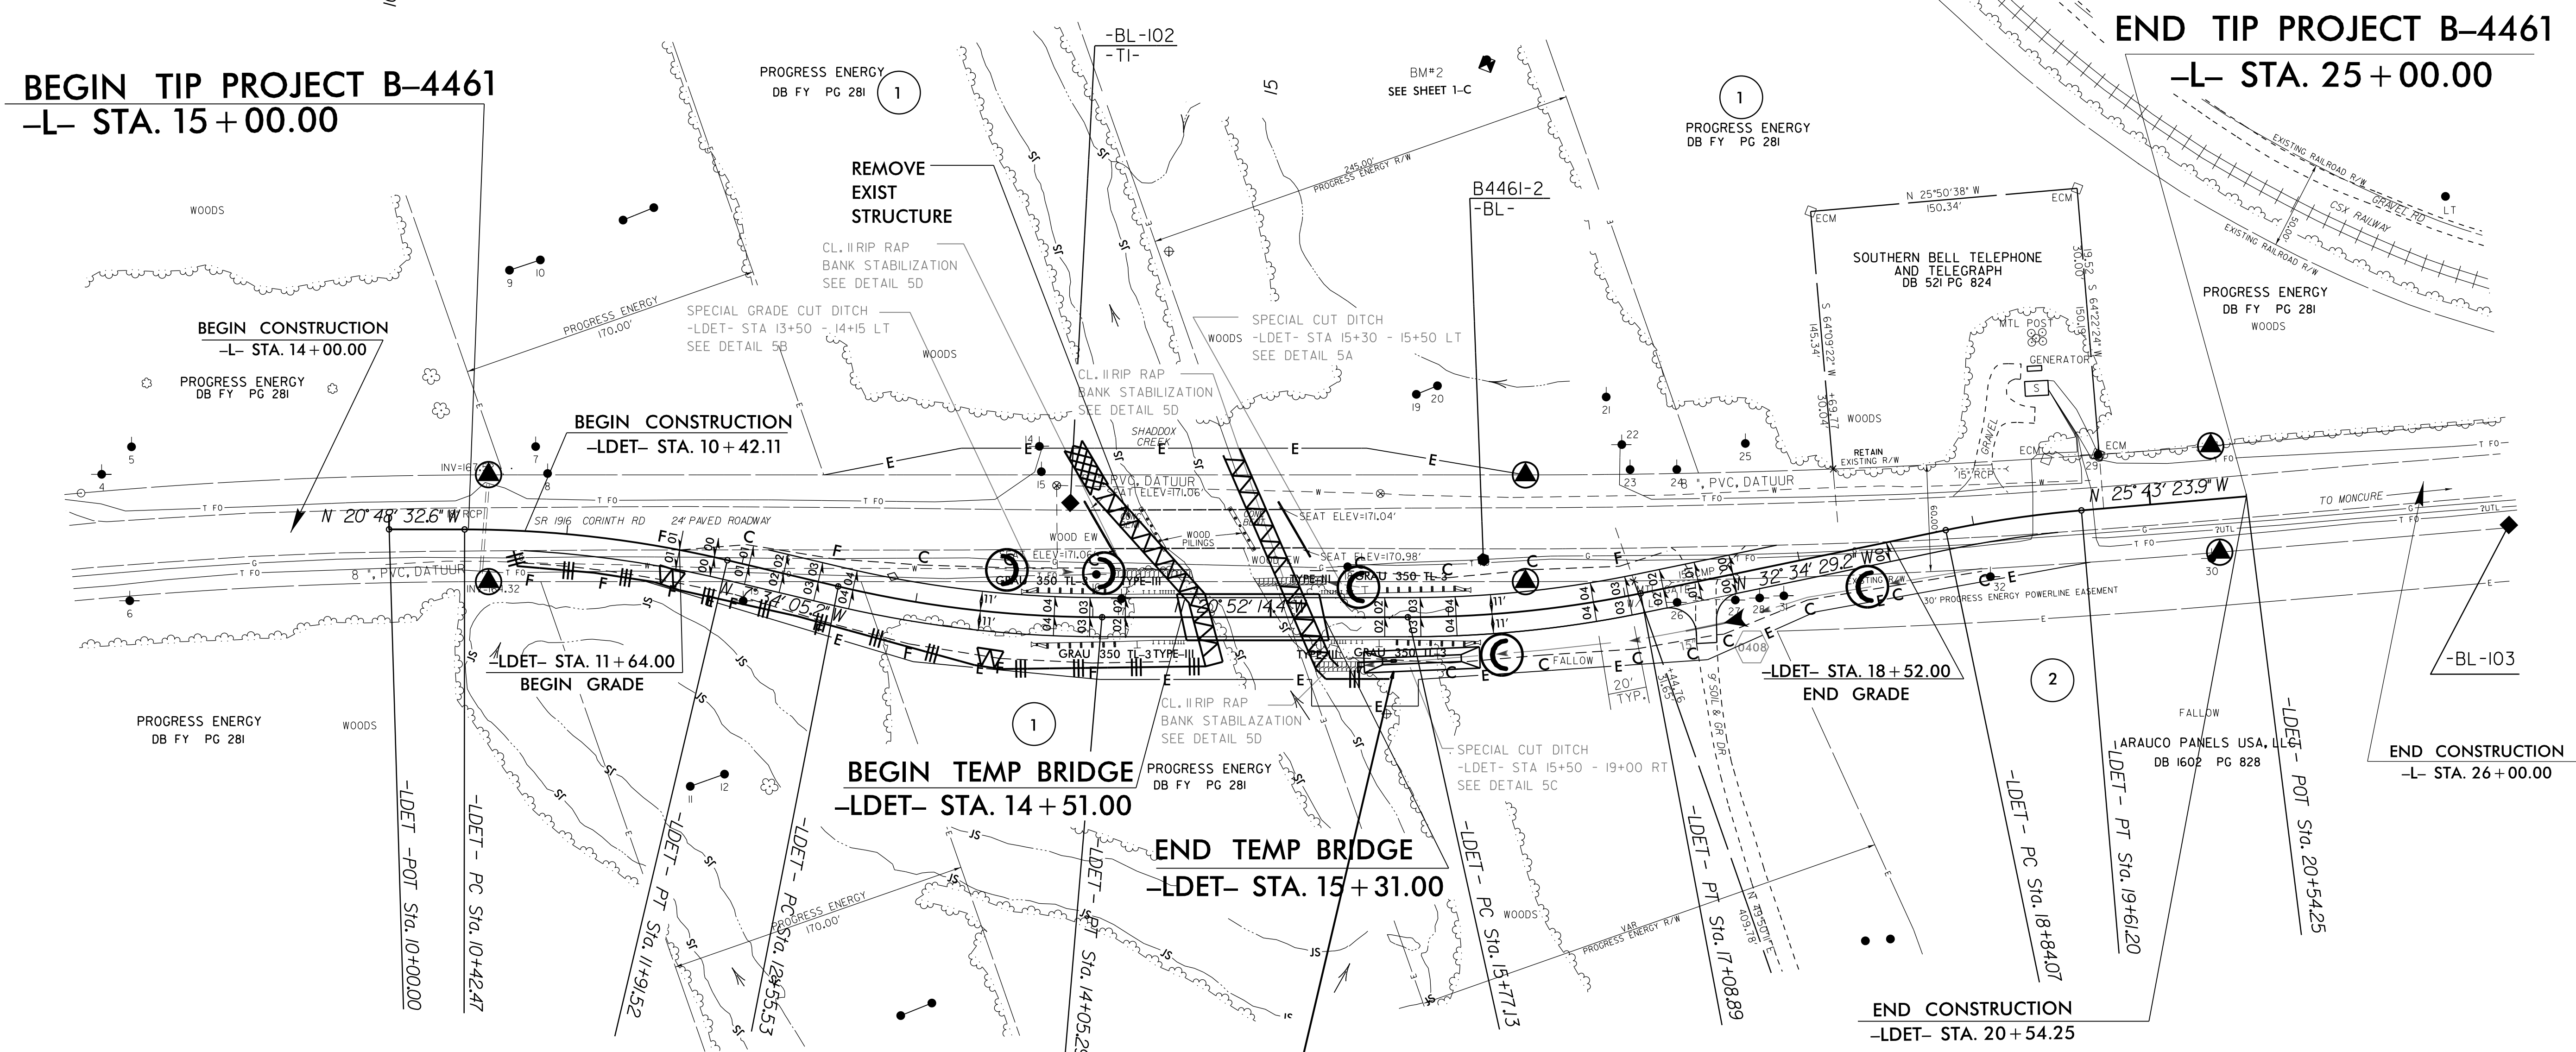
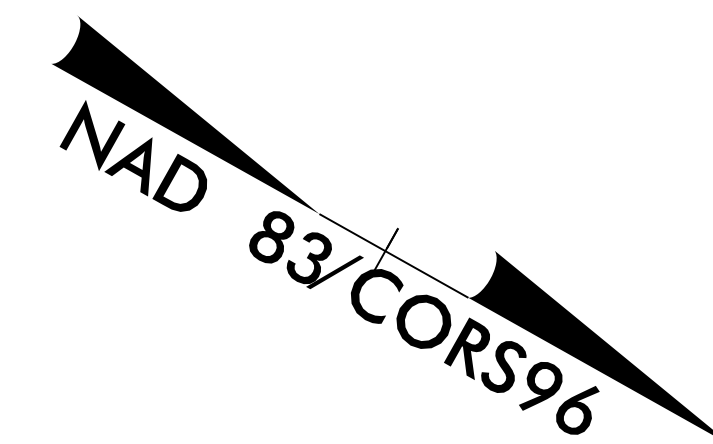
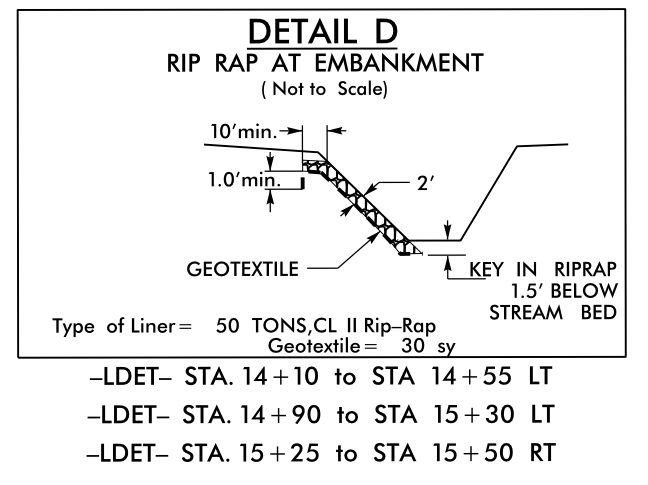


# DETOUR

PROJECT REFERENCE NO. B-4461	SHEET NO. EC-5/CONST.5
RW SHEET NO.	
ROADWAY DESIGN ENGINEER	HYDRAULICS ENGINEER

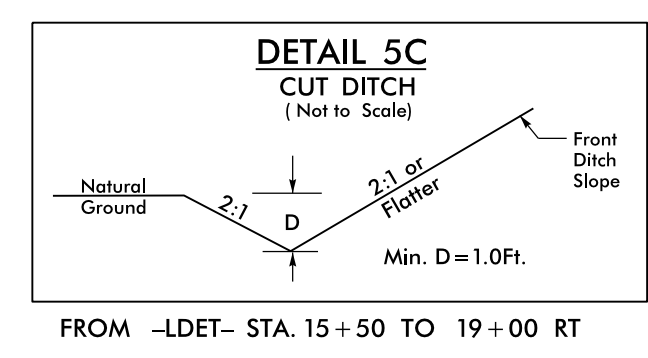

65 x 12 x 3  
1.5 inch Skimmer  
with 0.625 inch  
Orifice Diameter  
6 ft. weir  
ID 4.1

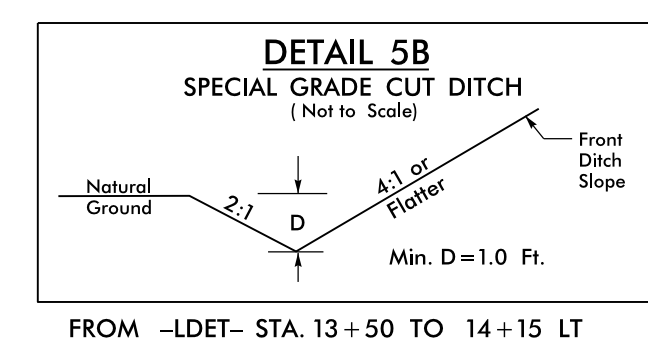

NOTE:  
UTILIZE SKIMMER BASIN OR SPECIAL STILLING  
BASIN(S) AS STILLING BASIN WHERE APPLICABLE.

8/17/99  
24-FEB-2016 15:28  
R:\Projects\B-4461\EC.psh -Ldet.dgn  
REV 01/16