


PROJECT REFERENCE NO.	SHEET NO.
B-4461	UC-6
DESIGNED BY: JAN	
DRAWN BY: JAN	
CHECKED BY: JSM	
APPROVED BY: JSM	
REVISED:	
NORTH CAROLINA DEPARTMENT OF TRANSPORTATION UTILITIES ENGINEERING SEC. PHONE: (919) 707-6690 FAX: (919) 250-4151	
UTILITY CONSTRUCTION PLANS ONLY	

PIPE TO BE 8" RESTRAINED JOINT PC 350

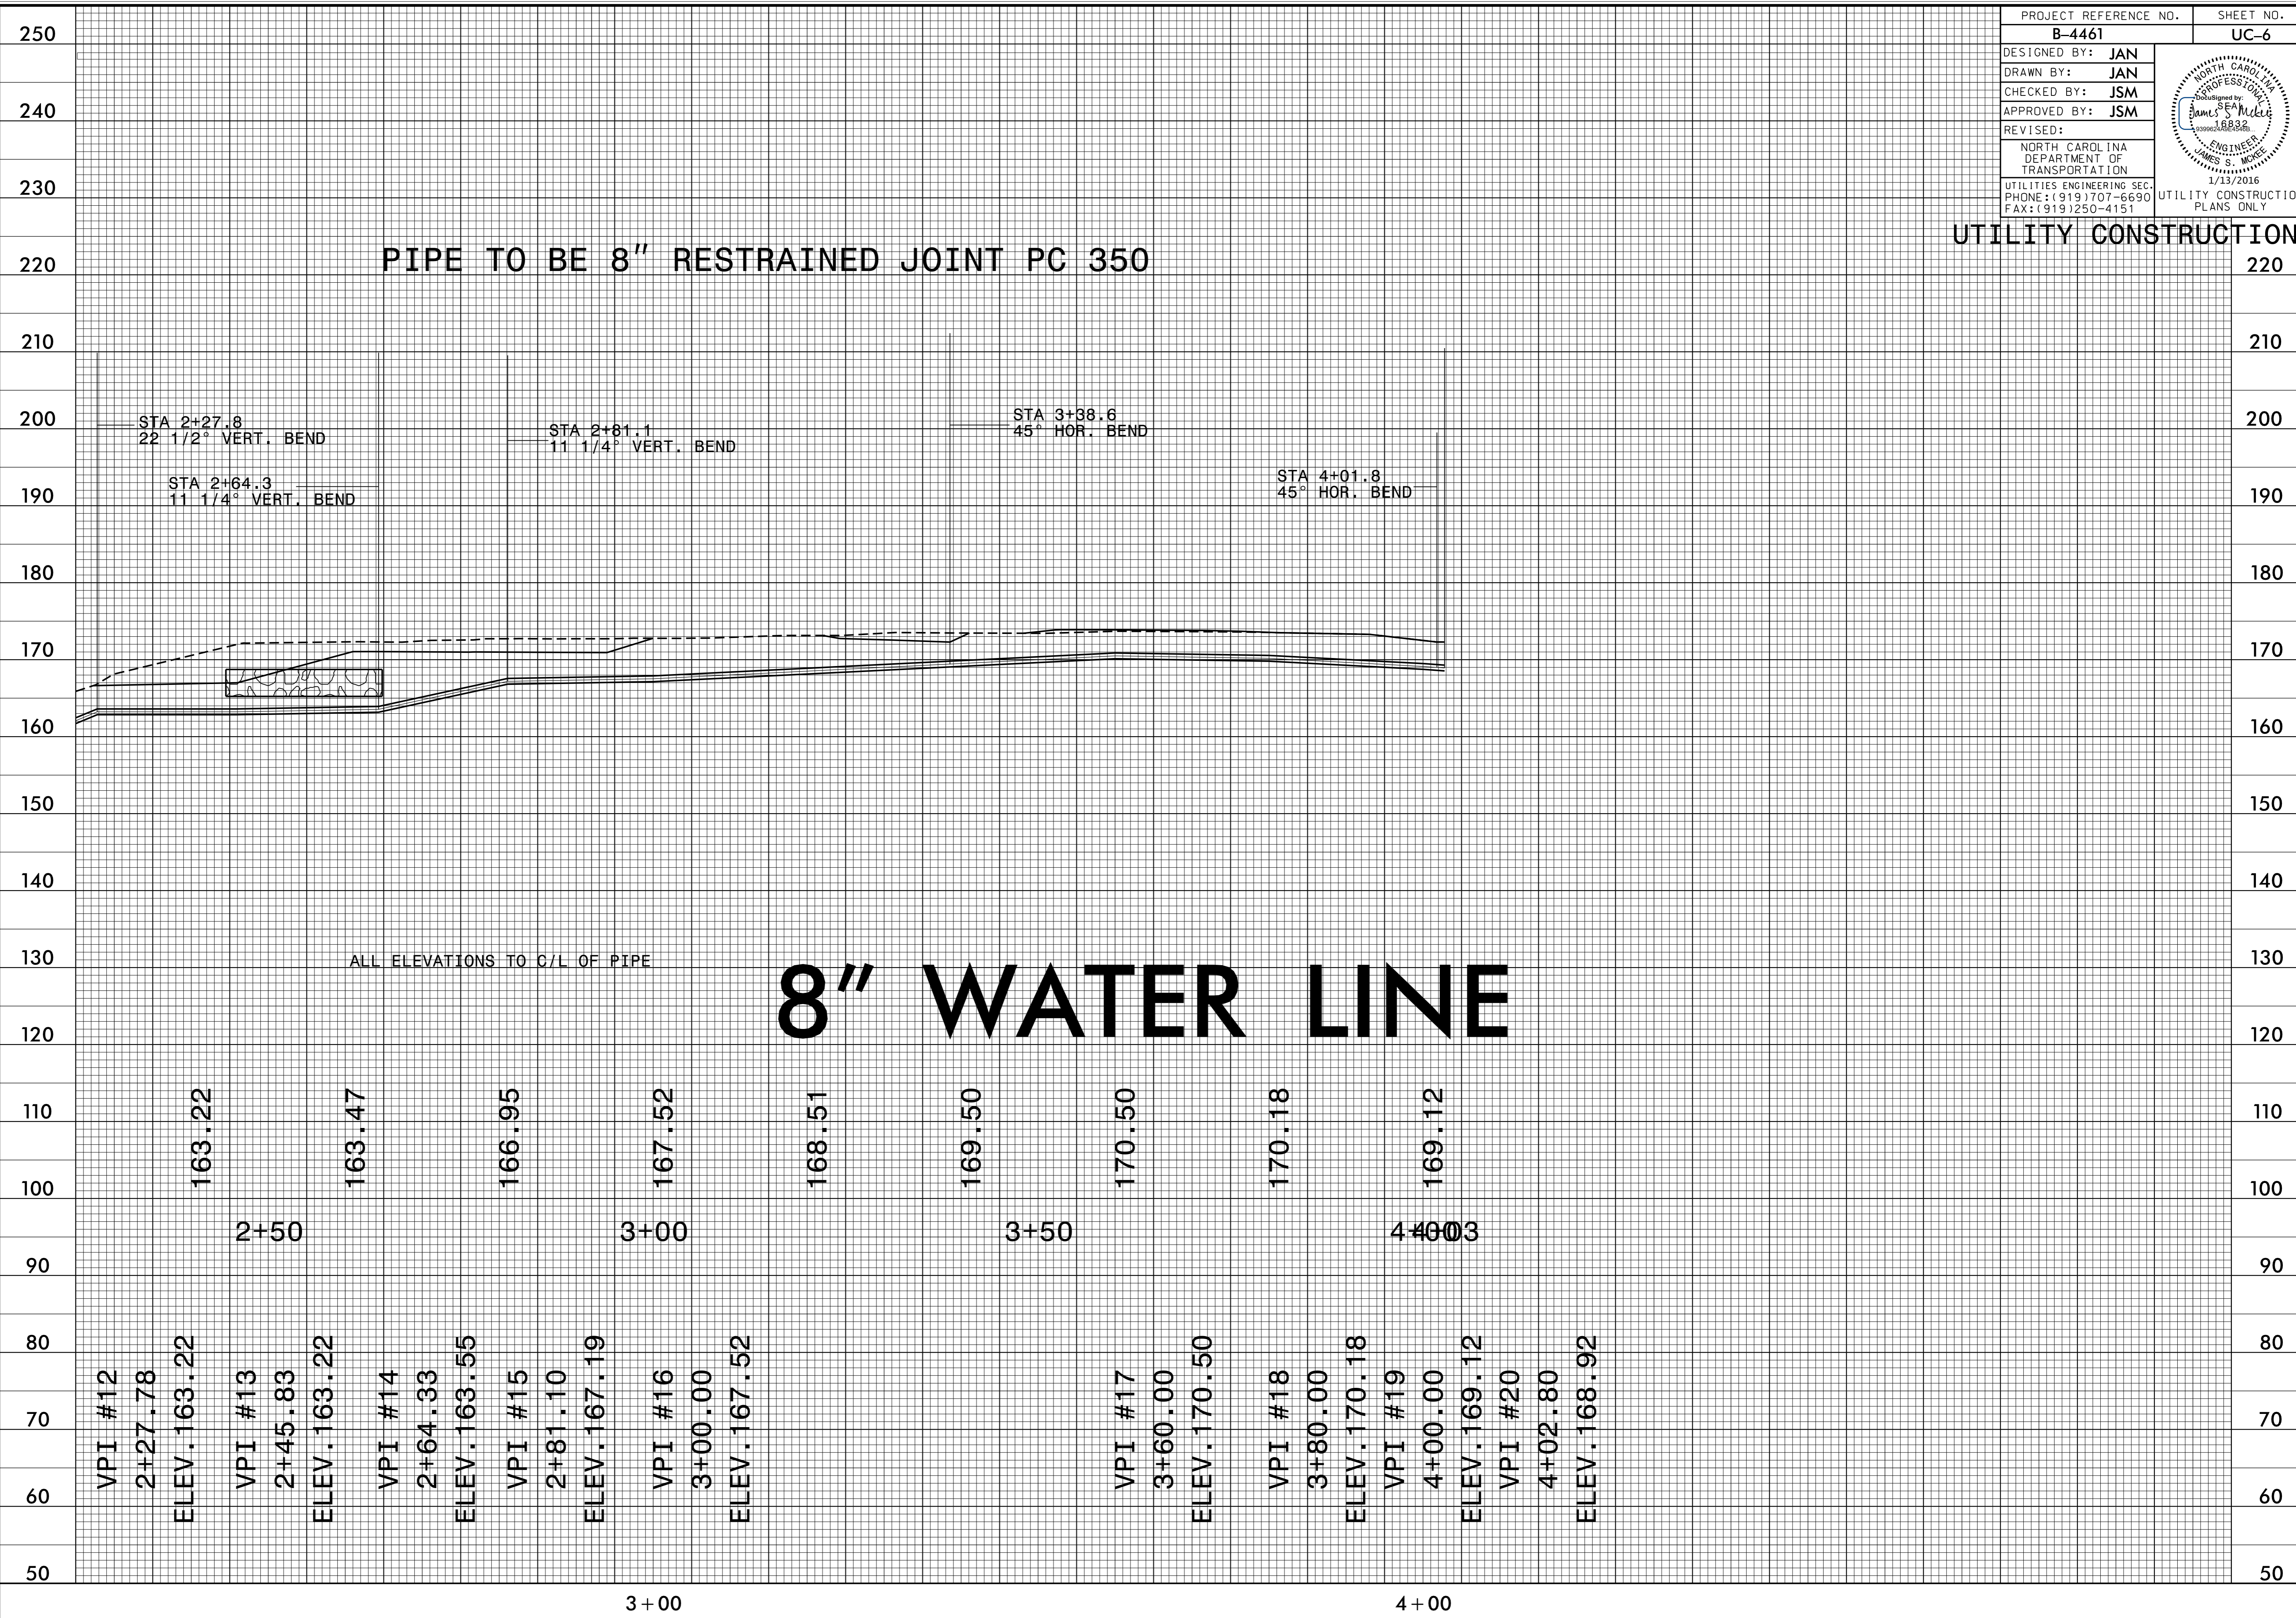

ALL ELEVATIONS TO C/L OF PIPE

# 8" WATER LINE

VPI #12 2+27.78 ELEV. 163.22	163.22	2+50	163.47	VPI #13 2+45.83 ELEV. 163.22	VPI #14 2+64.33 ELEV. 163.55	VPI #15 2+81.10 ELEV. 167.19	VPI #16 3+00.00 ELEV. 167.52	168.51	169.50	VPI #17 3+60.00 ELEV. 170.50	VPI #18 3+80.00 ELEV. 170.18	VPI #19 4+00.00 ELEV. 169.12	VPI #20 4+02.80 ELEV. 168.92
------------------------------------	--------	------	--------	------------------------------------	------------------------------------	------------------------------------	------------------------------------	--------	--------	------------------------------------	------------------------------------	------------------------------------	------------------------------------

3+00

4+00