



8/23/99

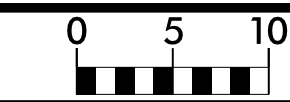

PROJ. REFERENCE NO. B-4461	SHEET NO. X-3
-------------------------------	------------------

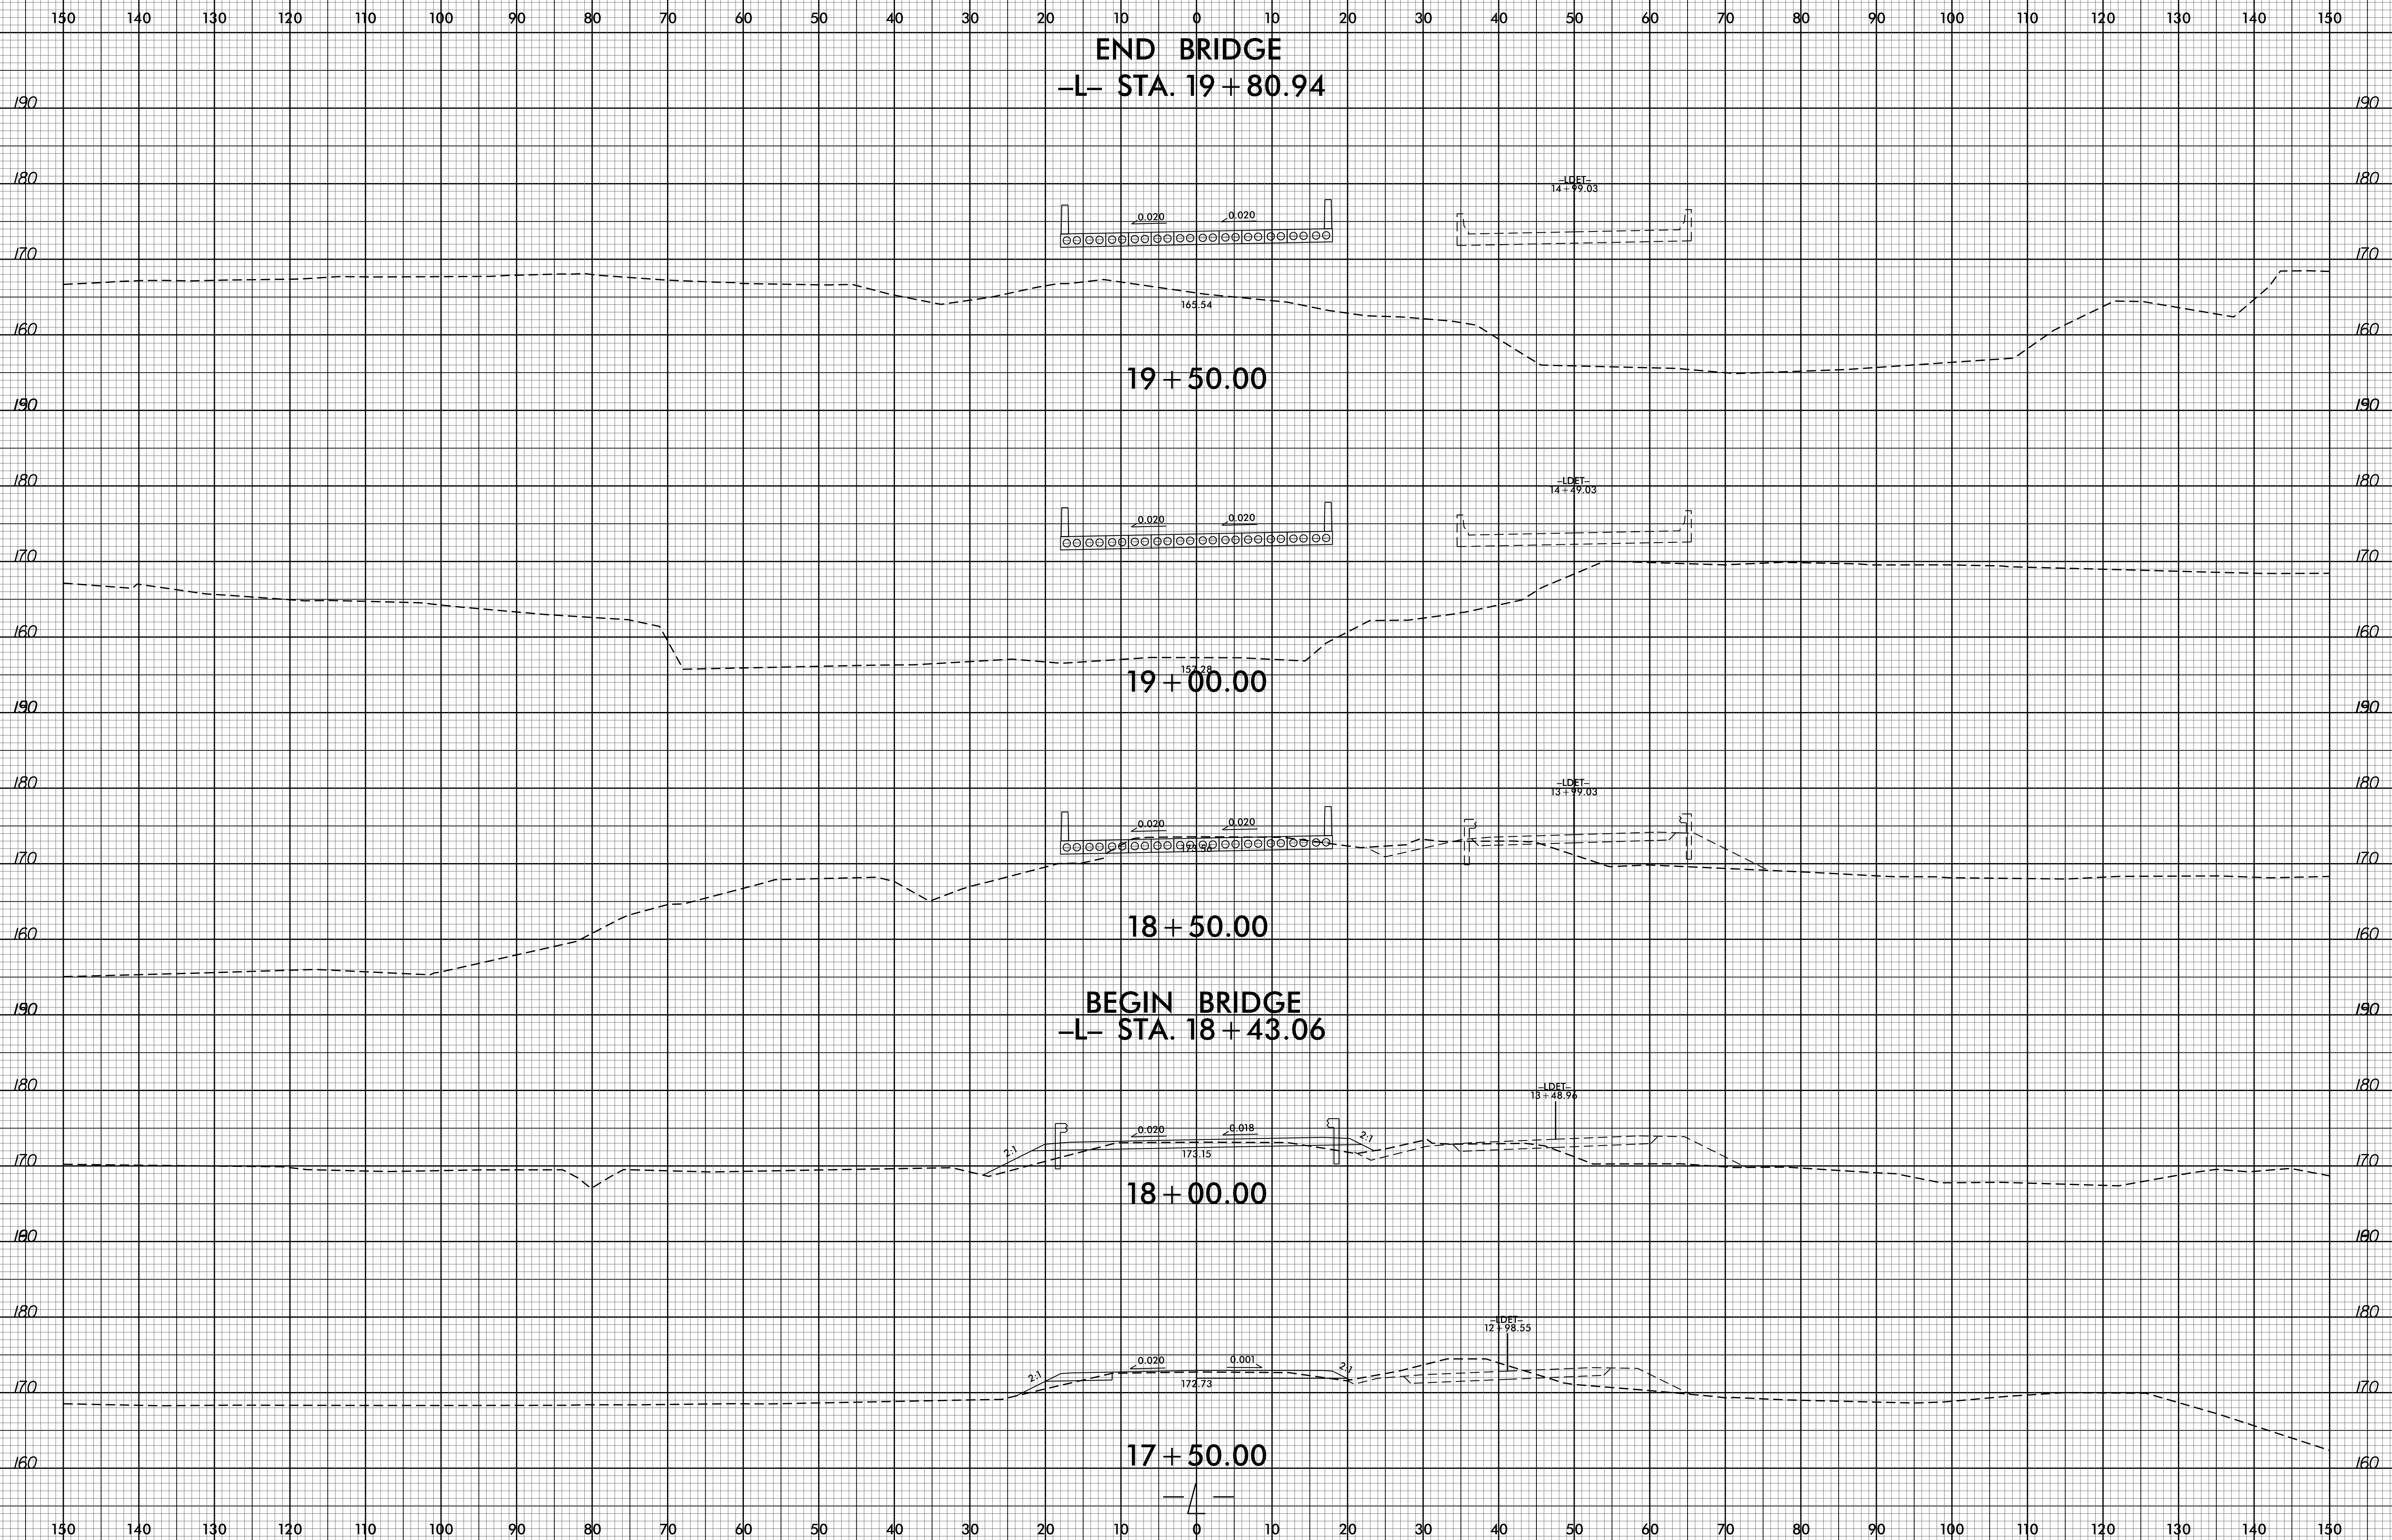

22-MAR-2016 09:33  
P:\Roadway\XSC\B4461-Rdy-xpl.dgn  
\$\$\$\$\$USERNAME\$\$\$\$\$