




MINIMUM TIE IN
ON CITY STREETS AND
COMMERCIAL DRIVES

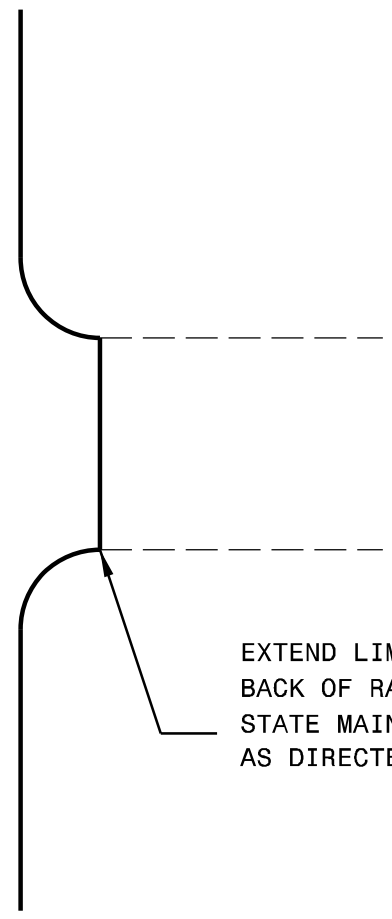

EXTEND LIMITS TO
BACK OF RADIUS ON
STATE MAINTAINED ROADS
AS DIRECTED BY THE ENGINEER

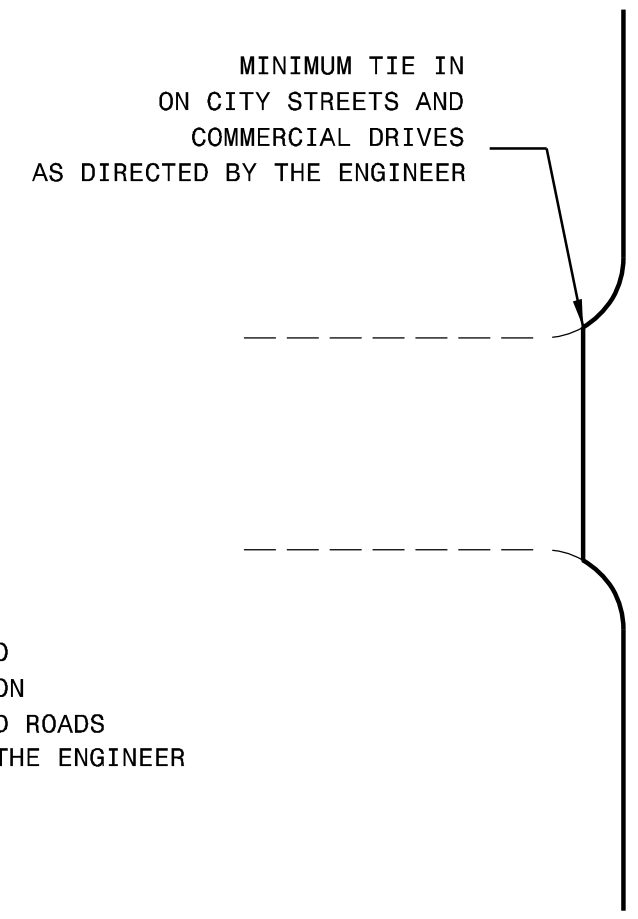

MINIMUM TIE IN
ON CITY STREETS AND
COMMERCIAL DRIVES
AS DIRECTED BY THE ENGINEER

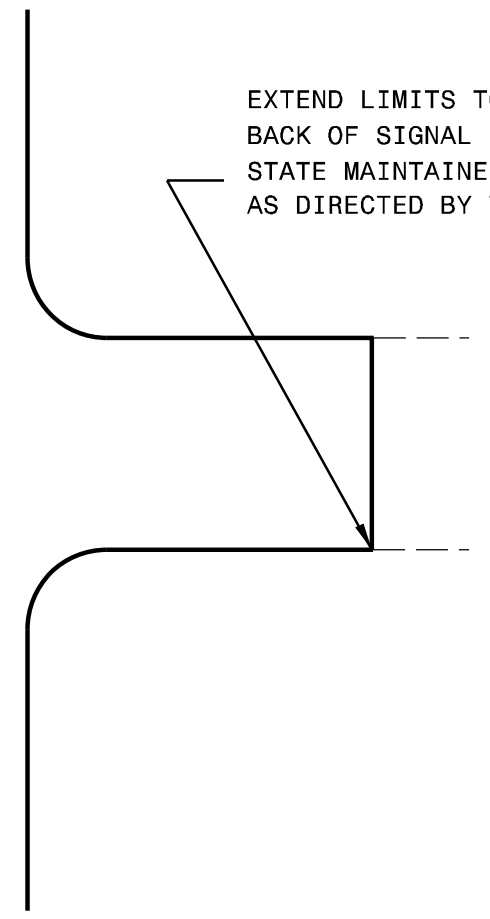

EXTEND LIMITS TO
BACK OF SIGNAL LOOPS ON
STATE MAINTAINED ROADS
AS DIRECTED BY THE ENGINEER

DETAIL OF PROJECT LIMITS AT
UNSIGNALIZED Y LINES

DETAIL OF PROJECT LIMITS AT
SIGNALIZED Y LINES