


DETAIL OF -LALT- AND -Y6-/-Y7- INTERSECTION

See Plan Sheet 8

See Sheets 2C-1 Thru 2C-4 for Curb Ramp Details
See Sheet 2C-14 for Brick Paver Detail

See Sheets 2C-1 Thru 2C-4 for Curb Ramp Details
See Sheet 2C-14 for Brick Paver Detail
See Plan Sheet 10

DETAIL OF -LALT- AND -Y14-/-Y15- INTERSECTION

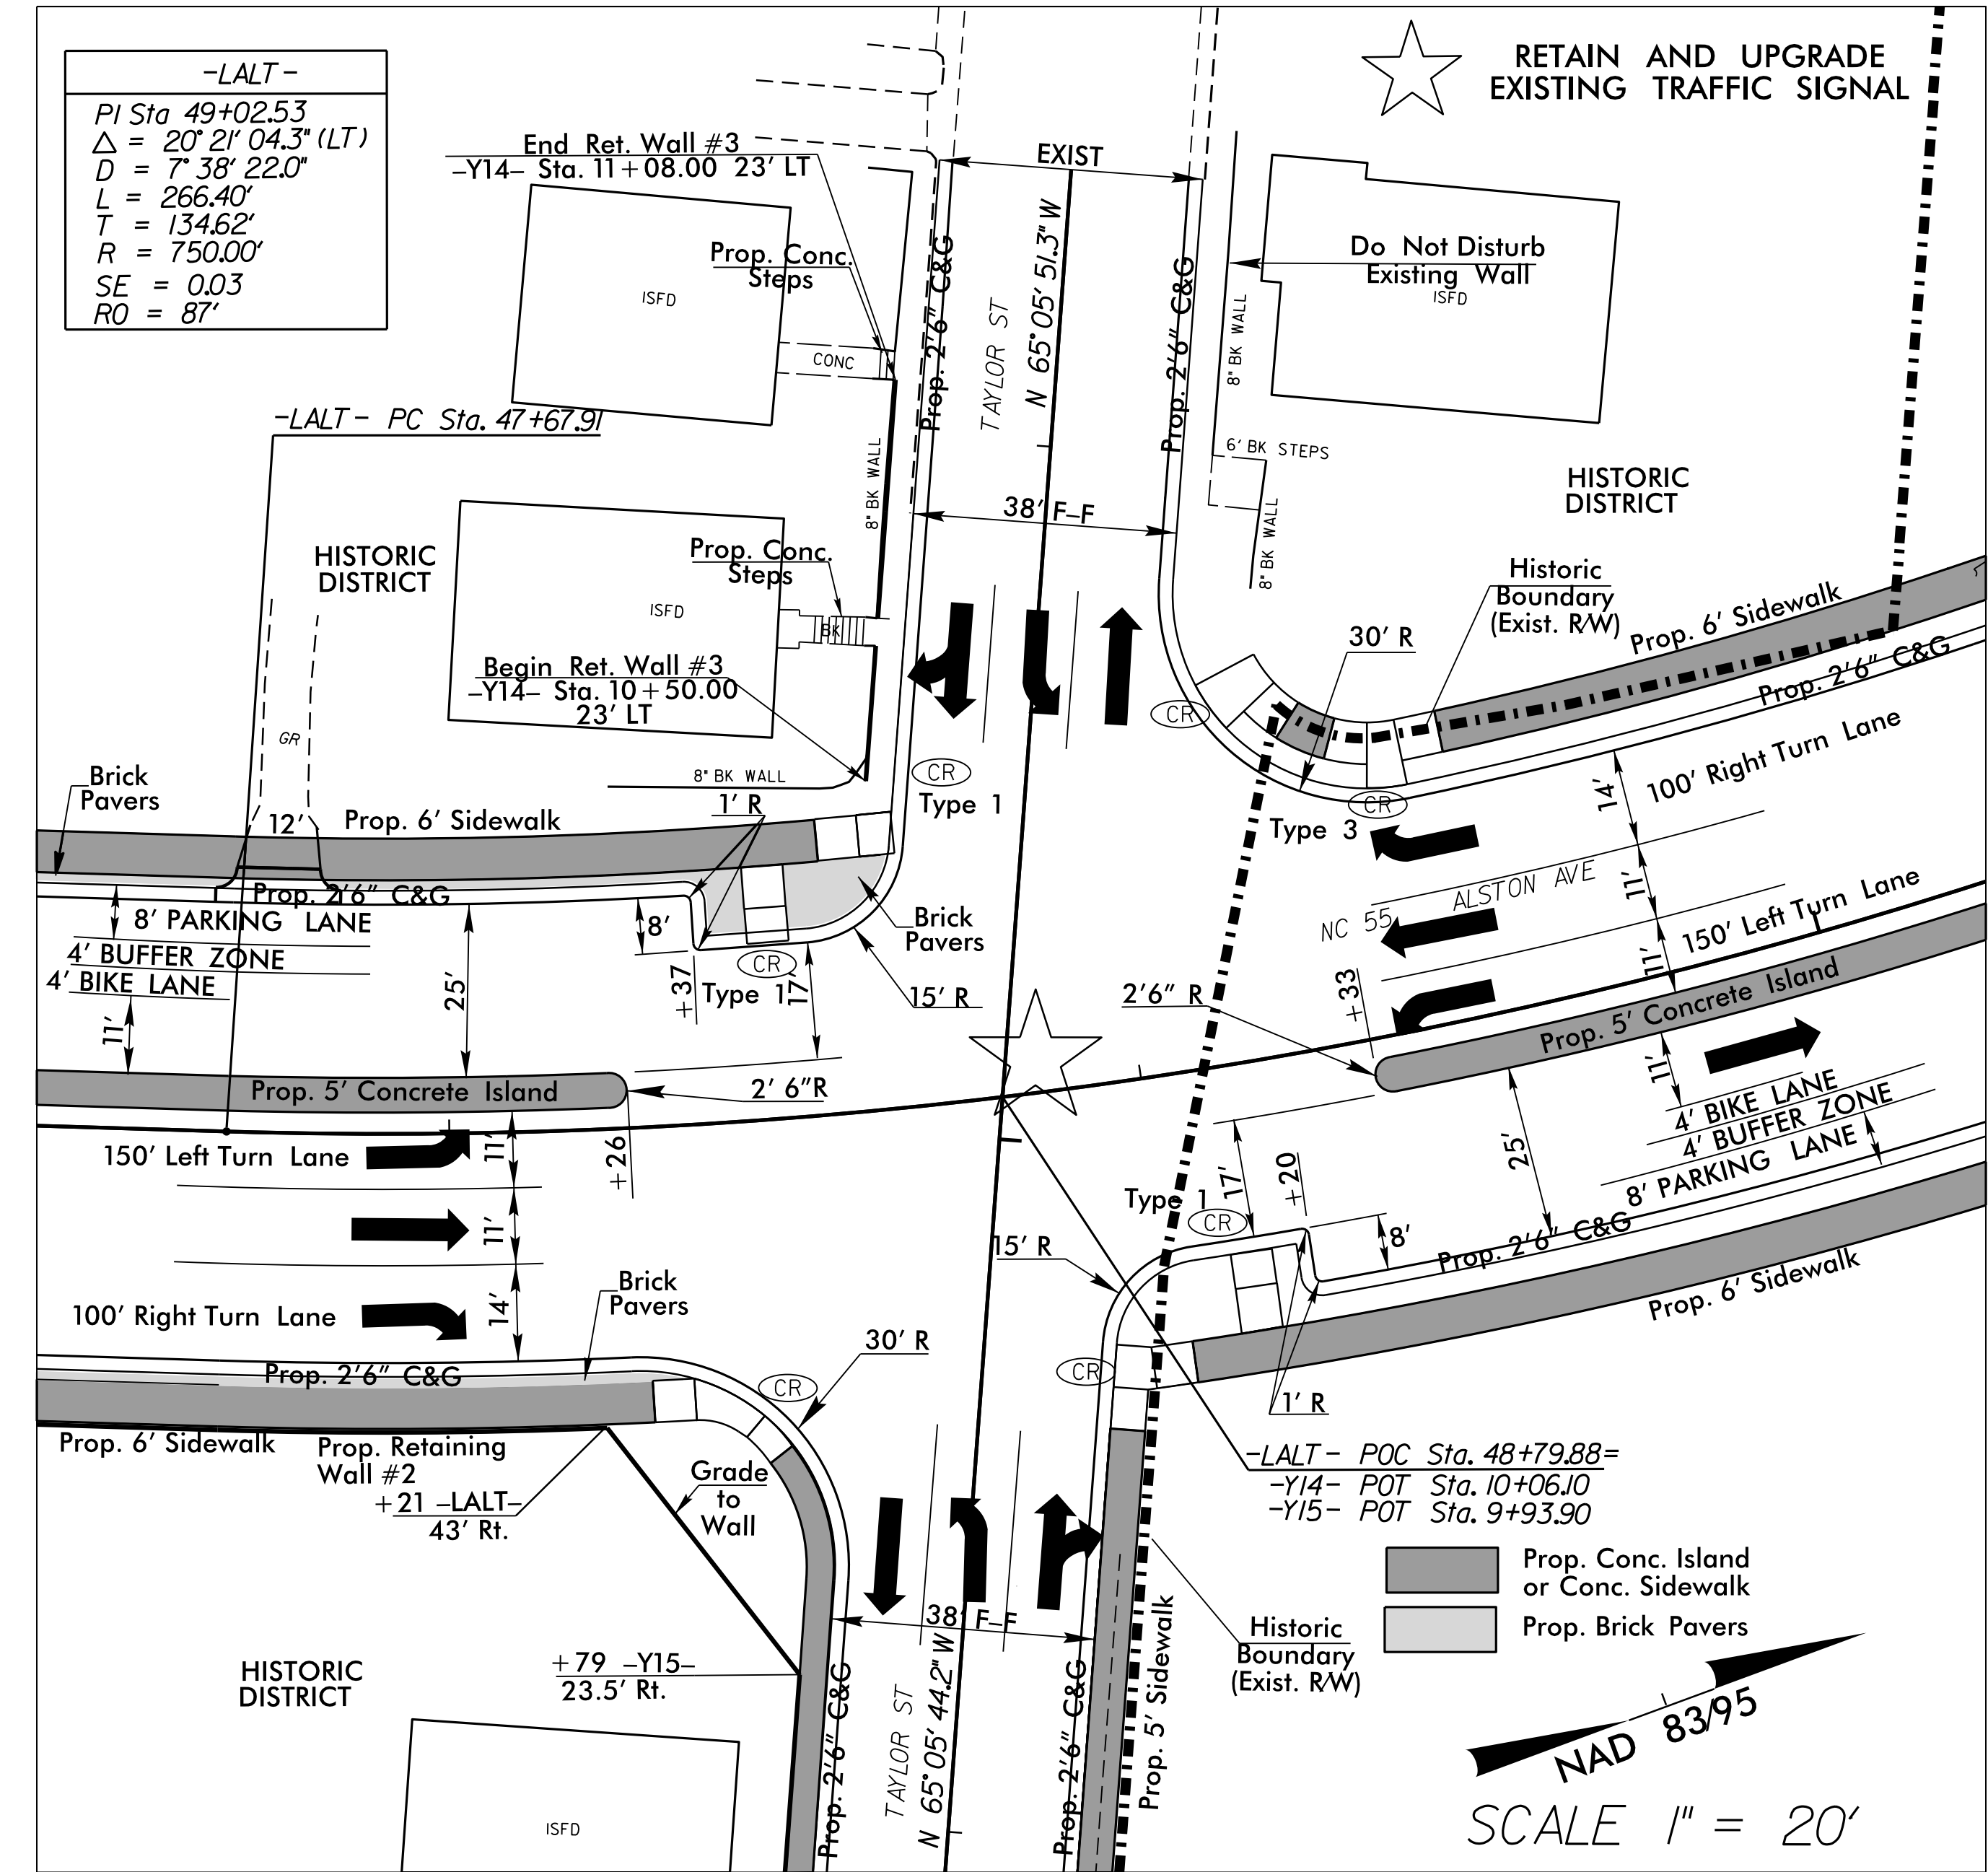

8/17/99
 REVISIONS
 07 MAY 2015 13:46 U-3308_RdJ_dtl_Intersection.dgn
 5:58 PM JAS/DAW/MSB