


NOTE 1: REMOVE PIPE OR FILL WITH FLOWABLE FILL

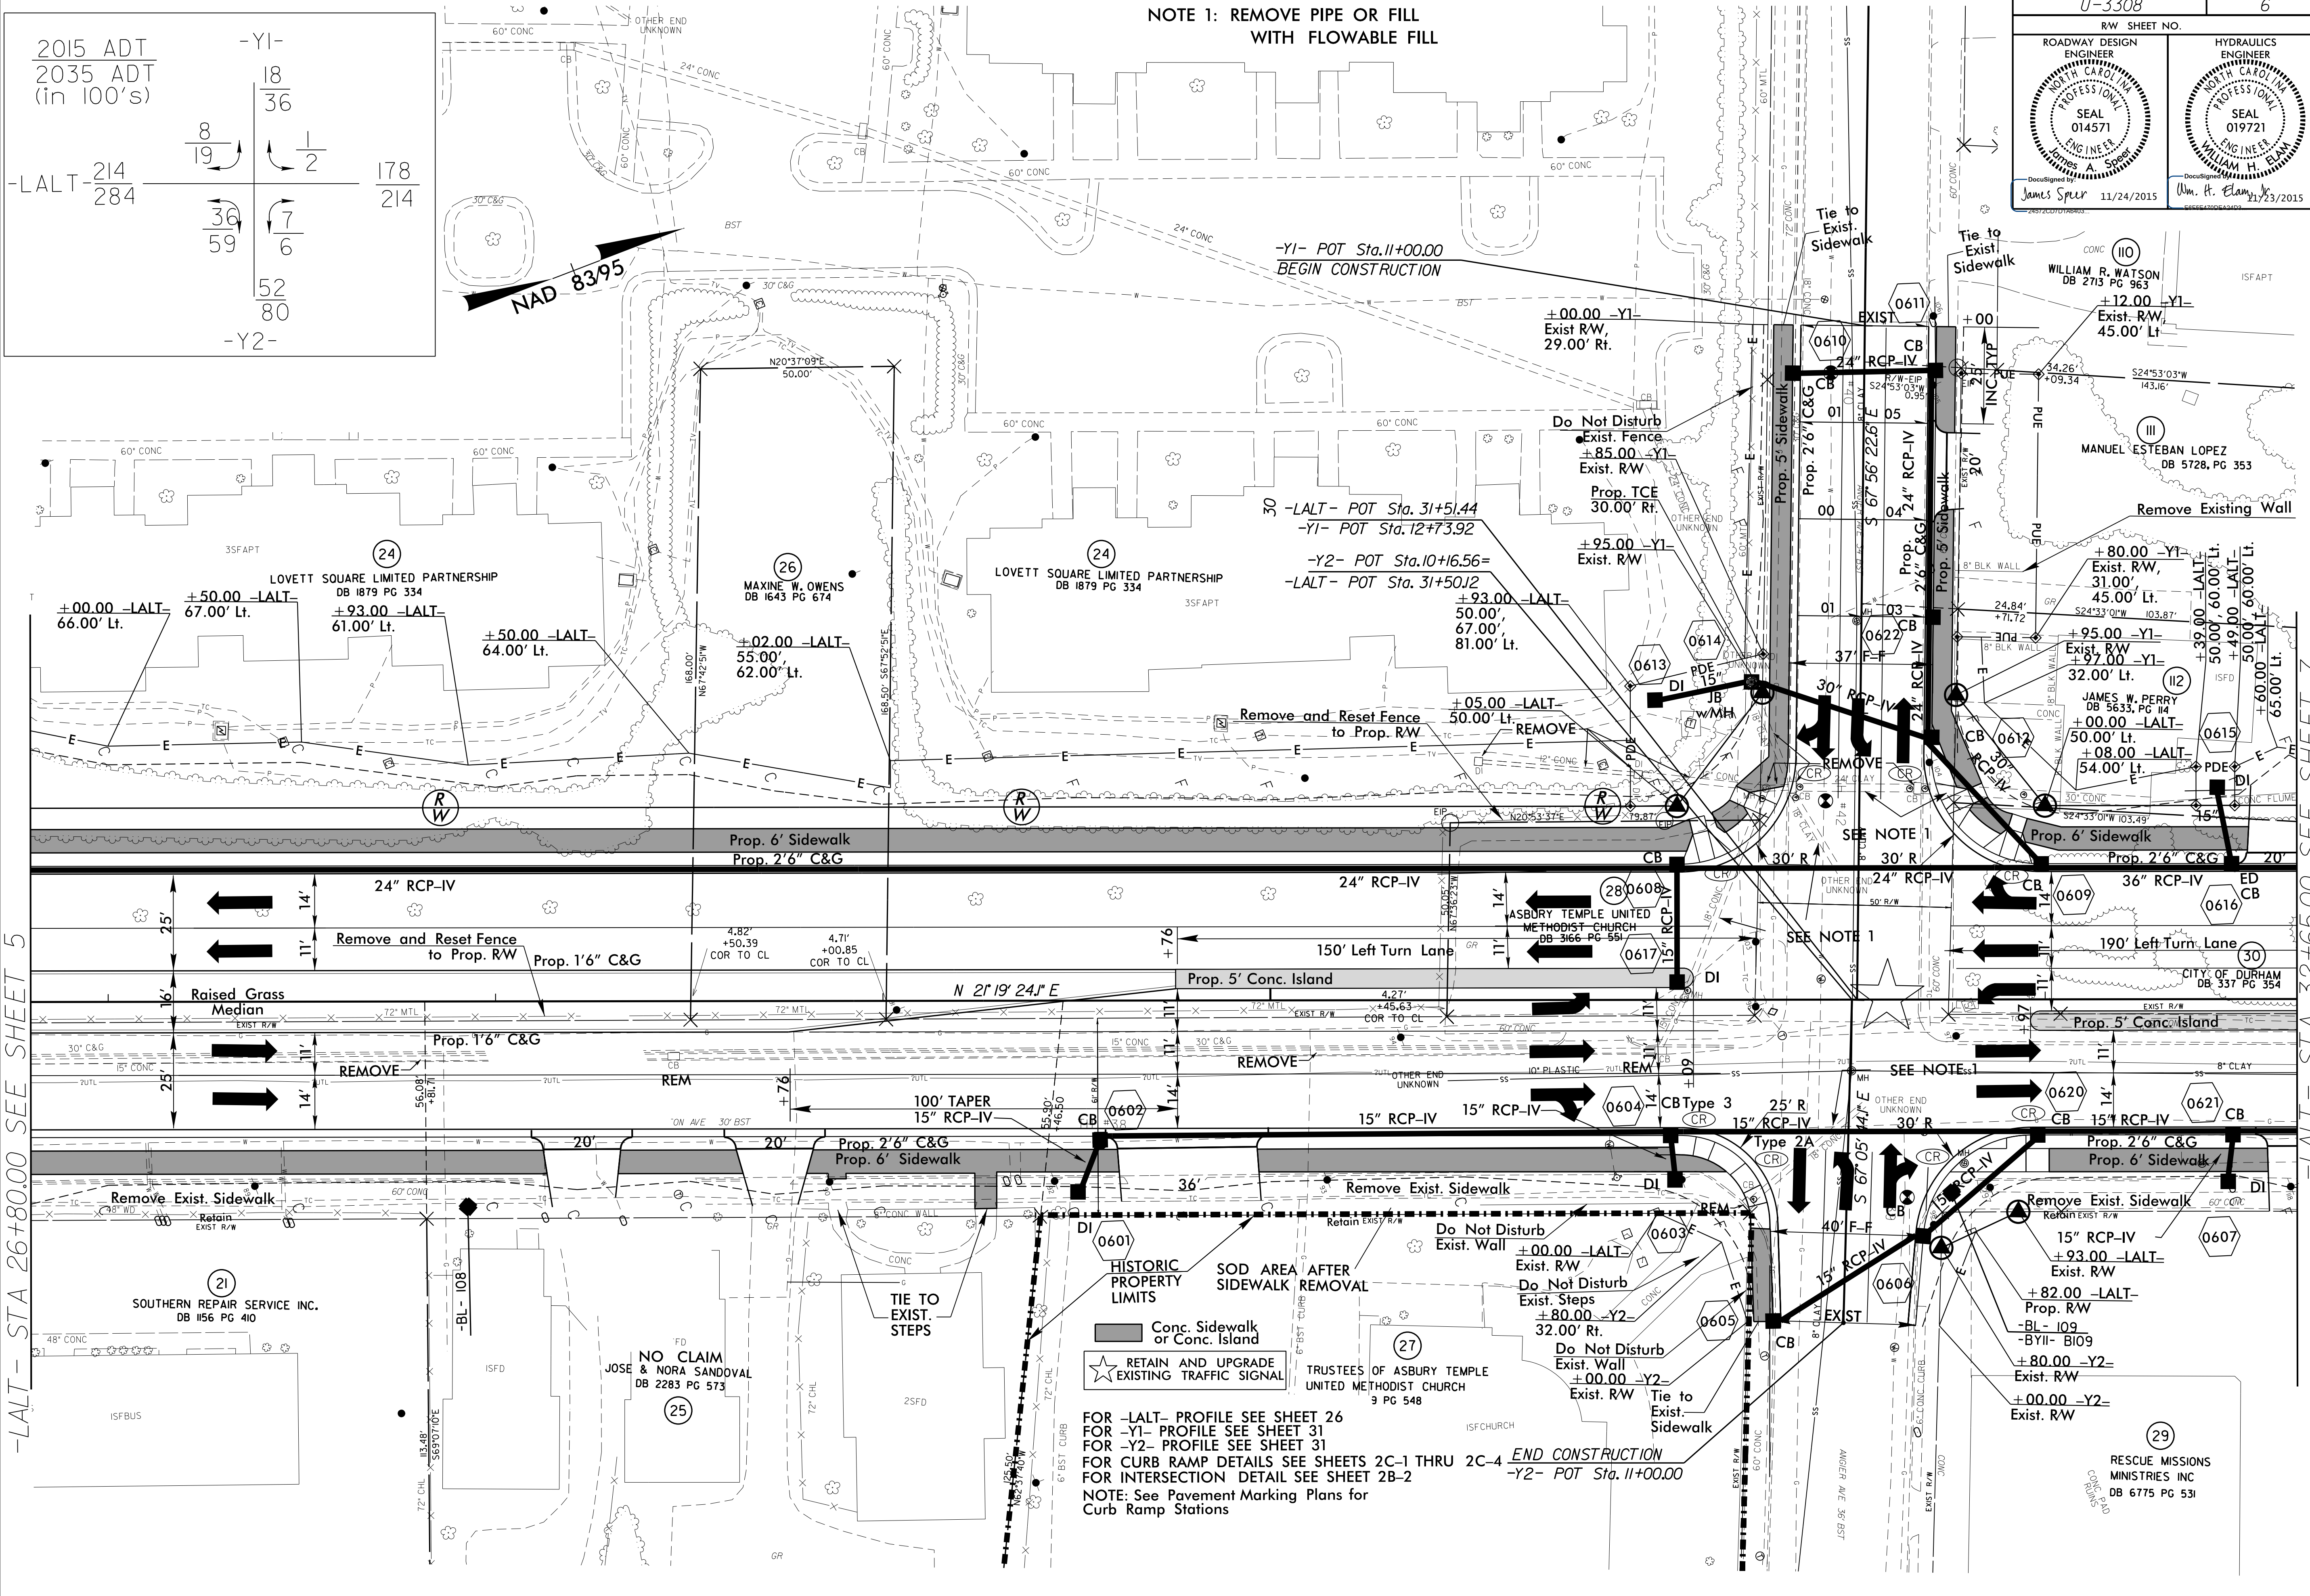

-LALT- STA 26+80.00 SEE SHEET 5

-LALT- STA 32+65.00 SEE SHEET 7

FOR -LALT- PROFILE SEE SHEET 26  
 FOR -Y1- PROFILE SEE SHEET 31  
 FOR -Y2- PROFILE SEE SHEET 31  
 FOR CURB RAMP DETAILS SEE SHEETS 2C-1 THRU 2C-4  
 FOR INTERSECTION DETAIL SEE SHEET 2B-2  
 NOTE: See Pavement Marking Plans for Curb Ramp Stations

8/17/99  
23-NOV-2015 10:45 U3308.rdy ps06.dgn  
3:54 PM