

-Y10- STA 12+60.00 SEE SHEET 19




-Y12- STA 12+70.00 SEE SHEET 21

PROJECT REFERENCE NO. U-3308	SHEET NO. 9
RW SHEET NO.	
ROADWAY DESIGN ENGINEER JAMES A. SPEER SEAL 014571 11/24/2015	HYDRAULICS ENGINEER WILLIAM H. ELAM SEAL 019721 11/23/2015

NOTE 1: REMOVE PIPE OR FILL WITH FLOWABLE FILL



FOR -LALT- PROFILE SEE SHEET 28  
 FOR -Y10- PROFILE SEE SHEET 34  
 FOR -Y11- PROFILE SEE SHEET 34  
 FOR -Y12- PROFILE SEE SHEET 34  
 FOR -Y13- PROFILE SEE SHEET 34  
 FOR CURB RAMP DETAILS SEE SHEETS 2C-1 THRU 2C-4

NOTE: See Pavement Marking Plans for Curb Ramp Stations

-  Conc. Sidewalk or Island
-  Pavement Removal
-  Proposed Brick Pavers

-LALT- STA 44+00.00 SEE SHEET 8

-LALT- STA 47+60.00 SEE SHEET 10

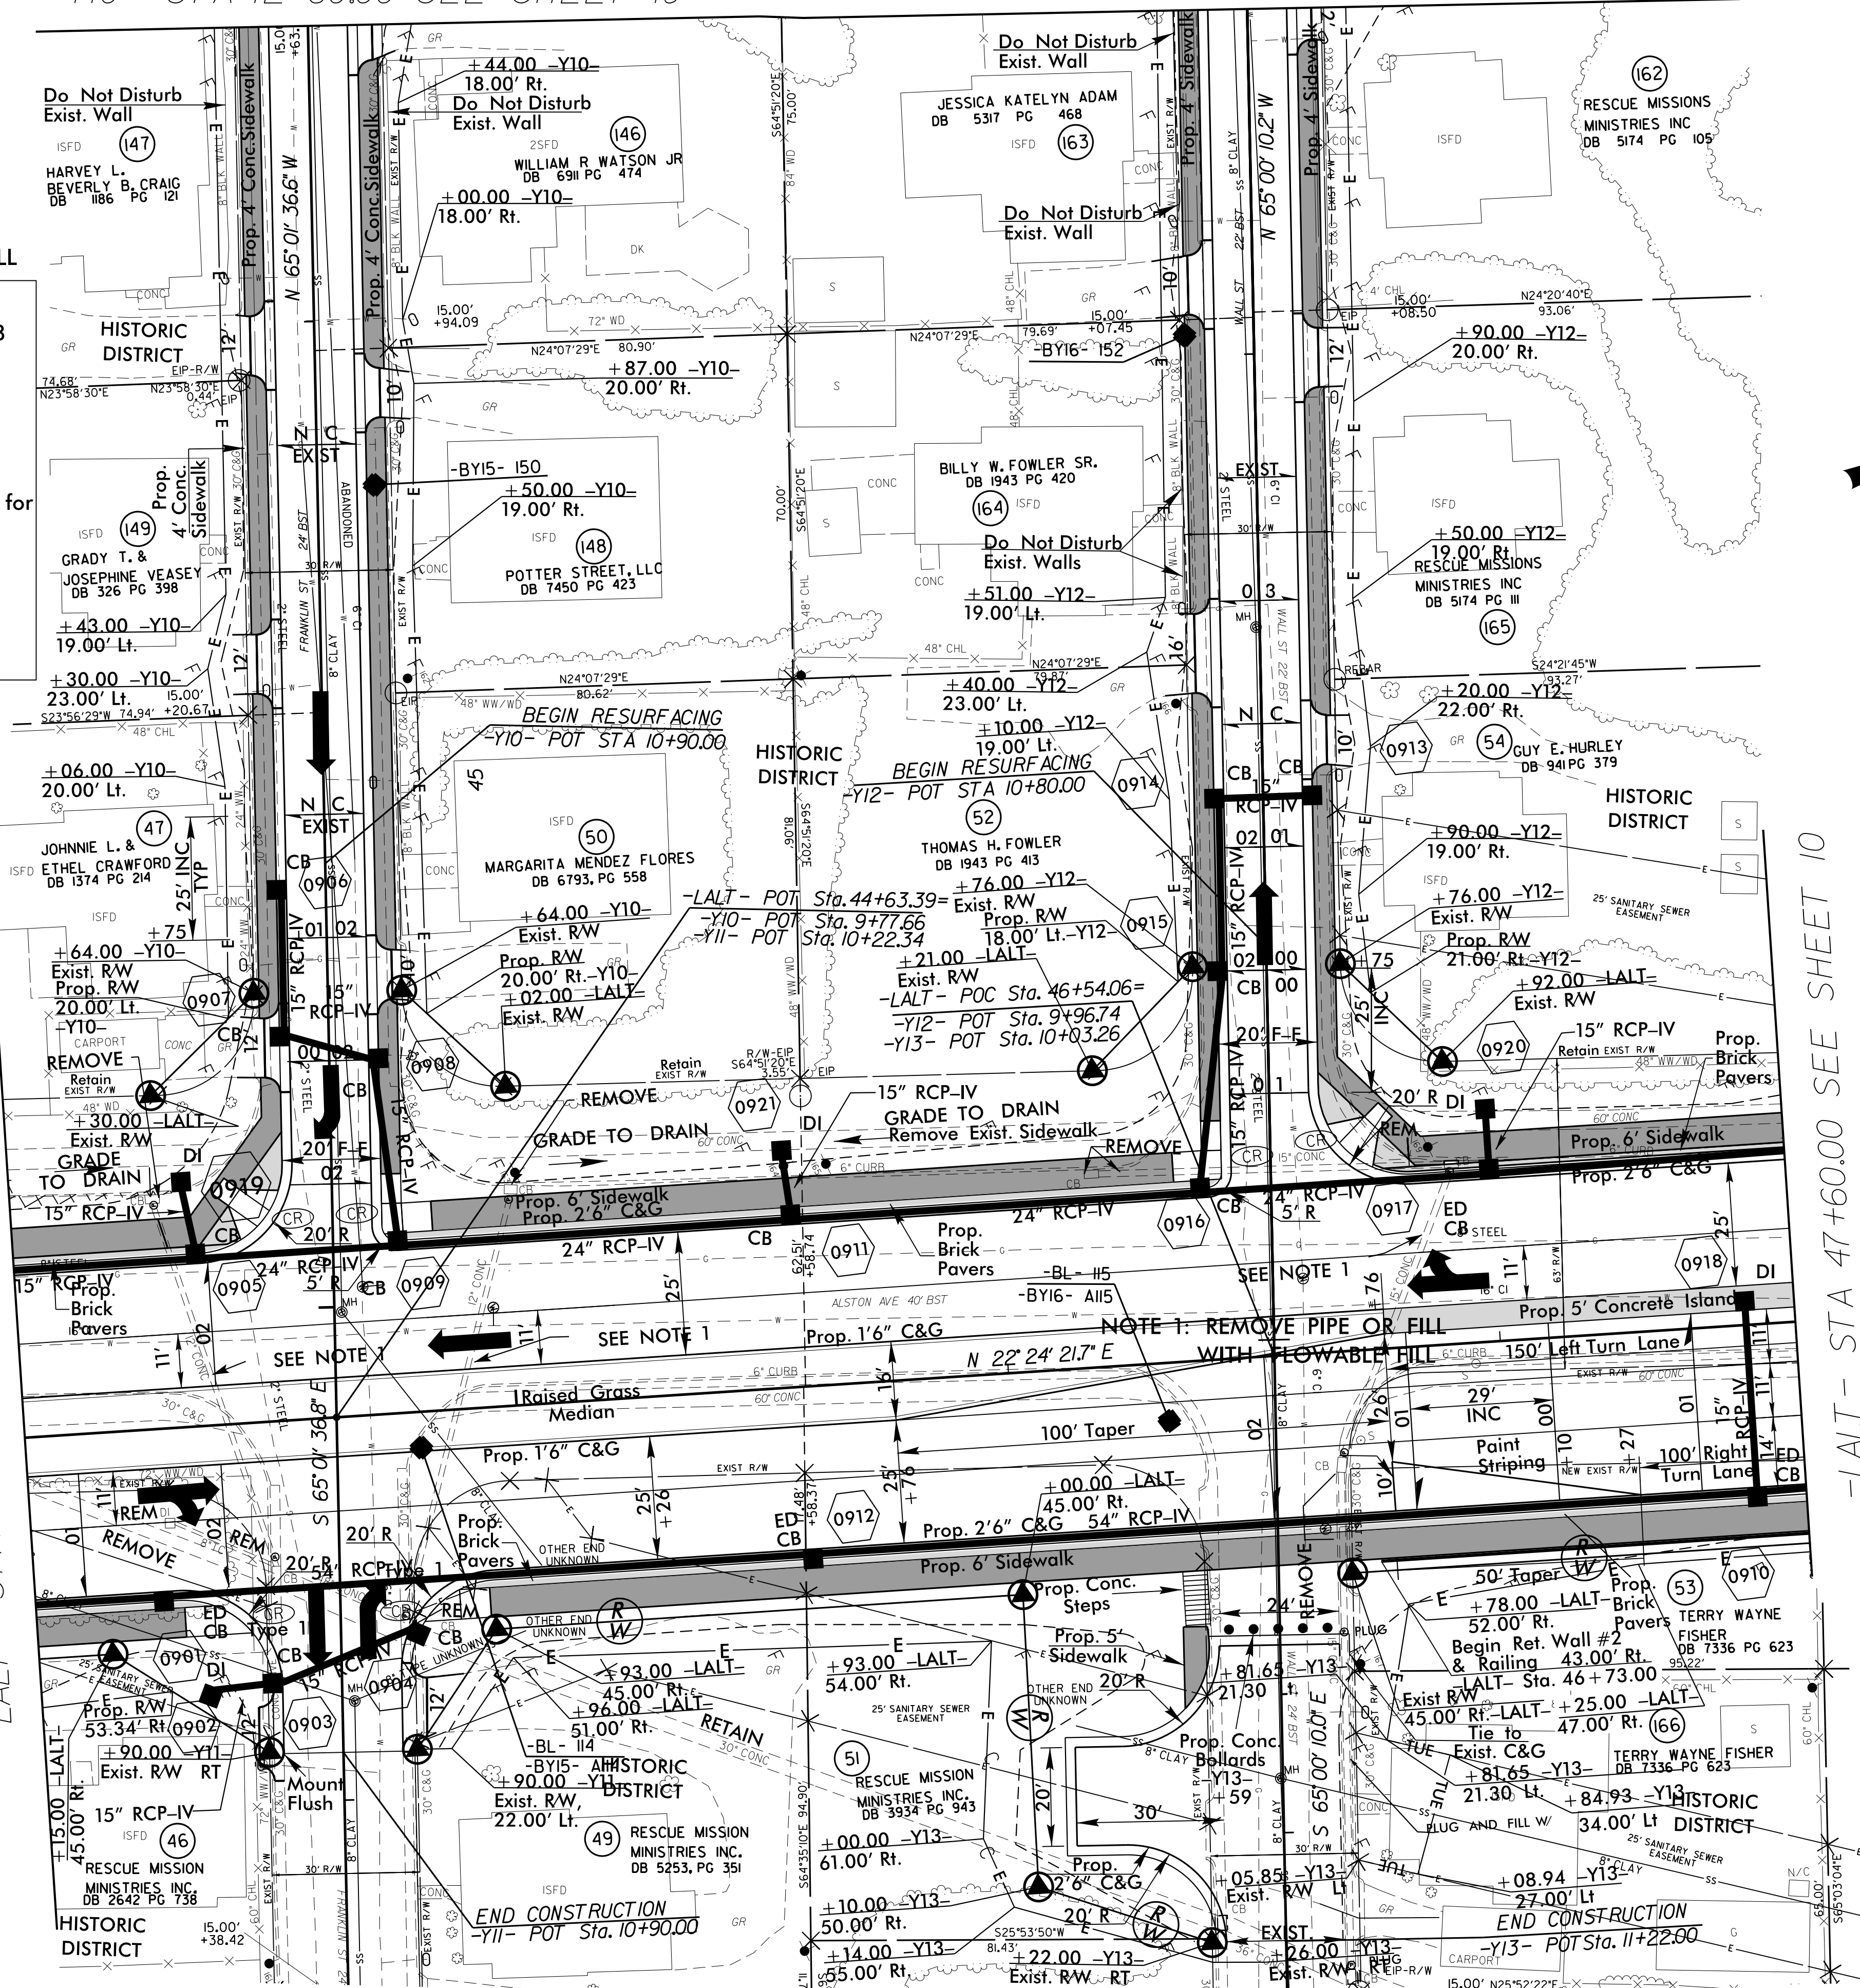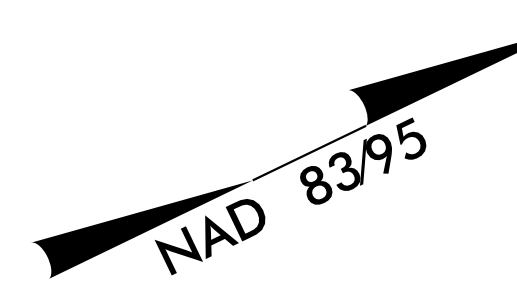

Revisions

23-NOV-2015 10:45 3308\_rdy-ps01.dgn  
 8/17/99  
 23-NOV-2015 10:45 3308\_rdy-ps01.dgn  
 8/17/99