


NOTE 1: REMOVE PIPE OR FILL WITH FLOWABLE FILL

FOR -LALT- PROFILE SEE SHEETS 29-30
 FOR -Y20- PROFILE SEE SHEET 37
 FOR -Y21- PROFILE SEE SHEET 37
 FOR -Y22- PROFILE SEE SHEET 37
 FOR CURB RAMP DETAILS SEE SHEETS 2C-1 THRU 2C-4
 FOR INTERSECTION DETAILS SEE SHEET 2B-5
 NOTE: See Pavement Marking Plans for Curb Ramp Stations

-LALT-
 PI Sta 64+89.21
 $\Delta = 2' 05" 26.9" (LT)$
 $D = 0' 22" 55.1"$
 $L = 547.37'$
 $T = 273.72'$
 $R = 15,000.00'$
 $SE = NC$

Conc. Sidewalk or Island
 Proposed Brick Pavers
 RETAIN AND UPGRADE EXISTING TRAFFIC SIGNAL

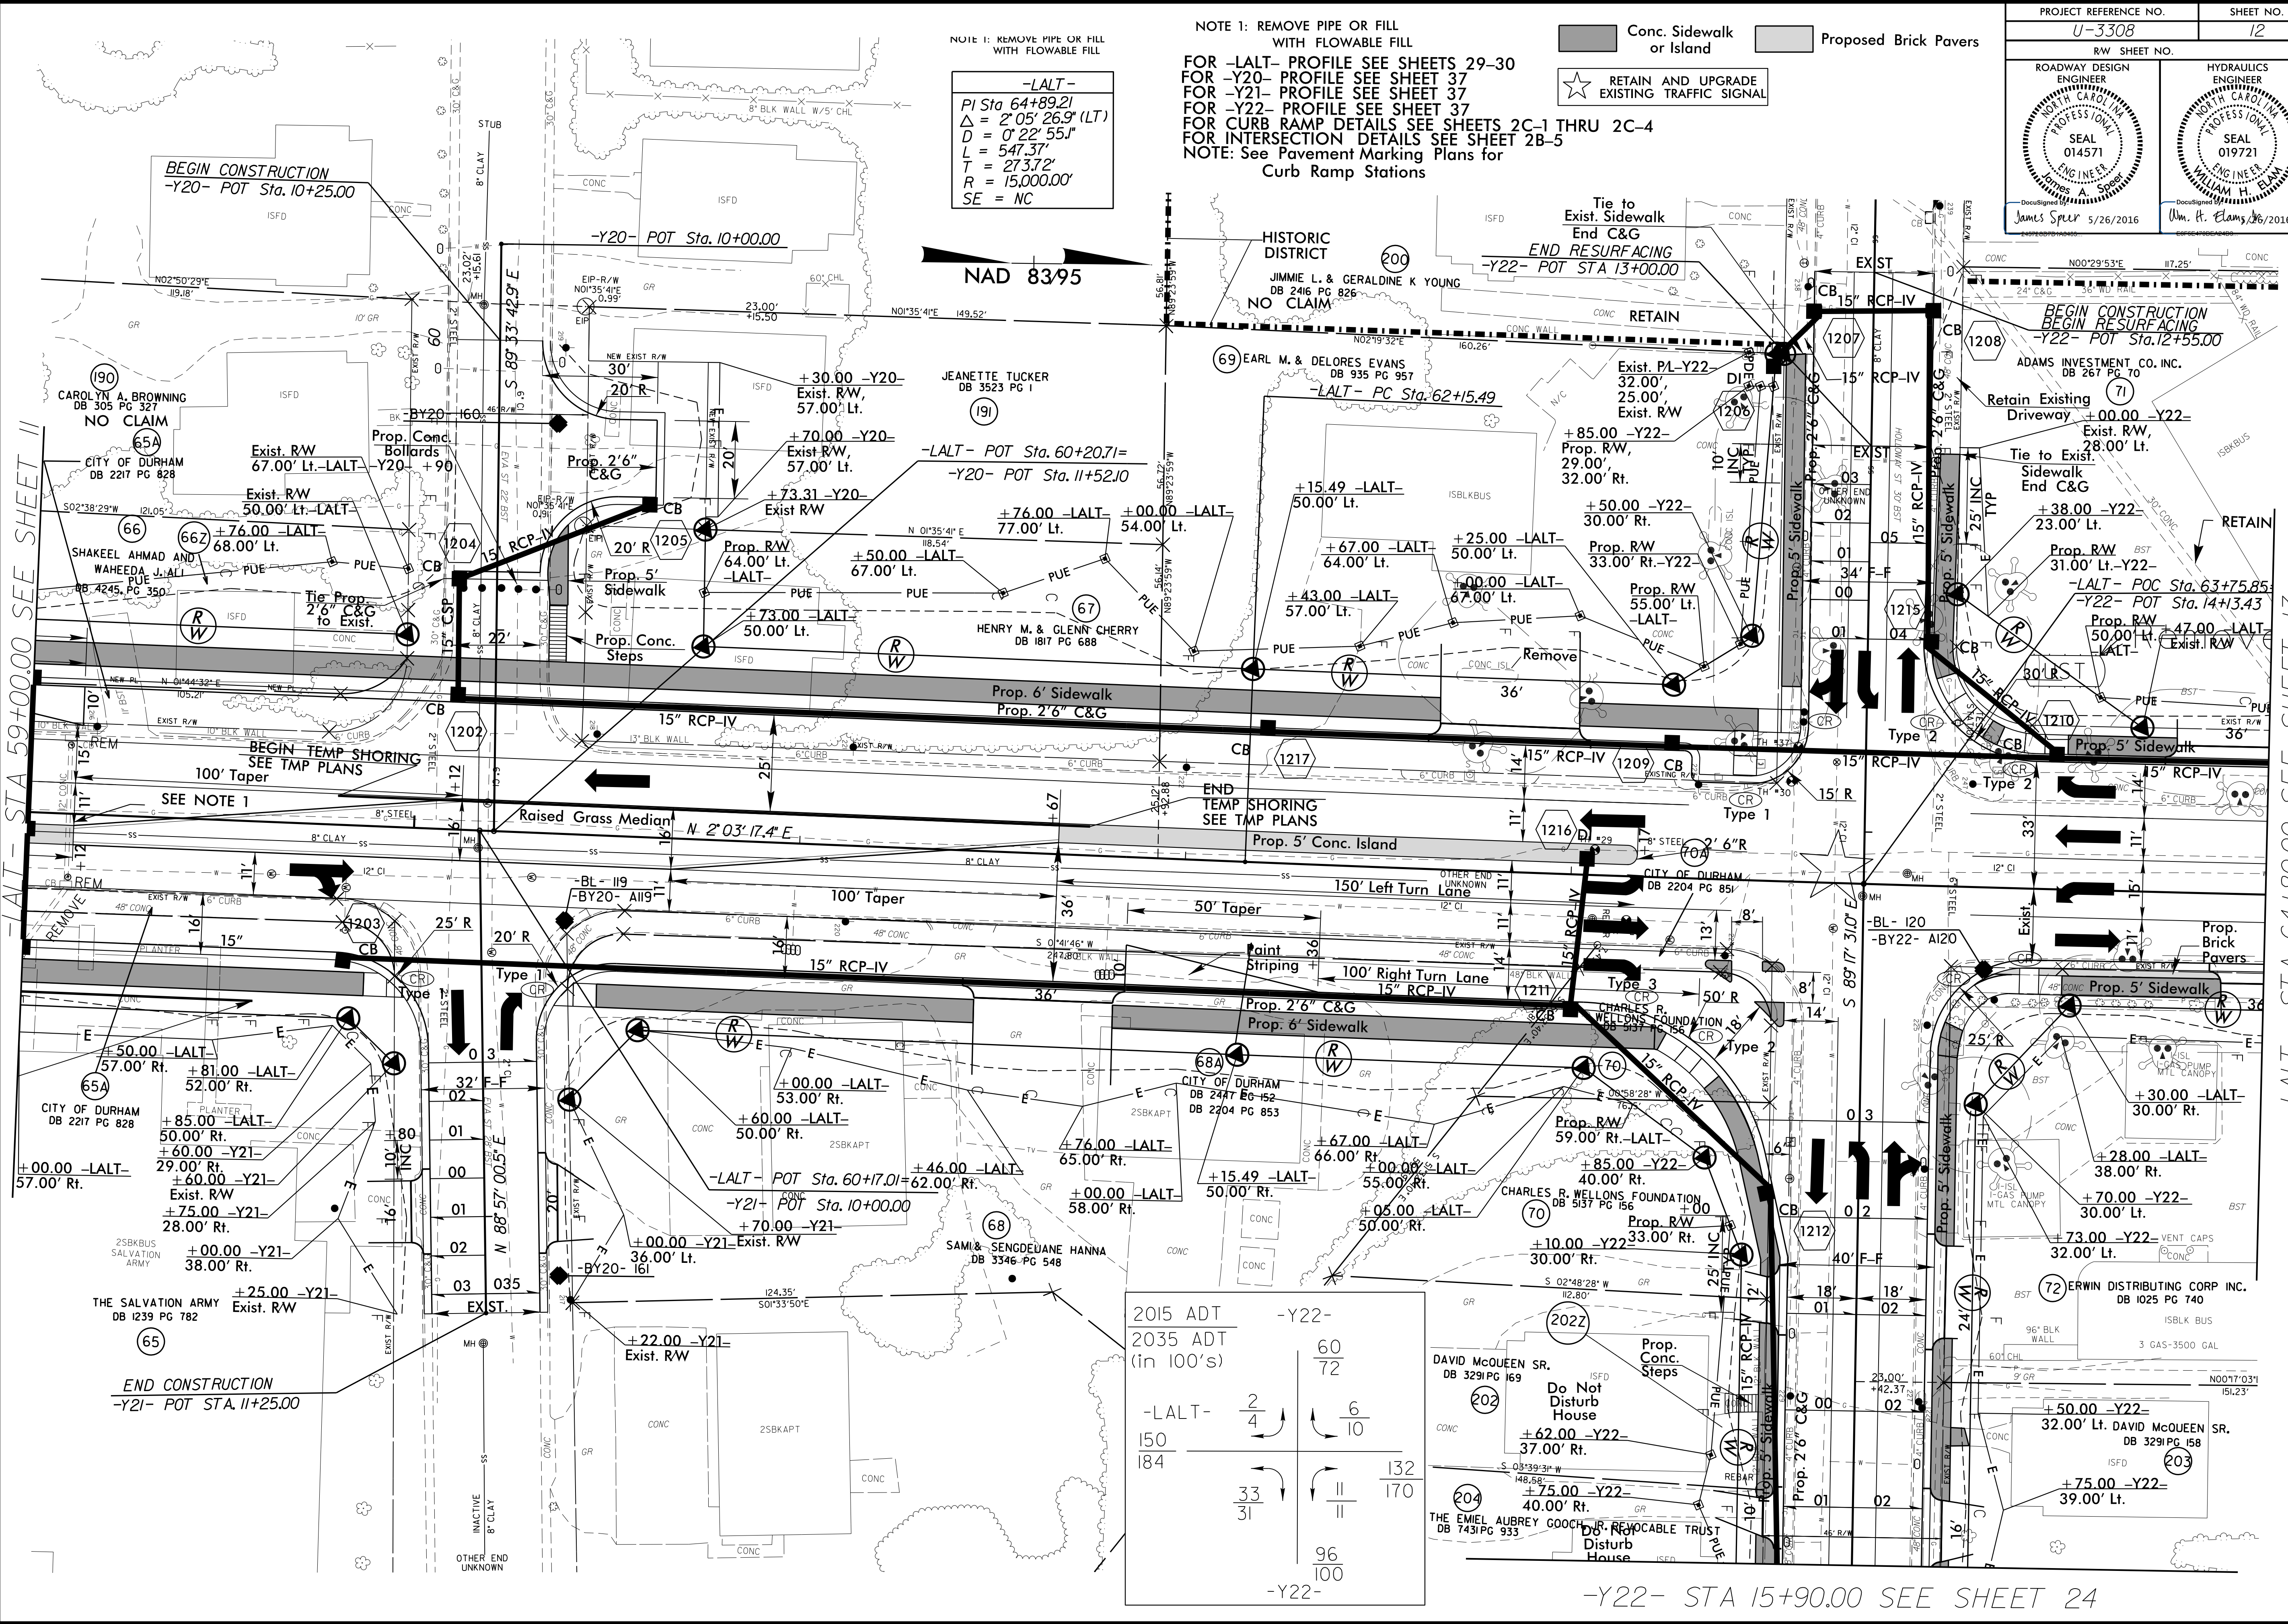

2015 ADT	-Y22-
2035 ADT (in 100's)	60 / 72
-LALT-	2 / 4 6 / 10
150	33 / 31 11 / 170
184	96 / 100
	-Y22-

-Y22- STA 15+90.00 SEE SHEET 24

8/17/99
 Revisions
 STA 59+00.00 SEE SHEET 11
 STA 64+80.00 SEE SHEET 13
 23 MAY 2016 15:42 3308.rdy-ps12.dgn
 3308.PLANE 8 8:53