


FOR -NSN- SEE TRACK PLANS
FOR -NSS- SEE TRACK PLANS

NOTE 1: REMOVE PIPE OR FILL WITH FLOWABLE FILL

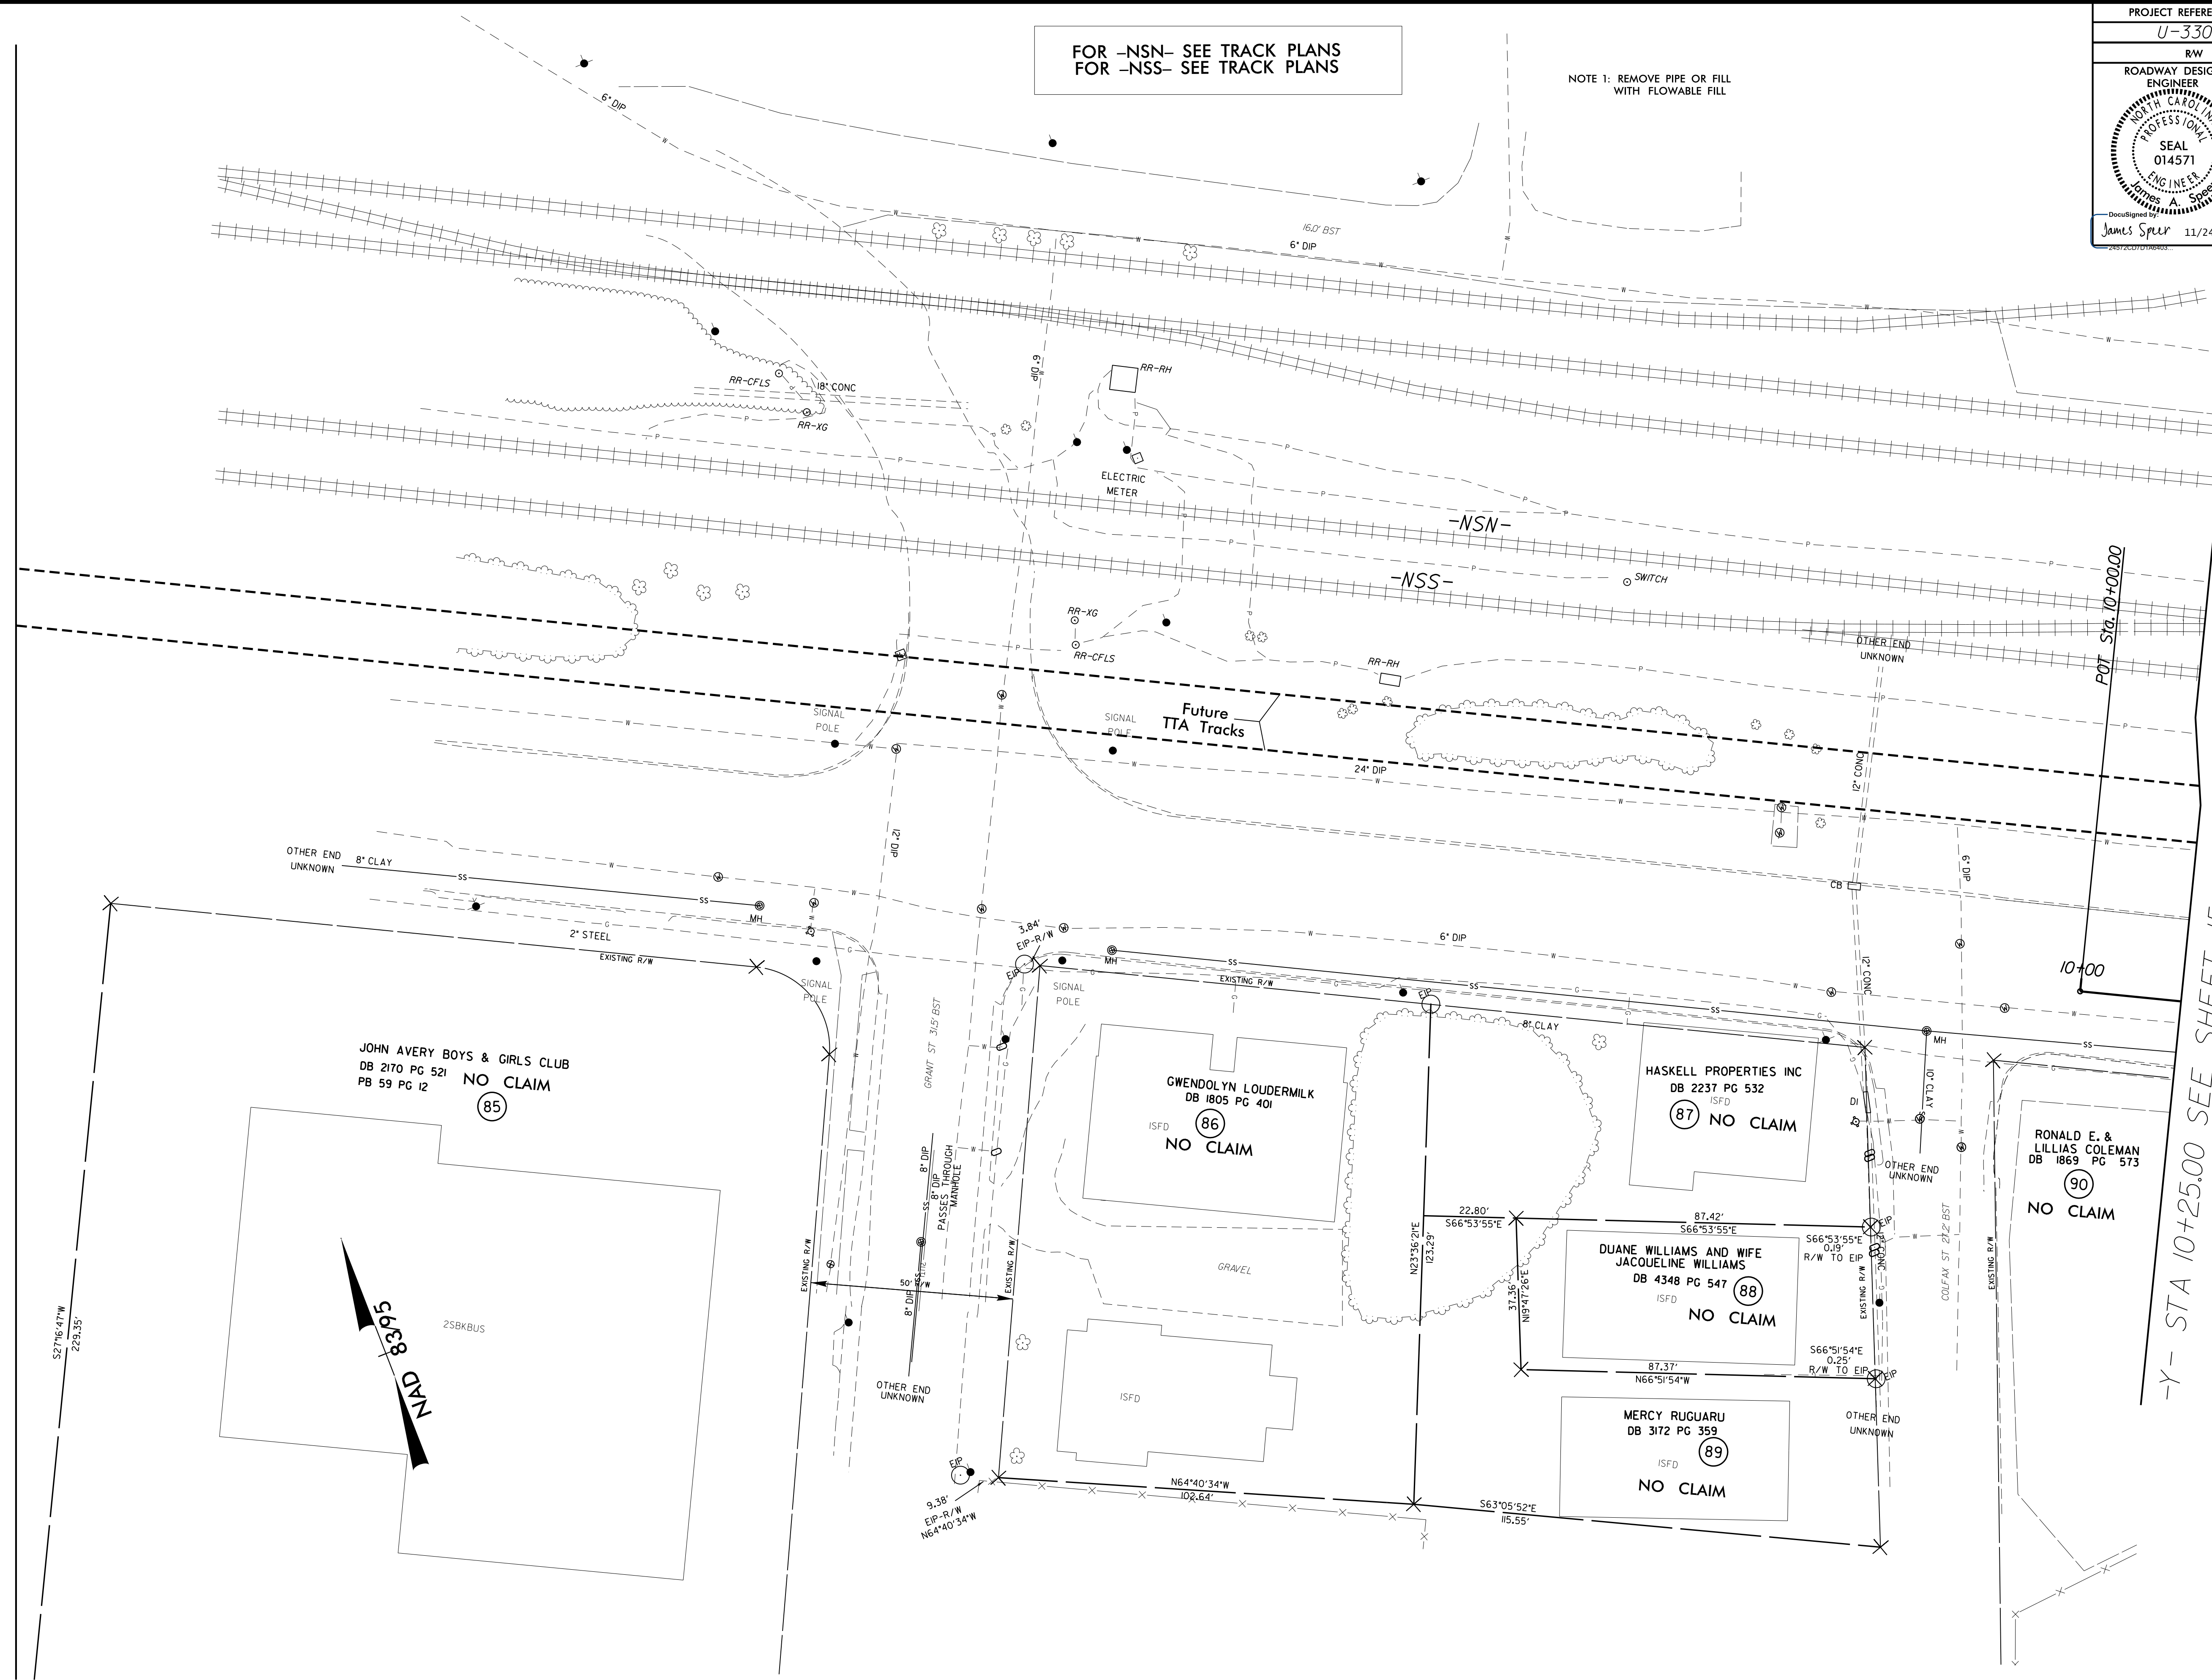

REVISIONS

-NSS- STA 14+60.00 SEE SHEET 15

-Y- STA 10+25.00 SEE SHEET 15

JOHN AVERY BOYS & GIRLS CLUB
DB 2170 PG 521
PB 59 PG 12
NO CLAIM
85

GWENDOLYN LOUDERMILK
DB 1805 PG 401
ISFD
NO CLAIM
86

HASKELL PROPERTIES INC
DB 2237 PG 532
ISFD
NO CLAIM
87

DUANE WILLIAMS AND WIFE
JACQUELINE WILLIAMS
DB 4348 PG 547
ISFD
NO CLAIM
88

MERCY RUGUARU
DB 3172 PG 359
ISFD
NO CLAIM
89

RONALD E. &
LILLIAS COLEMAN
DB 1869 PG 573
NO CLAIM
90

