



NOTE 1: REMOVE PIPE OR FILL WITH FLOWABLE FILL

-Y7- STA 12+00.00 SEE SHEET 8

-Y9- STA 11+90.00 SEE SHEET 8

REVISIONS

23-NOV-2015 10:45 U3308\_rdy-ps18.dgn

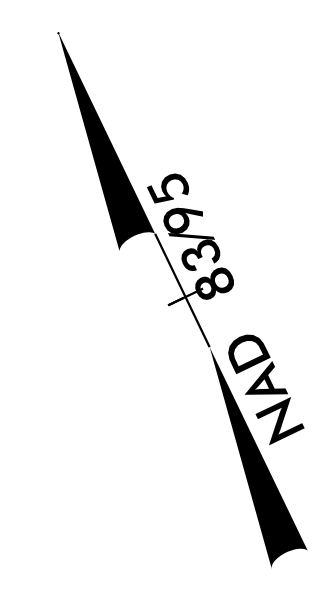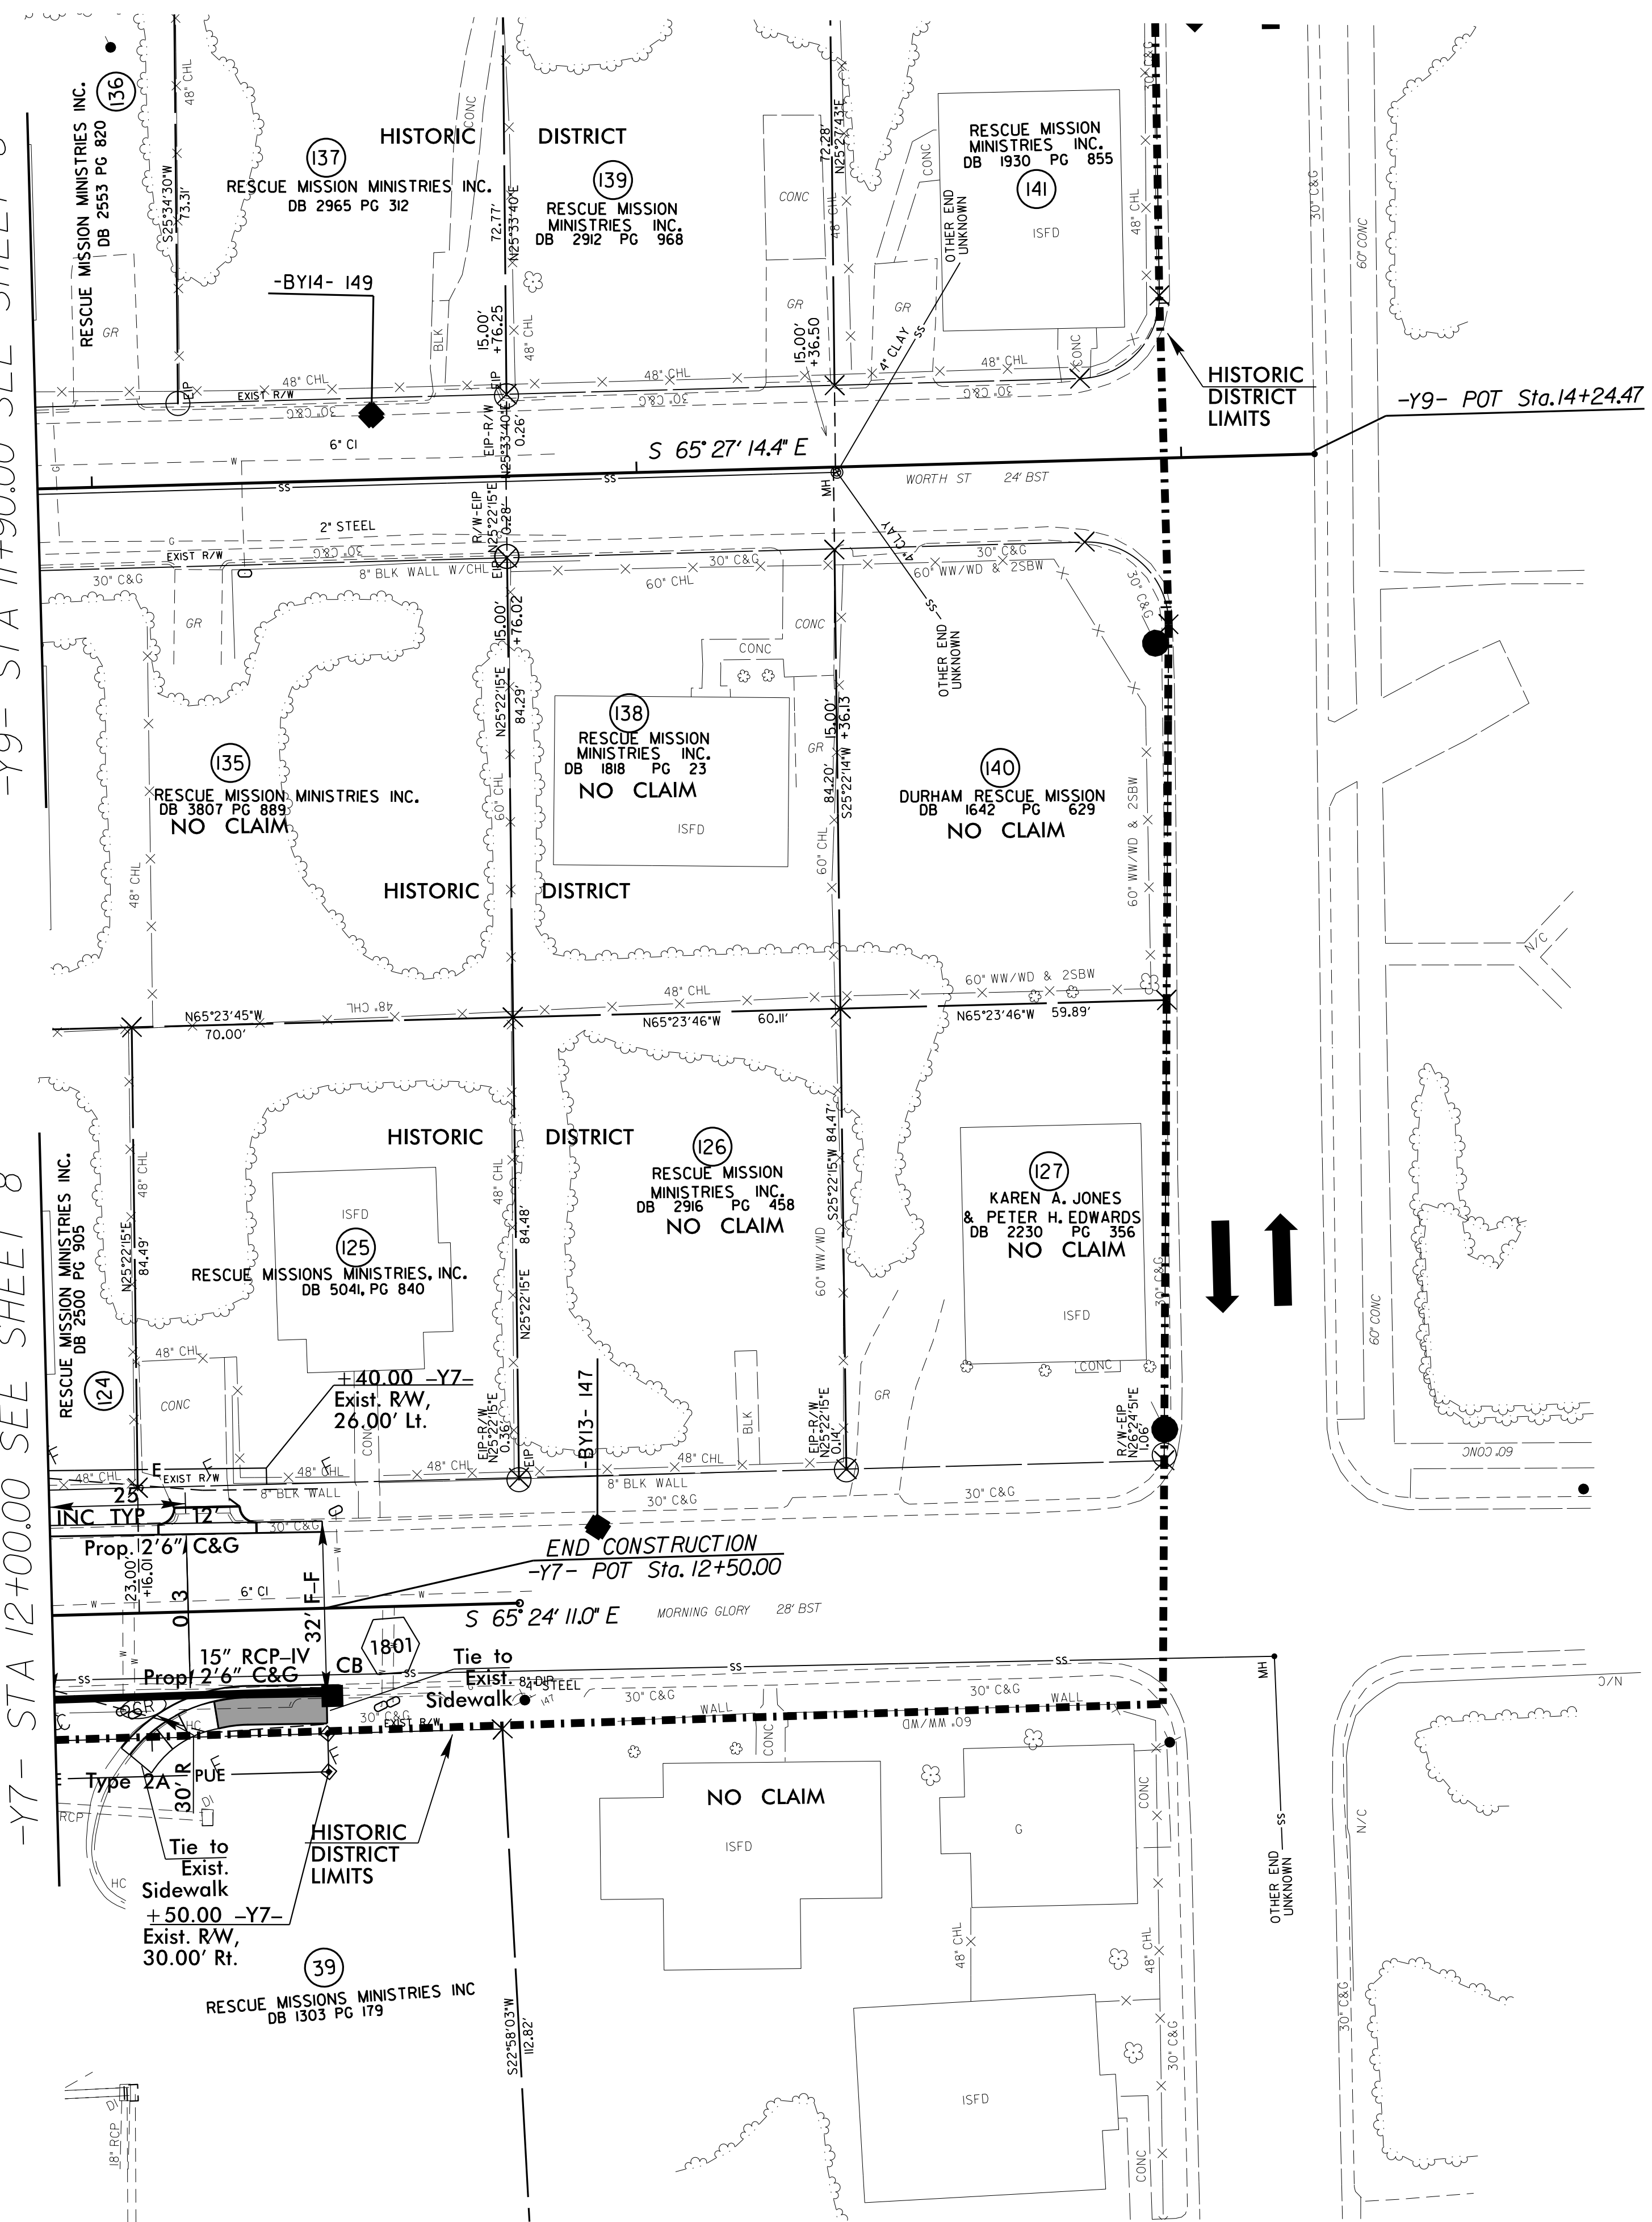

Conc. Sidewalk or Island  
 FOR -Y7- PROFILE SEE SHEET 33