



5/28/99

PROJECT REFERENCE NO. U-3308	SHEET NO. 26
ROADWAY DESIGN ENGINEER JAMES A. SPEER SEAL 014571 NORTH CAROLINA PROFESSIONAL ENGINEER	HYDRAULICS ENGINEER WILLIAM H. ELAM SEAL 019721 NORTH CAROLINA PROFESSIONAL ENGINEER
James Speer 11/23/2015	Wm. H. Elam 11/23/2015

-LALT- (Alston Ave.)

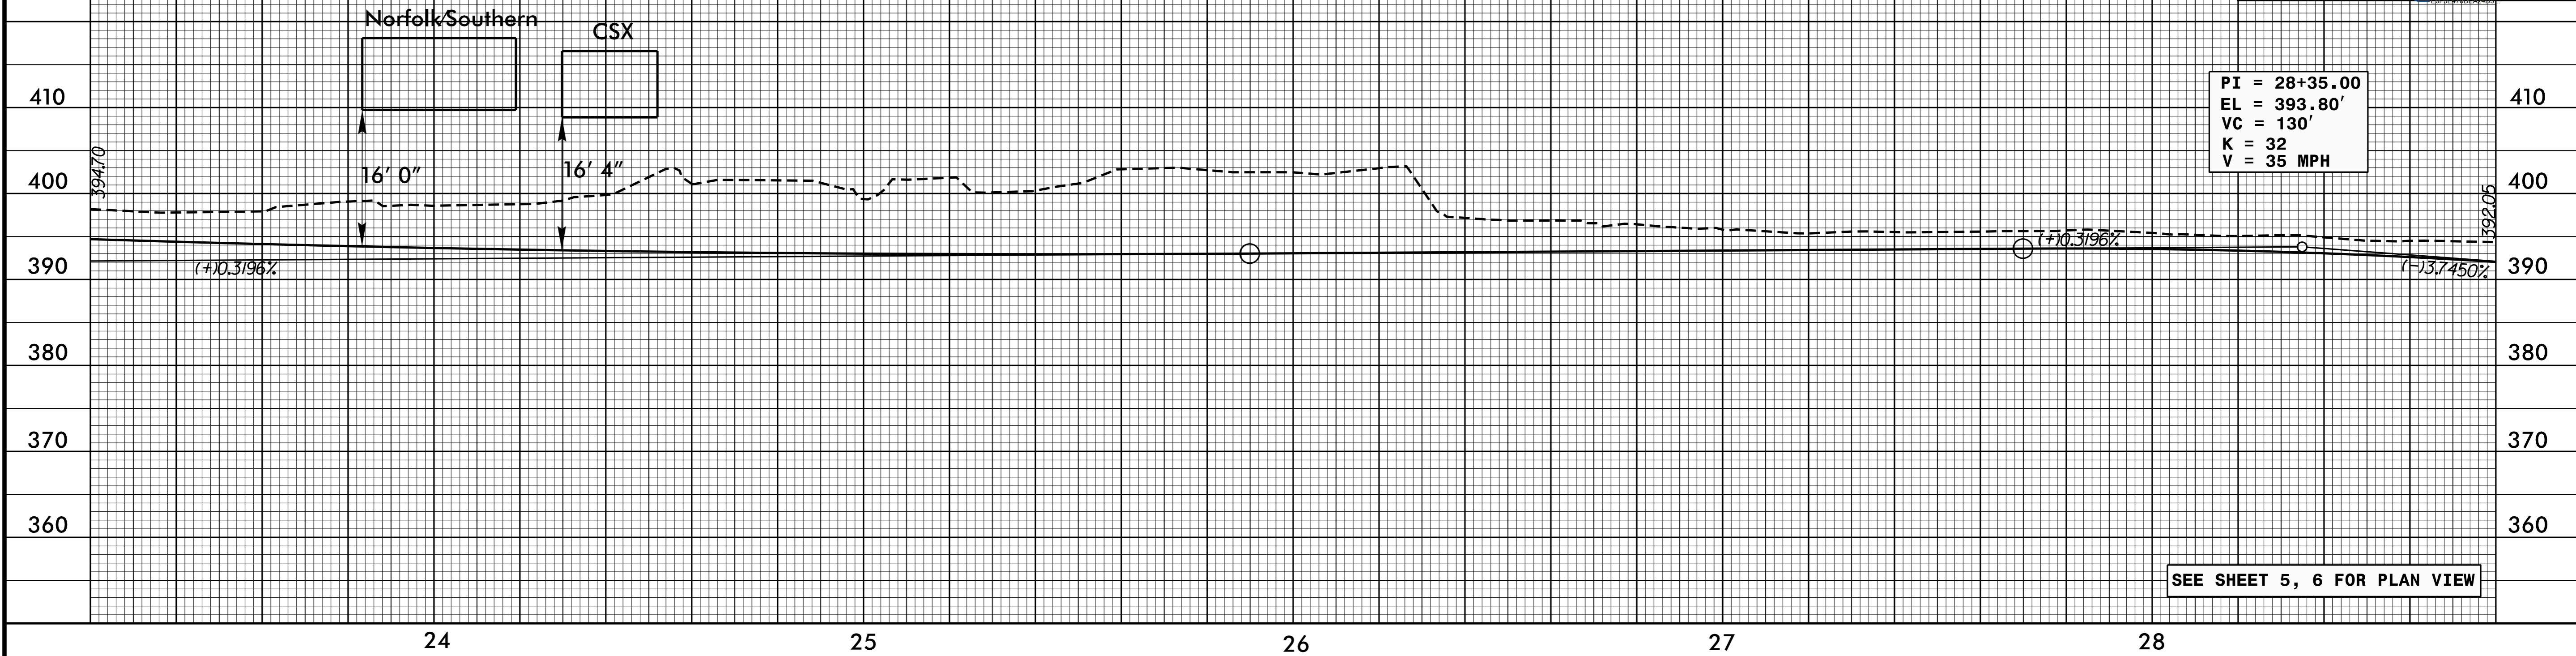

-LALT- (Alston Ave.)

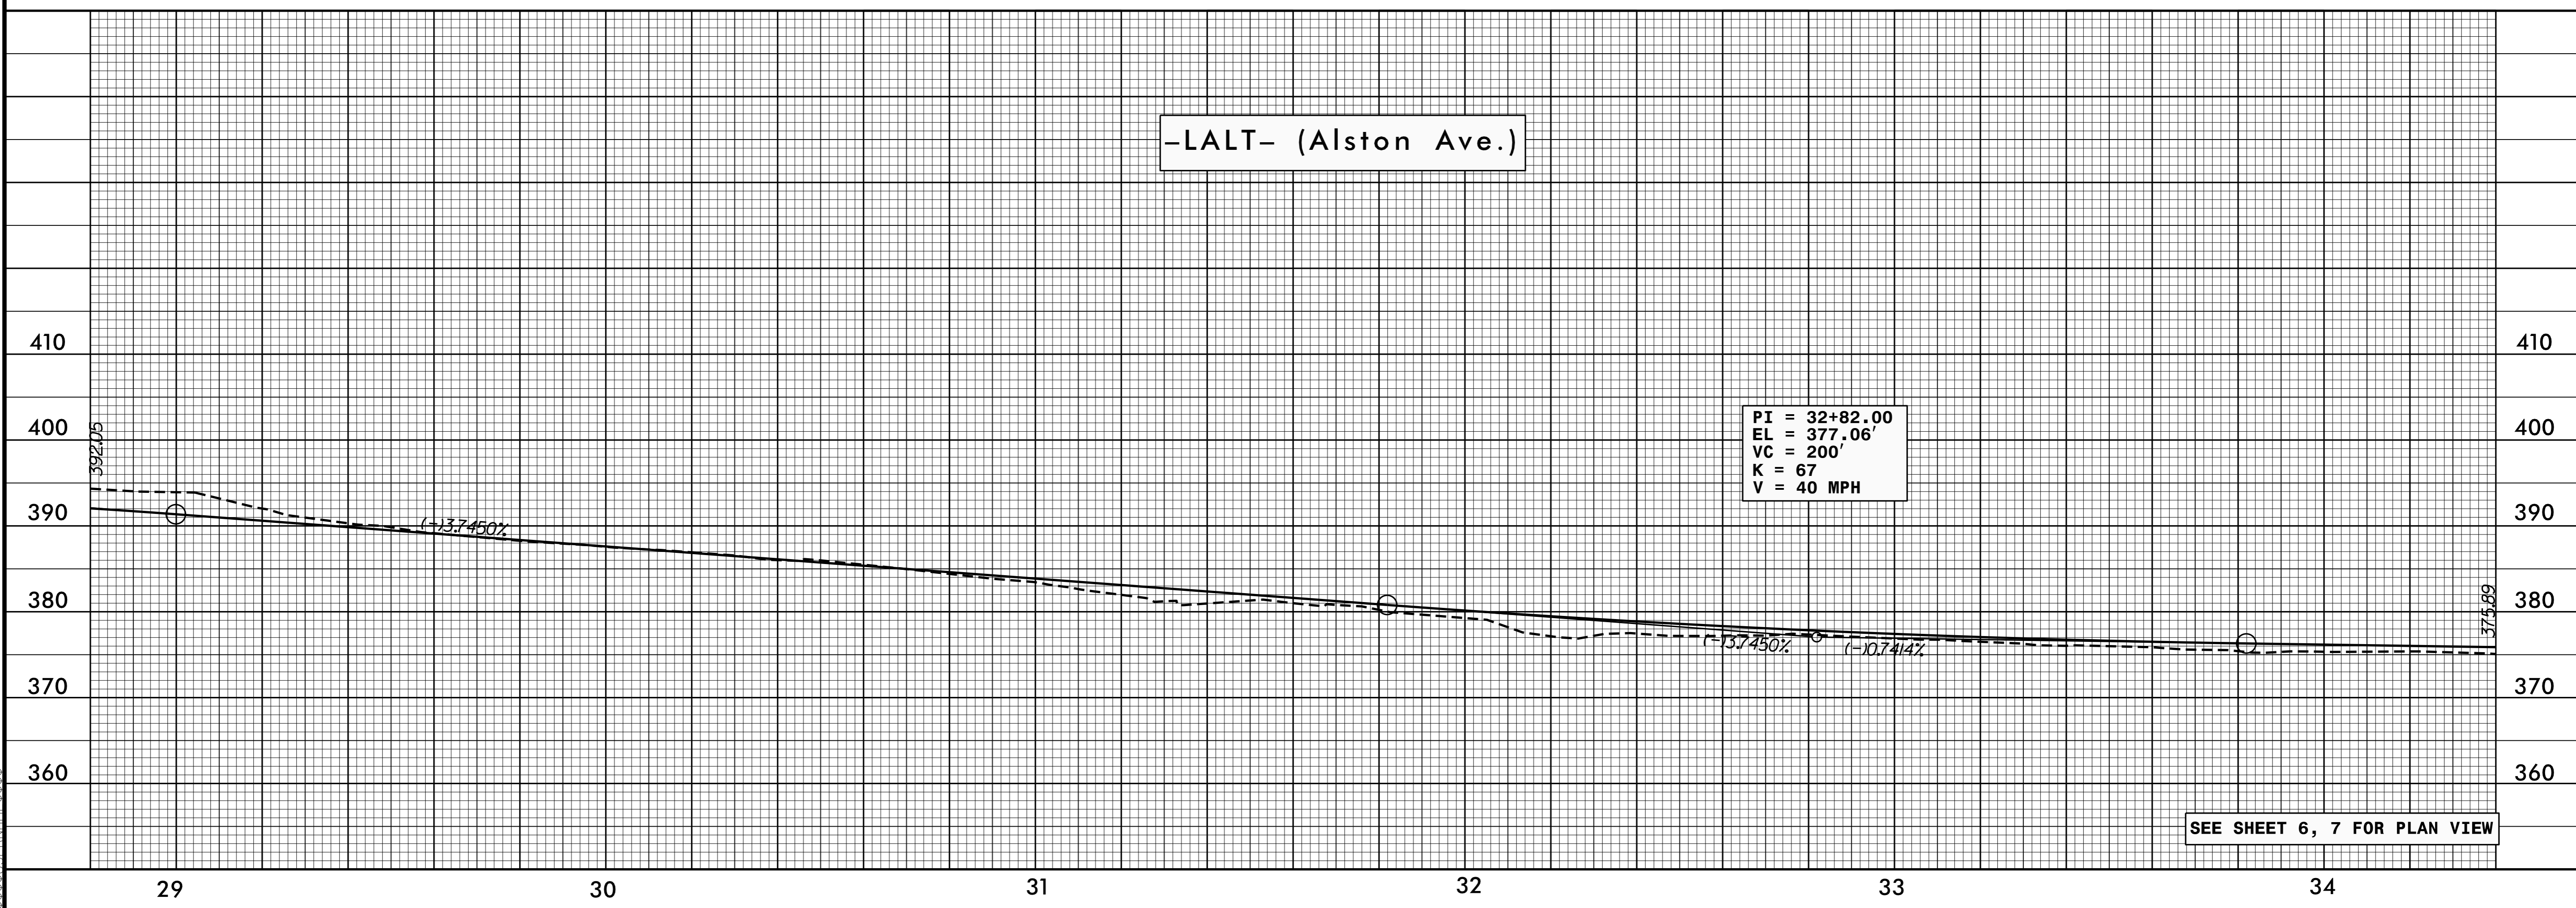

07 MAY 2015 15:53  
U-3308-ROADWAY-PLANVIEW.dgn