
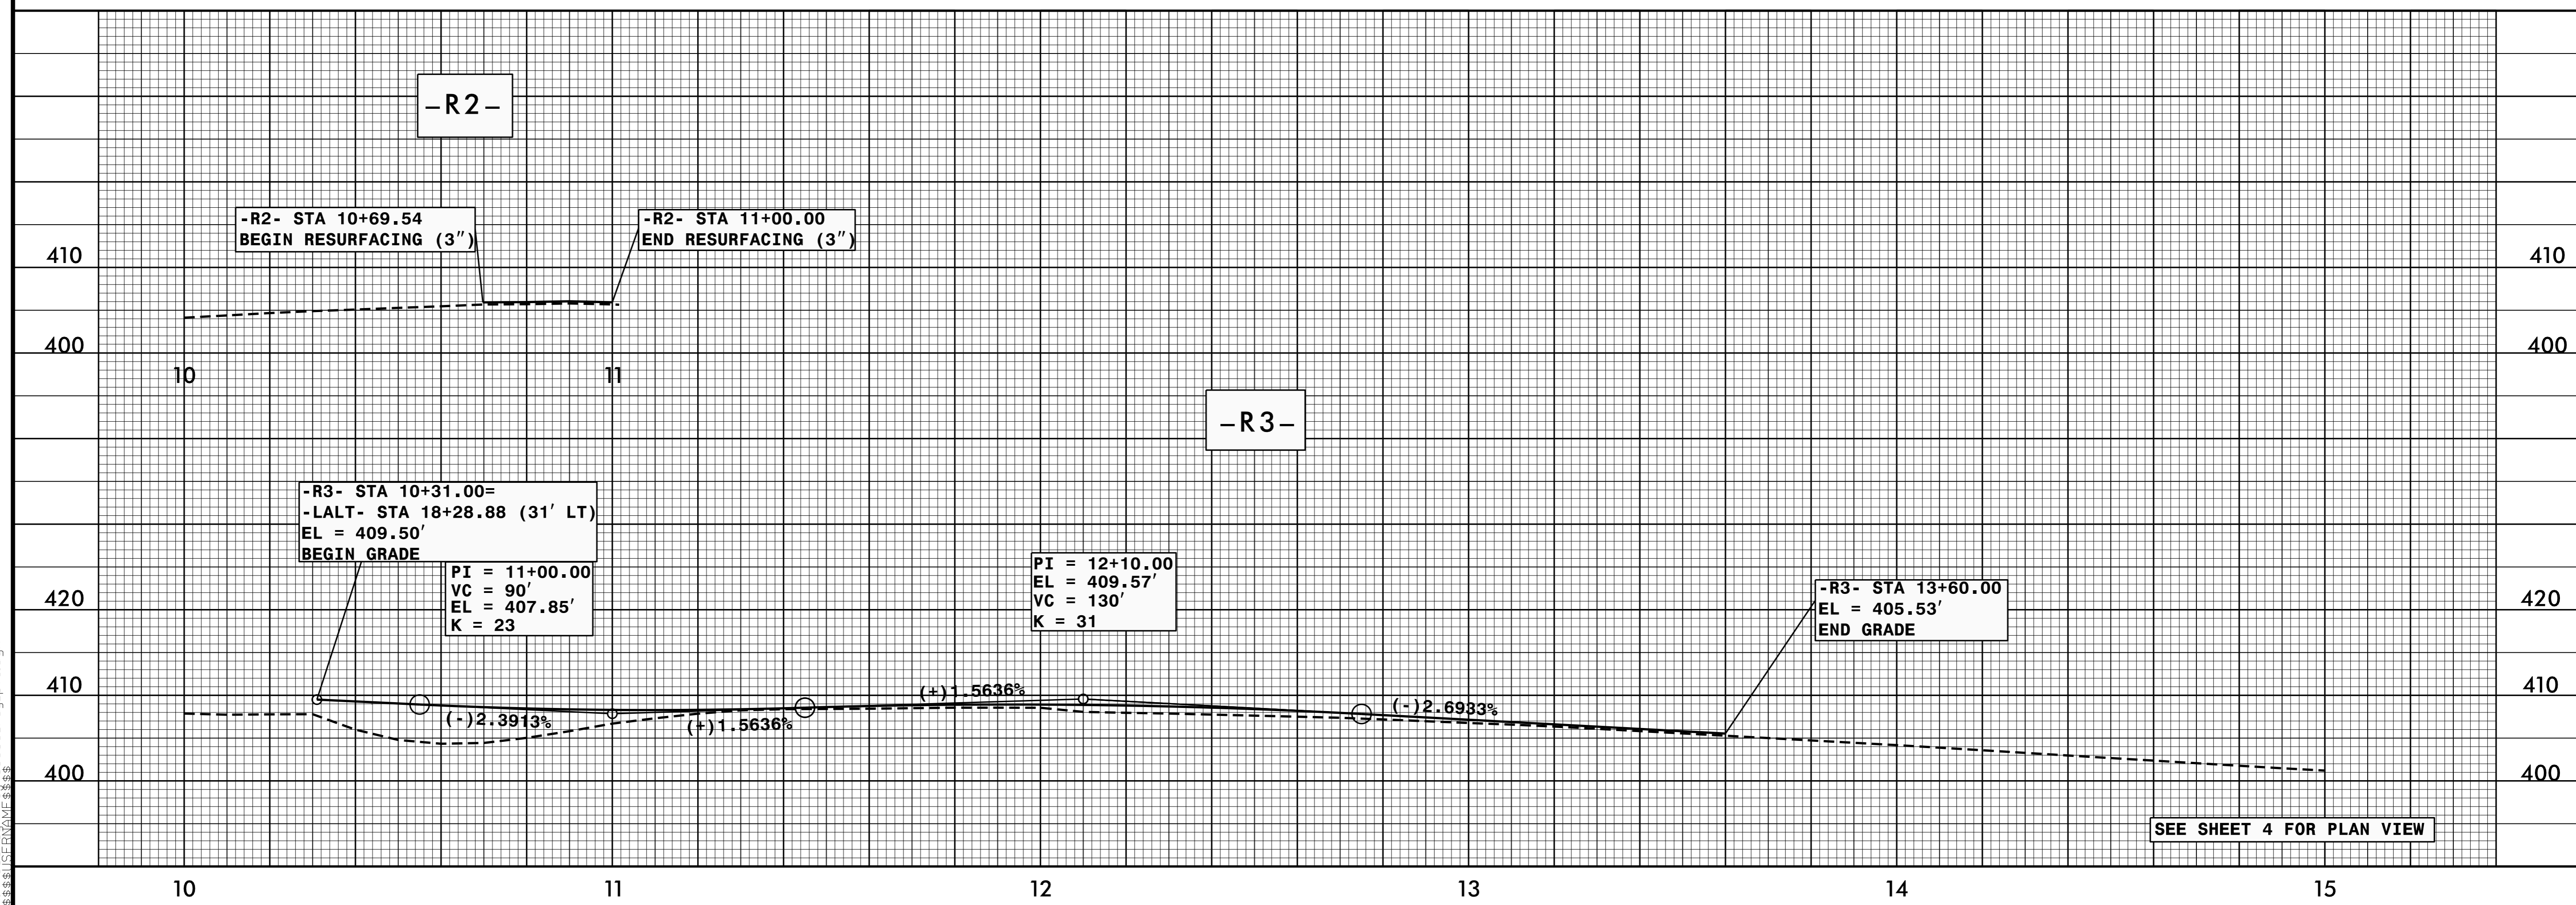


5/28/99

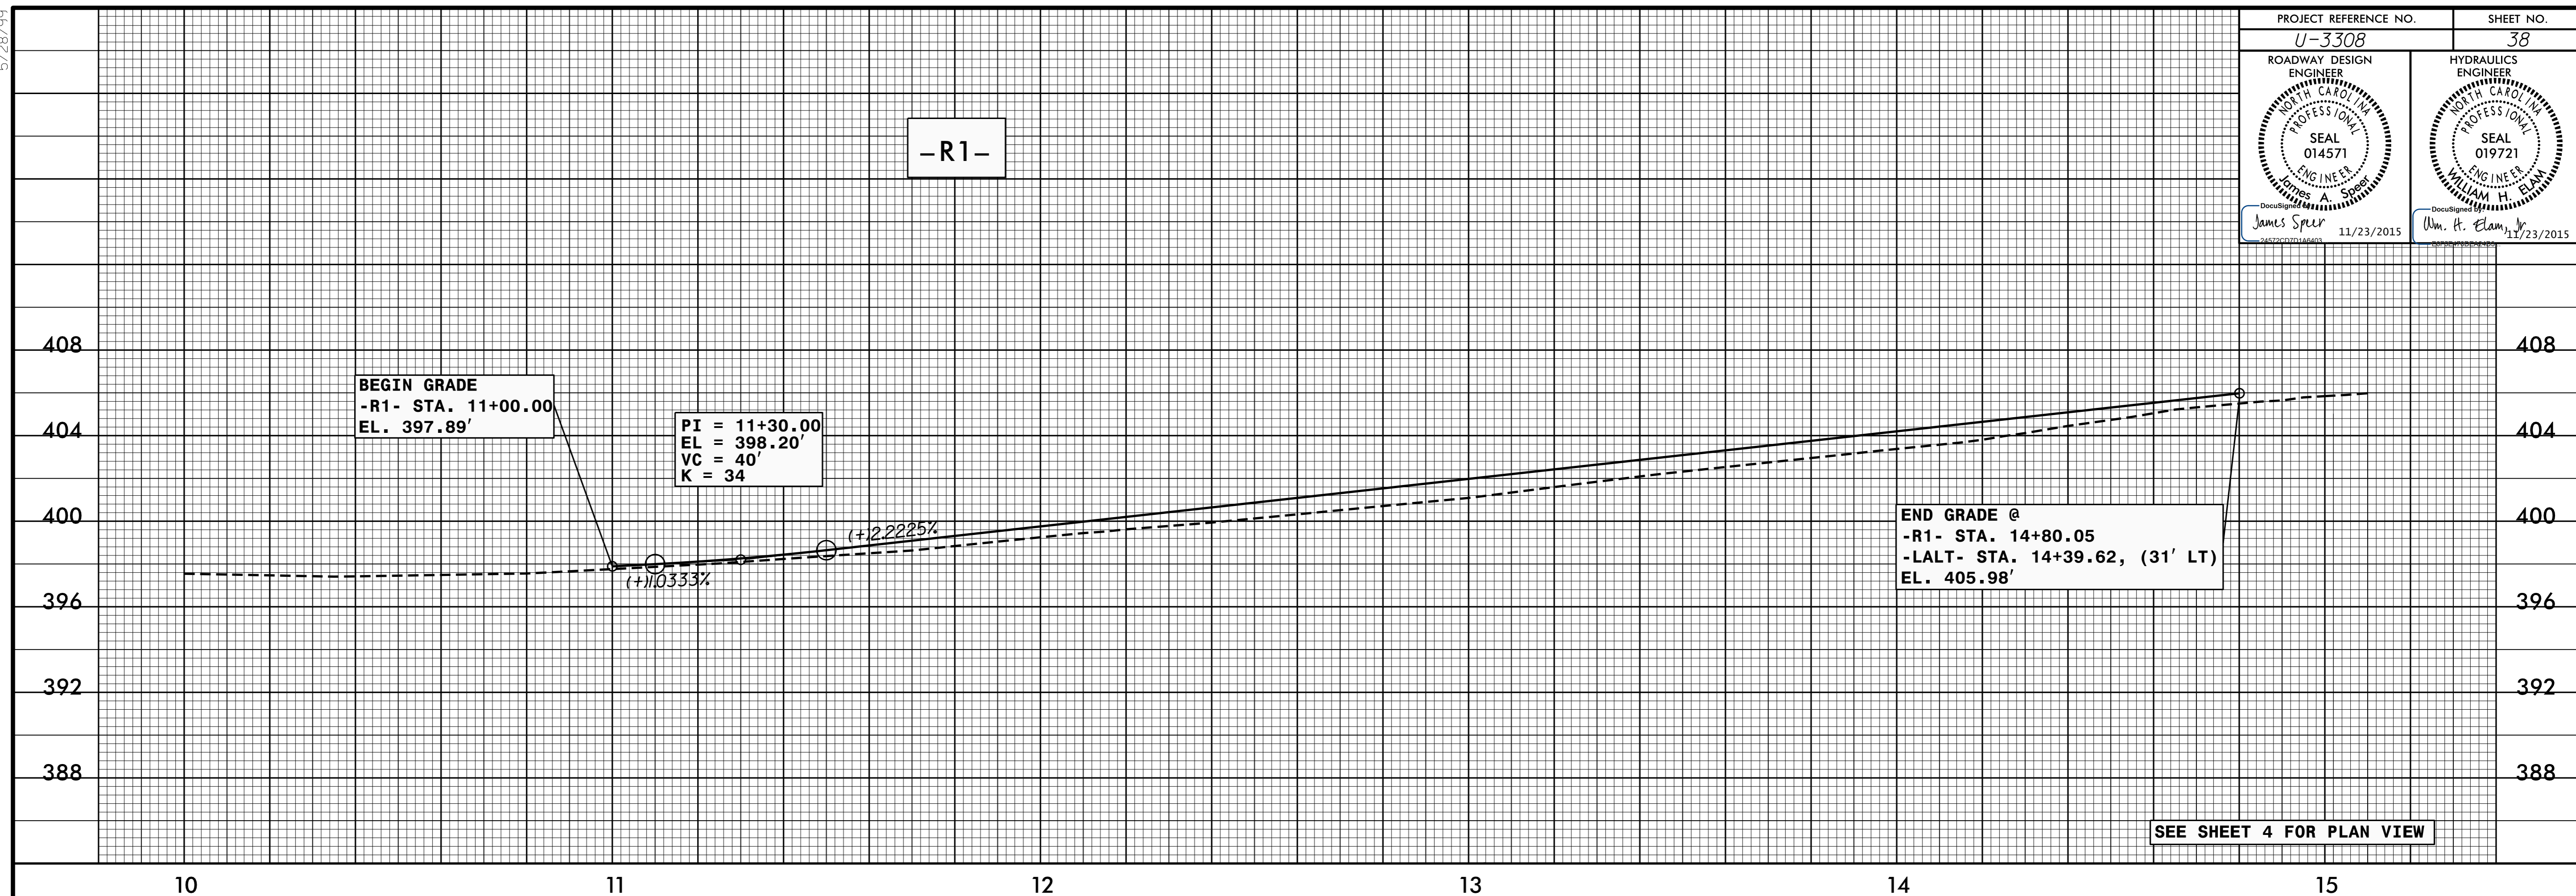

07 MAY 2015 15:53
U-3308-RDWAY-PLANVIEW.dgn