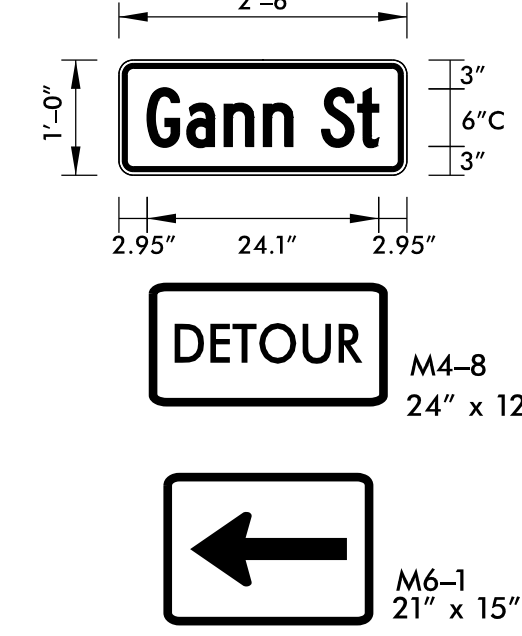
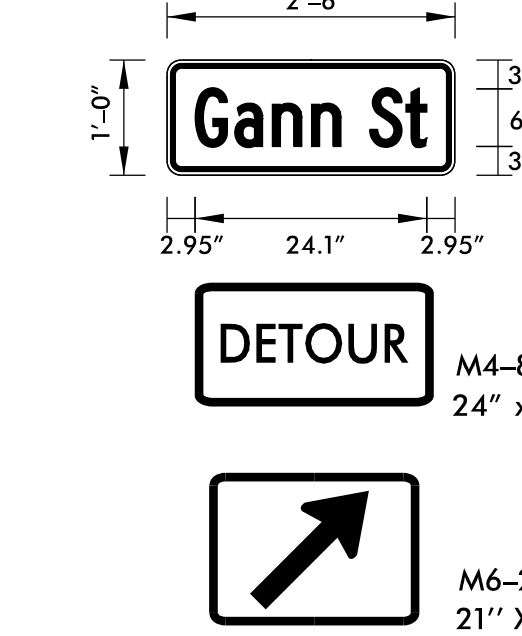
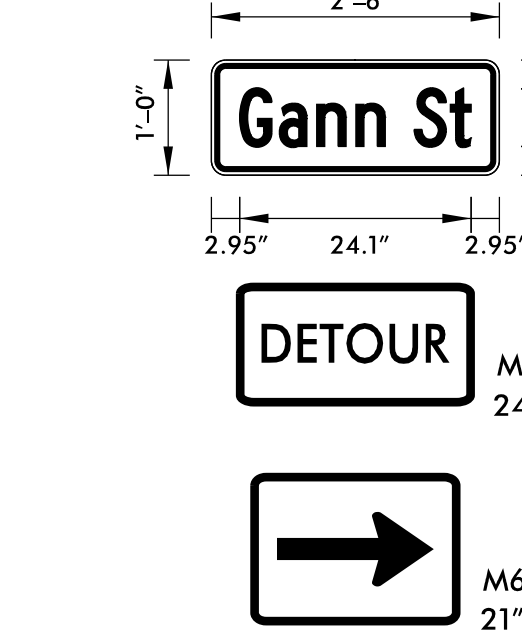
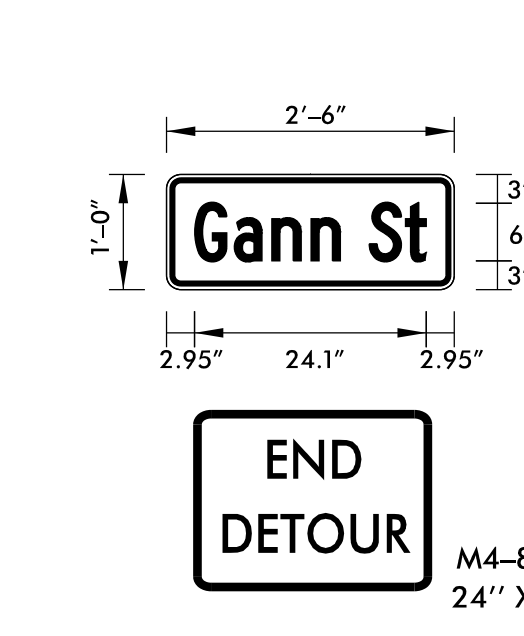
 GANN ST. EB DETOUR ROUTE  
 SEE SHEET TMP-2C FOR BARRICADE LEGEND  
 SEE SHEET TMP-2AF FOR SPECIAL SIGN DESIGN DETAILS


REVISIONS

PLOT DRIVER: NCDOT\_color\_eng\_50.plt PENTABLE: NCDOT\_tcp.tbl  
 USER: erbrooks DATE: 5/13/2016 TIME: 10:40:22 AM  
 FILE: c:\pwworking\tpa\048729\U-3308\_TMP-TMP-02C thru 02AB.dgn

<p><b>A</b></p> 	<p><b>B</b></p> 	<p><b>C</b></p> 	<p><b>D</b></p> 
---	--	---	---

DOCUMENT NOT CONSIDERED FINAL  
UNLESS ALL SIGNATURES COMPLETED

APPROVED  DATE: 5/13/2016

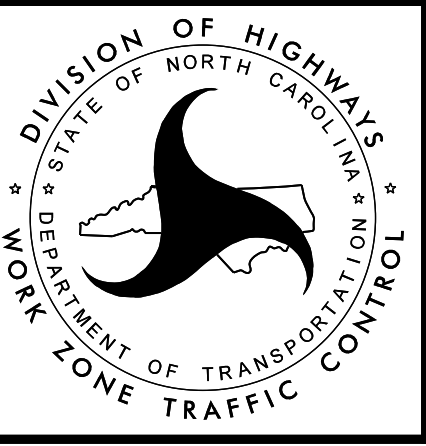

GANN STREET  
DETOUR ROUTE