
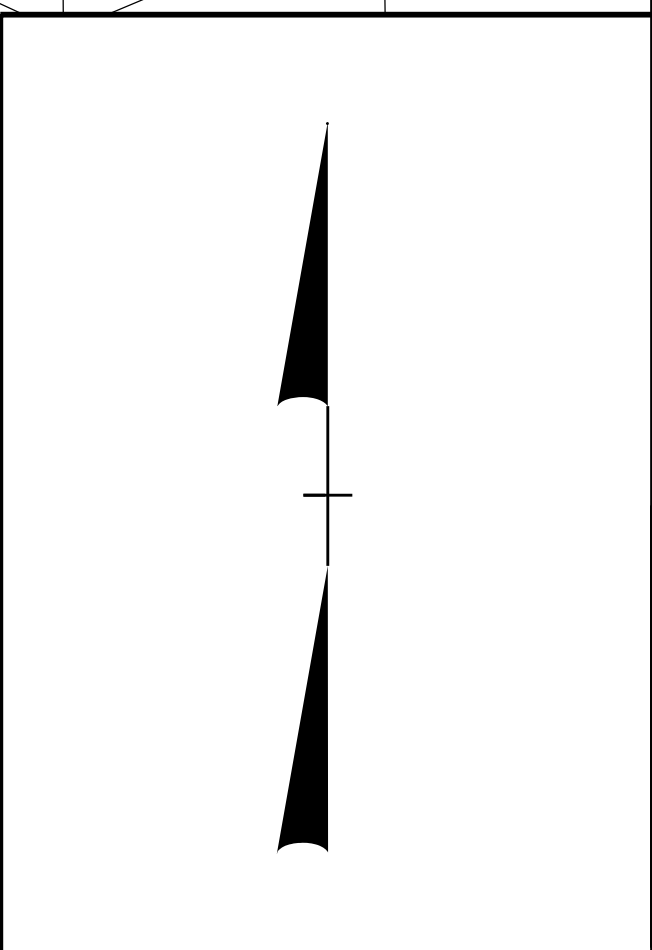
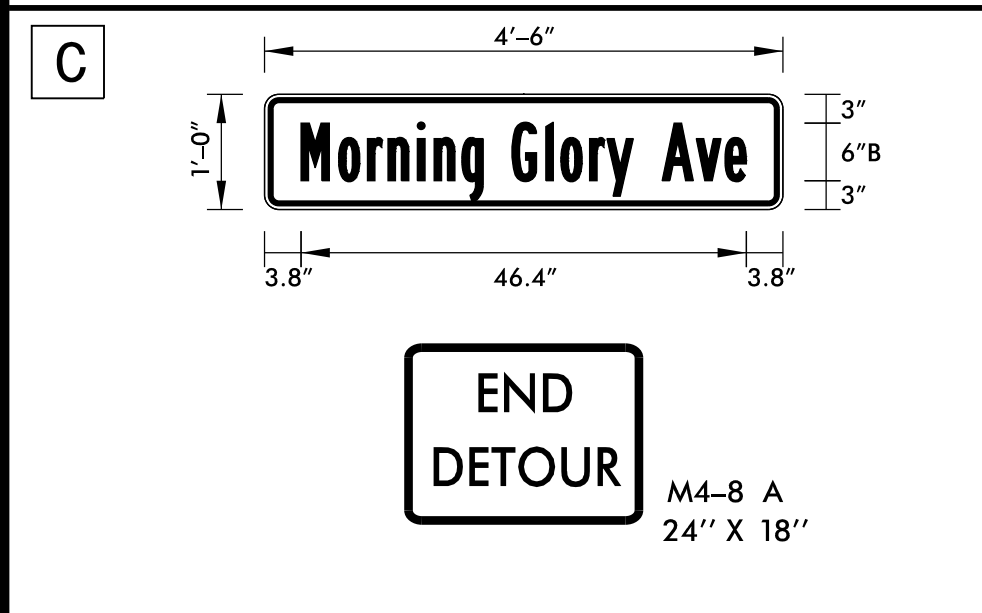
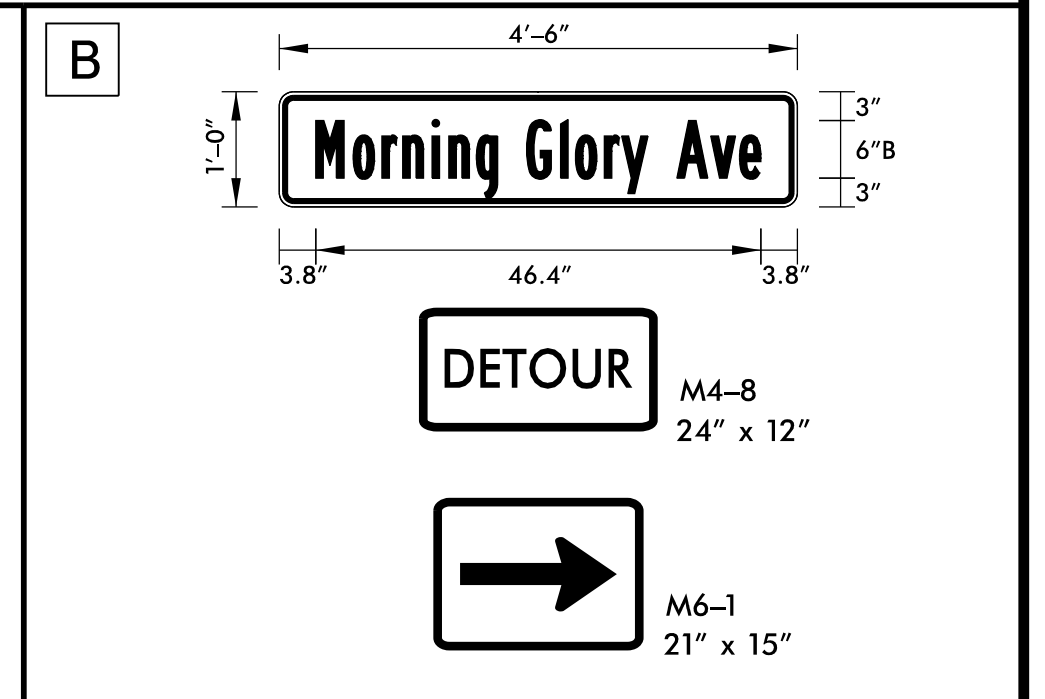
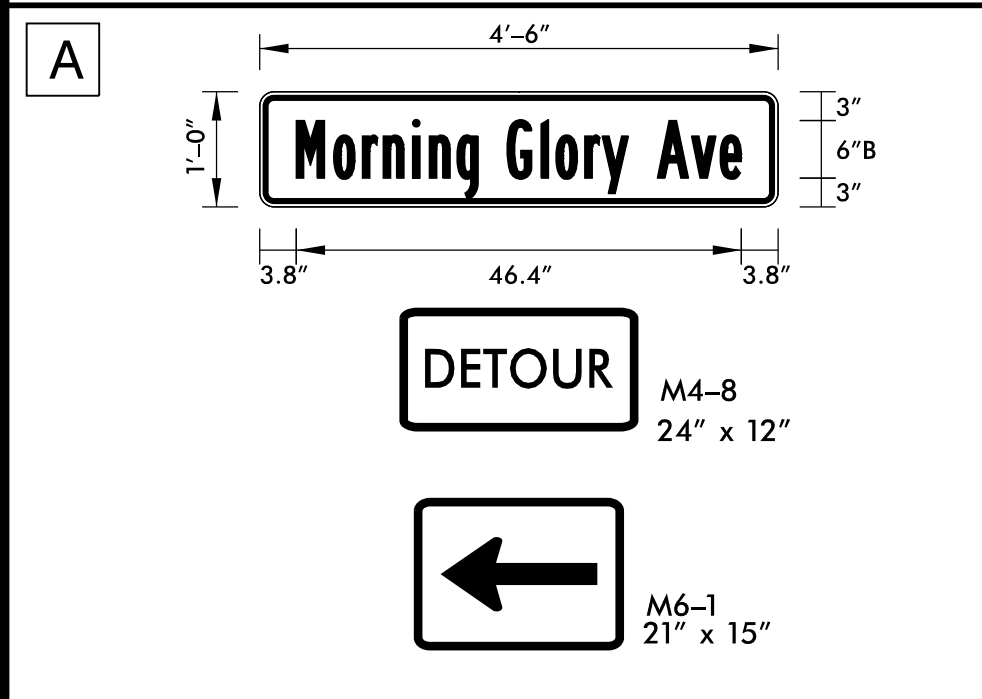
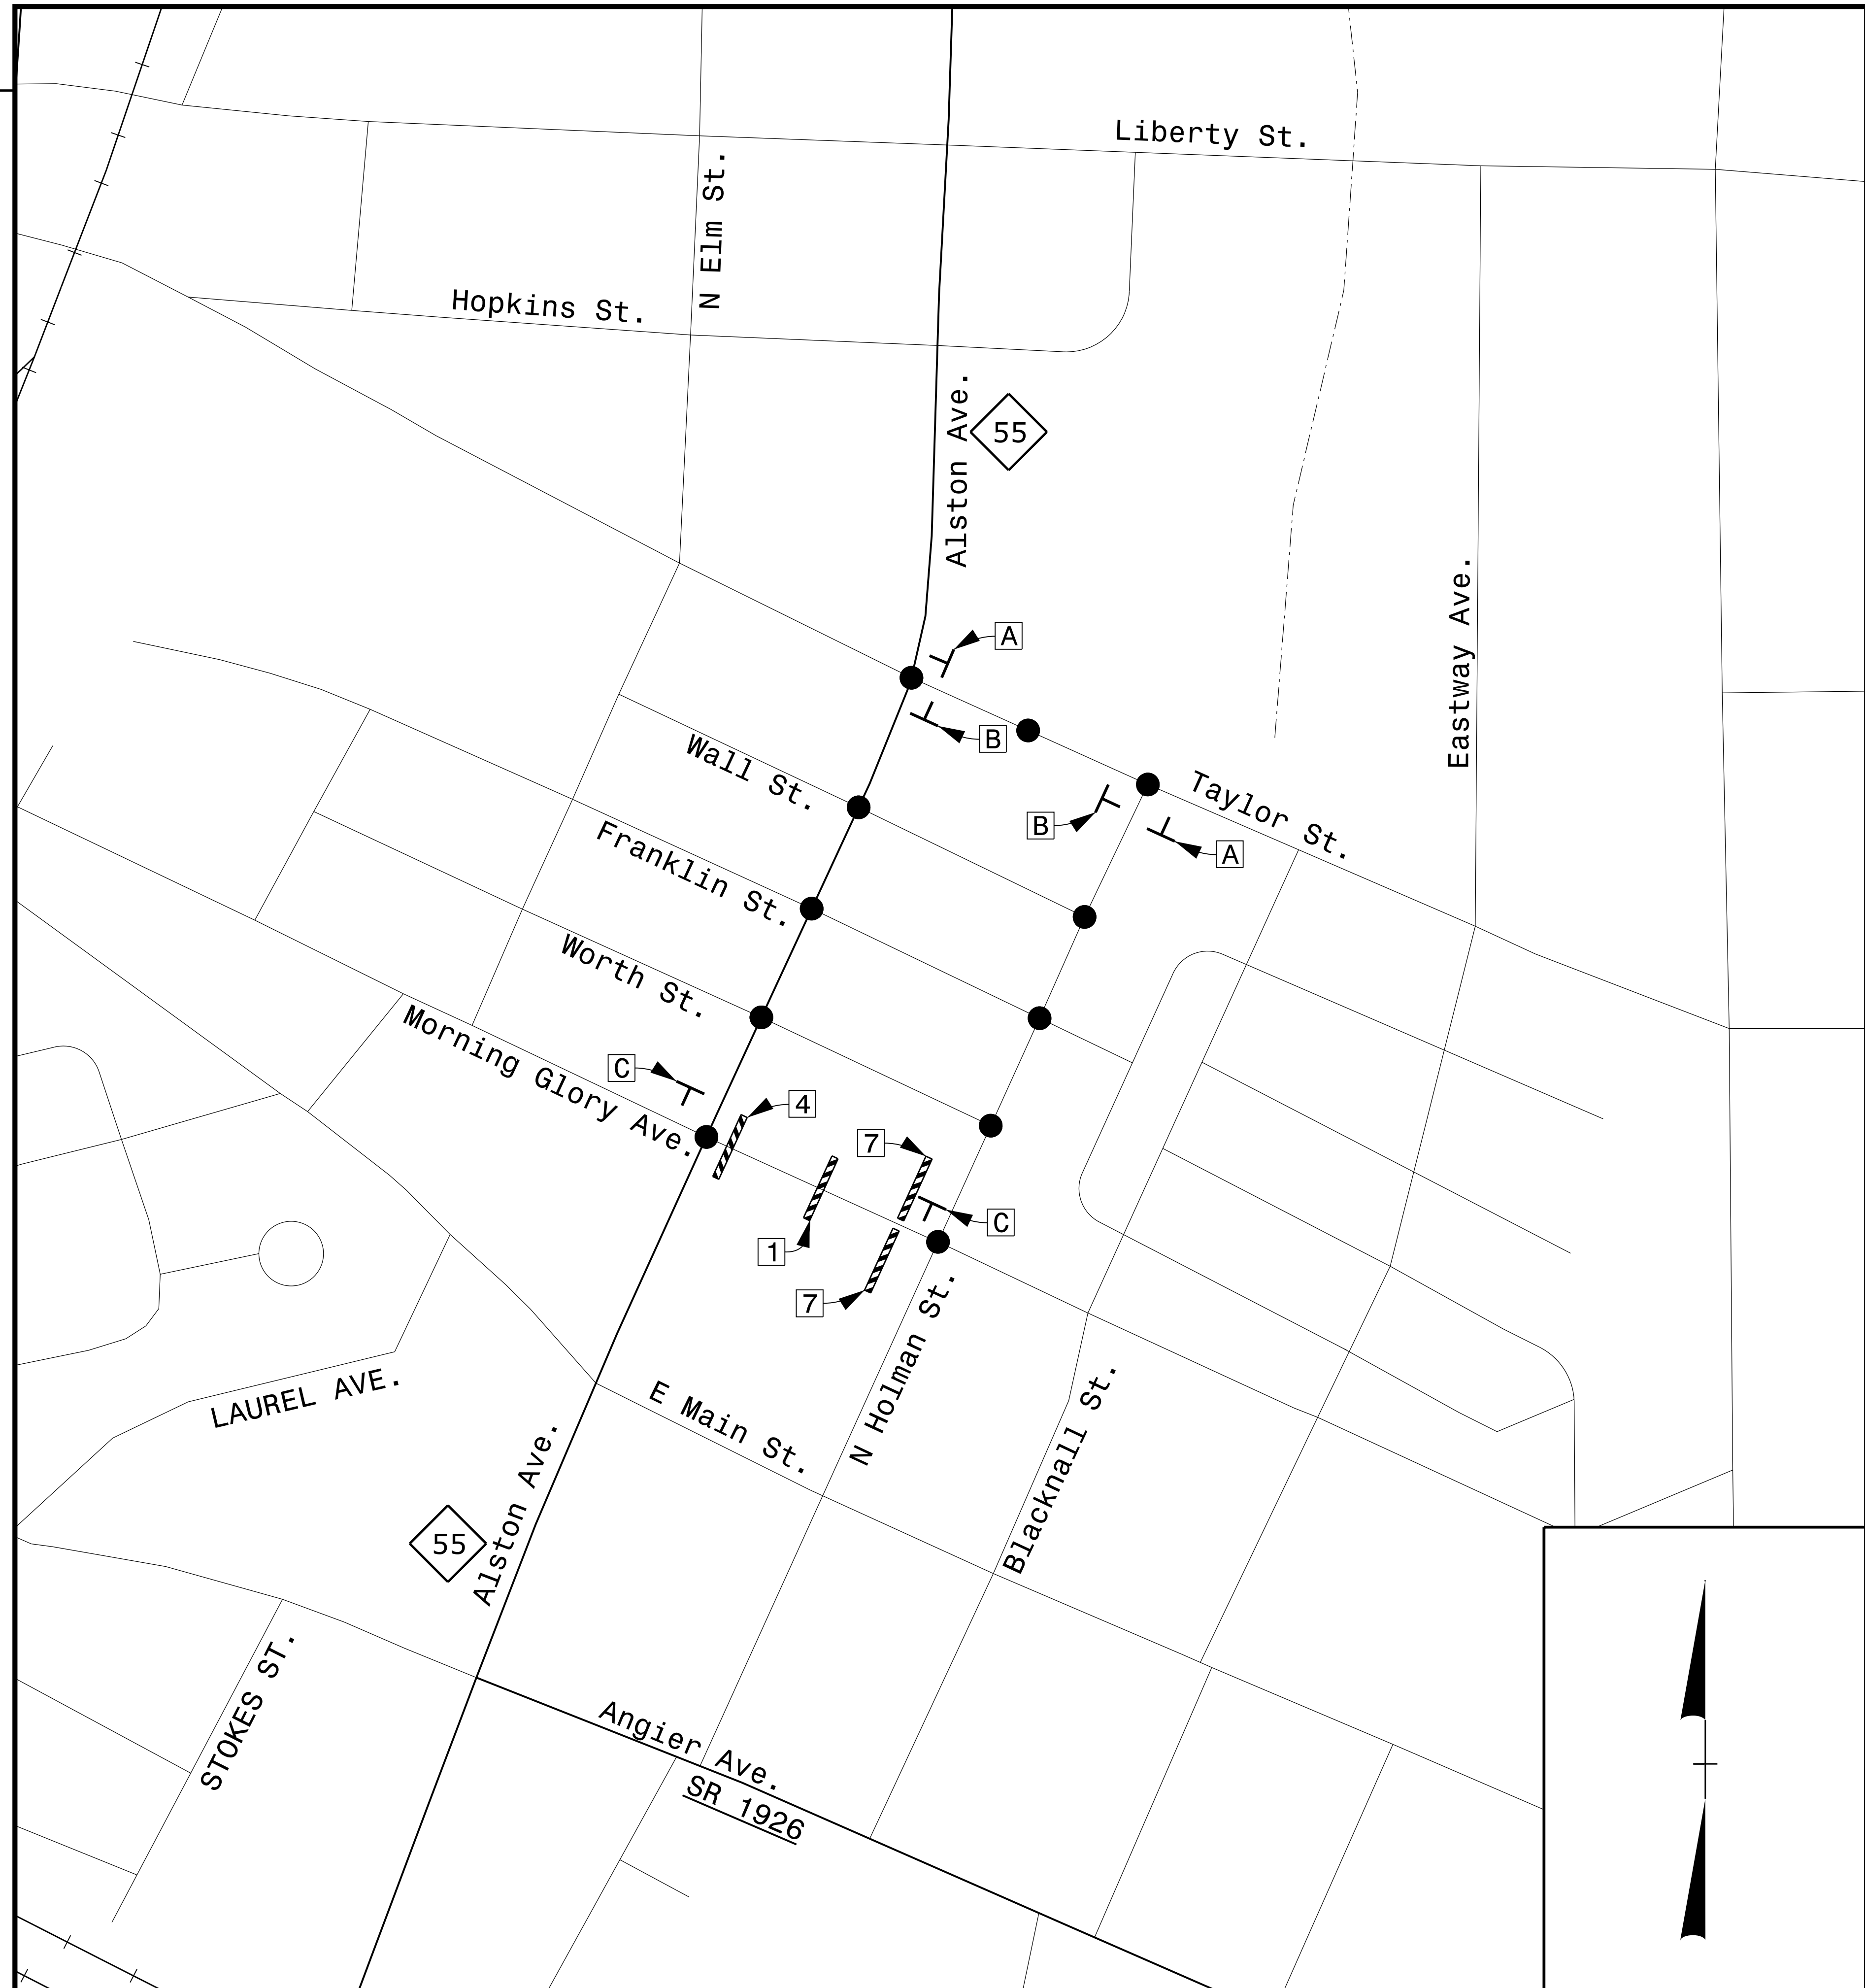


PROJ. REFERENCE NO.	SHEET NO.
U-3308	TMP-2P
 HDR Engineering, Inc. of the Carolinas 3733 National Drive, Suite 207 Raleigh, N.C. 27612 N.C.B.E.L.S. License Number: F-0116	



SEE SHEET TMP-2C FOR BARRICADE LEGEND
 SEE SHEET TMP-2AK FOR SPECIAL SIGN DESIGN DETAILS


REVISIONS



PLOT DRIVER: NCDOT_pdf_color_eng_50.plt
 USER: erbrooks
 DATE: 5/13/2016
 TIME: 10:40:35 AM
 FILE: c:\pwworking\tpa\d048729\U-3308_TMP-TMP-02C thru 02AB.dgn

DOCUMENT NOT CONSIDERED FINAL
 UNLESS ALL SIGNATURES COMPLETED

APPROVED:  DATE: 5/13/2016

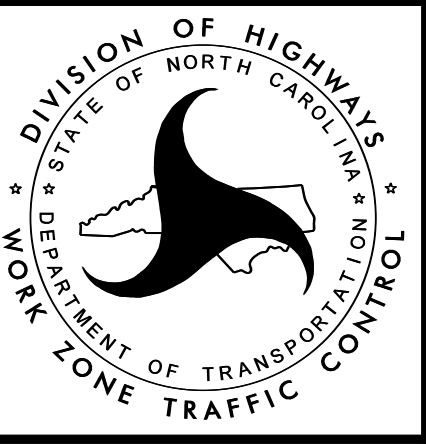

MORNING GLORY AVENUE
 DETOUR ROUTE