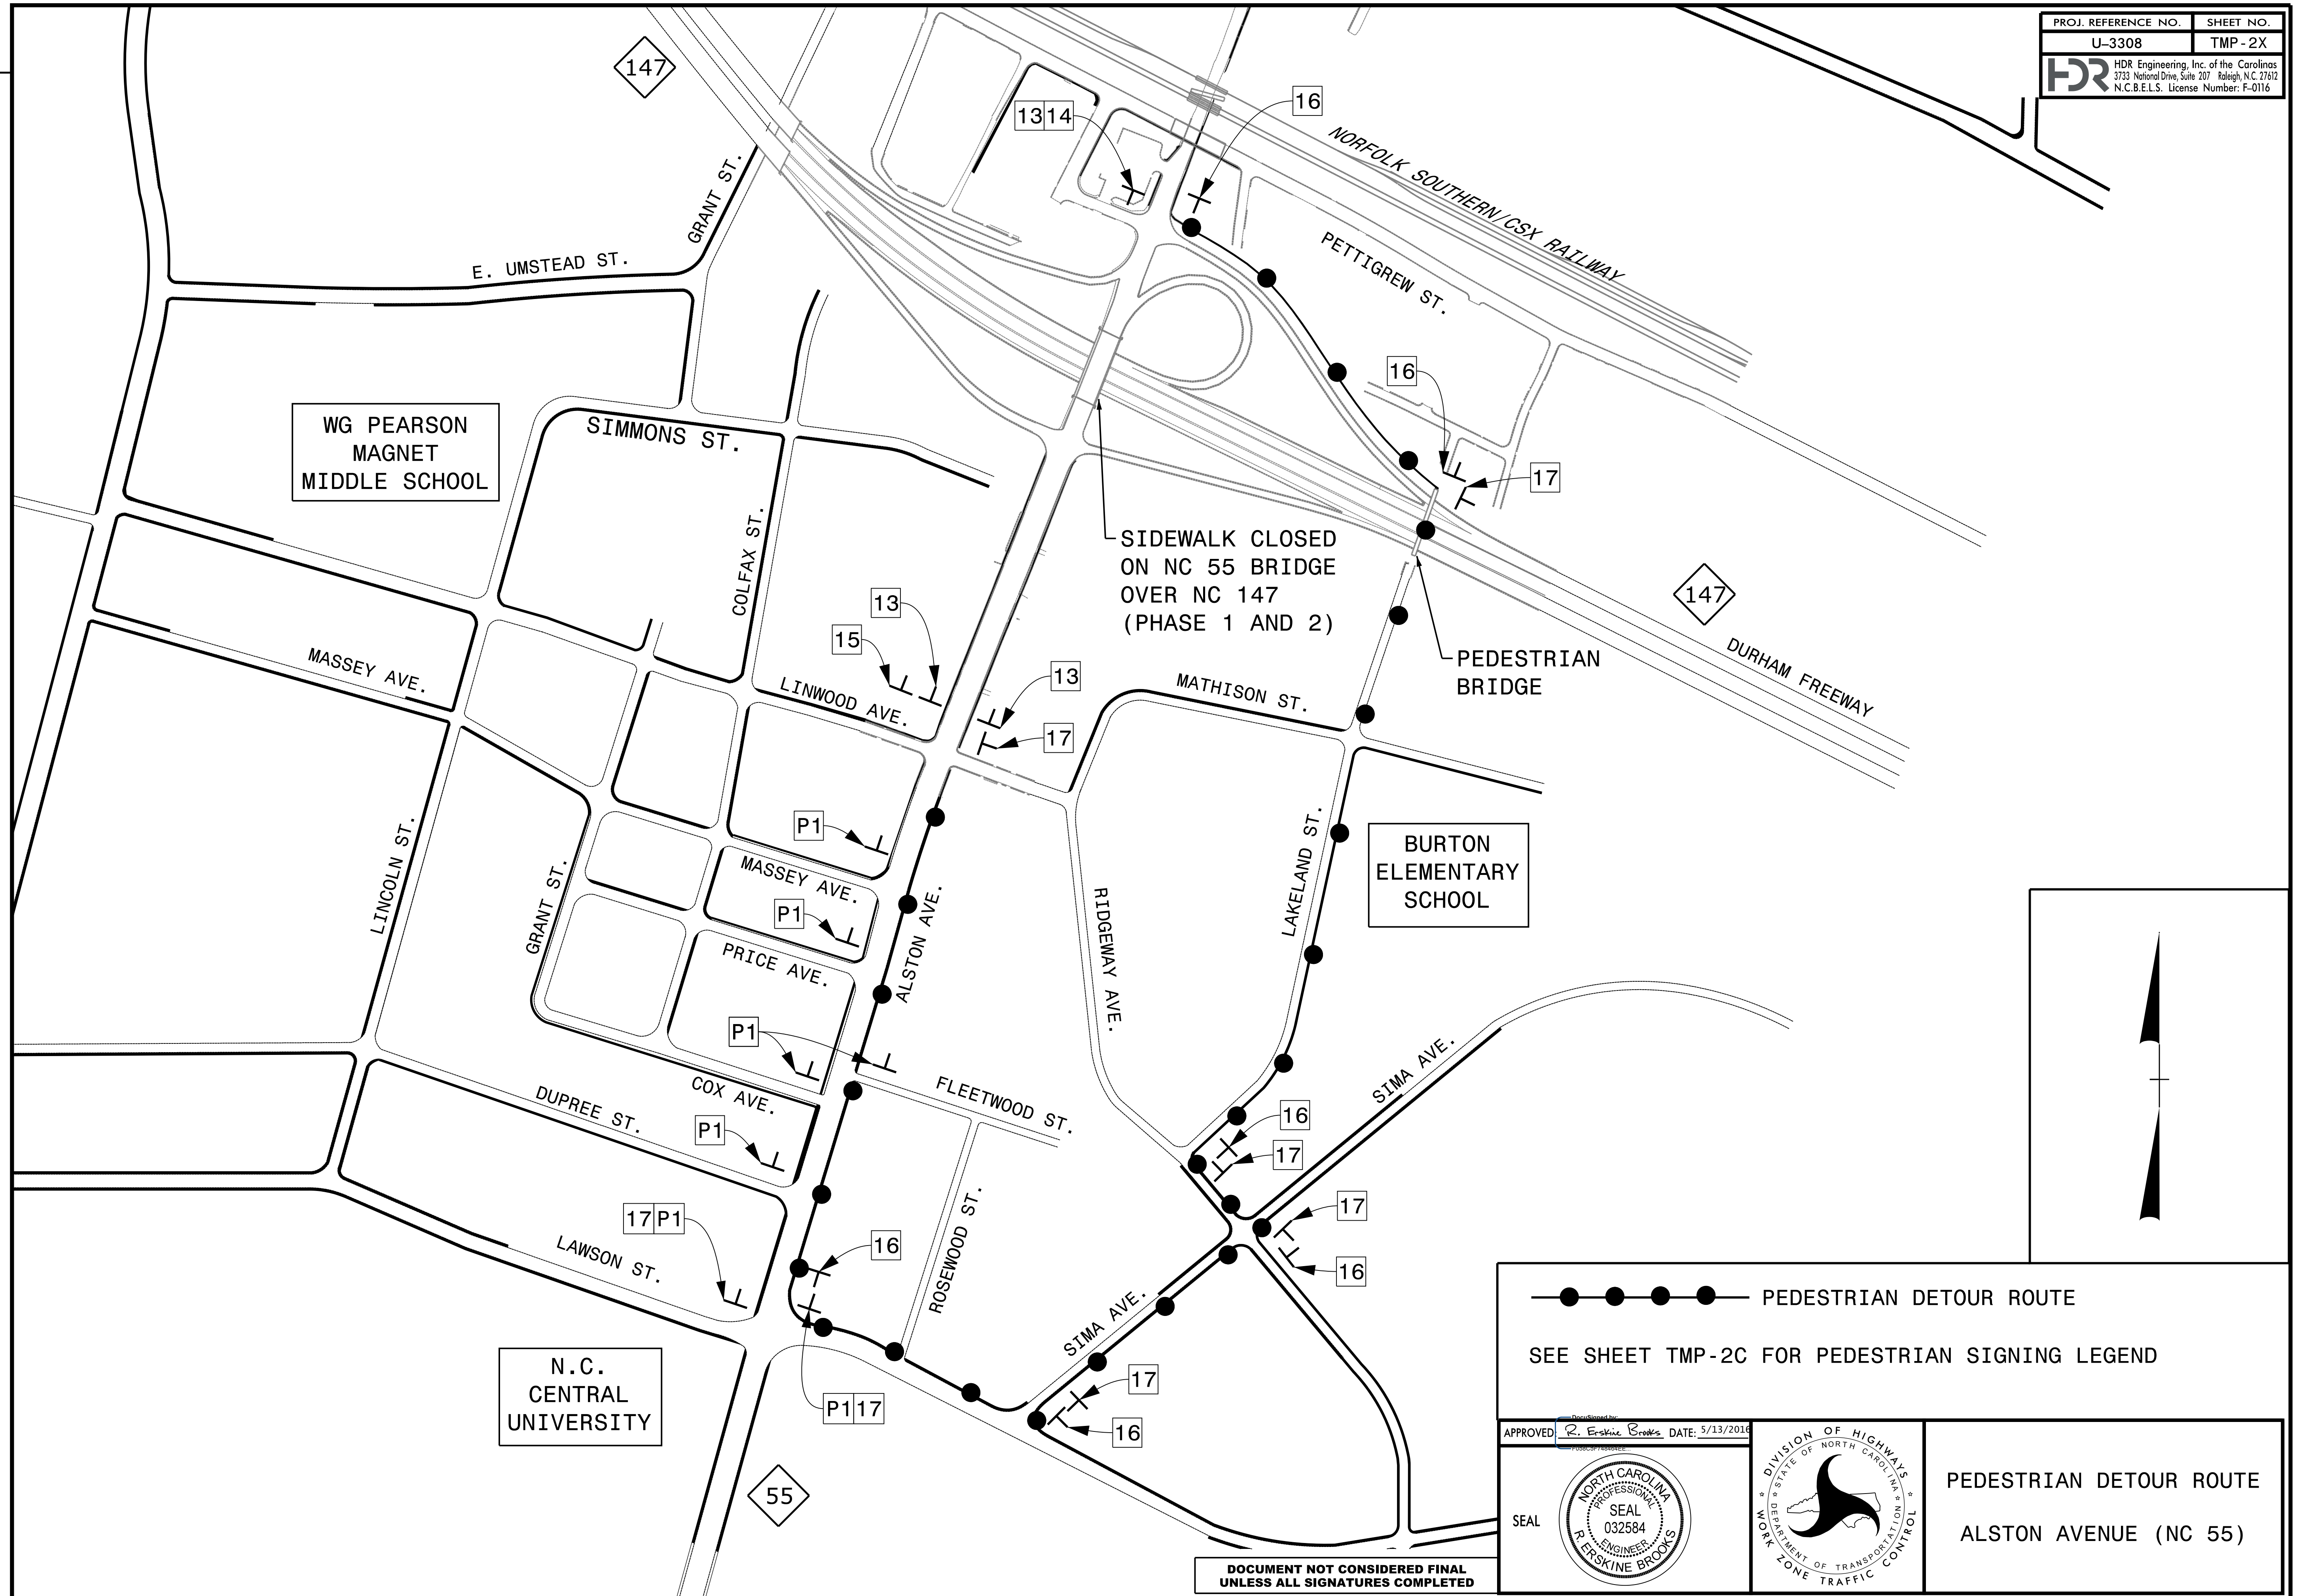



REVISIONS

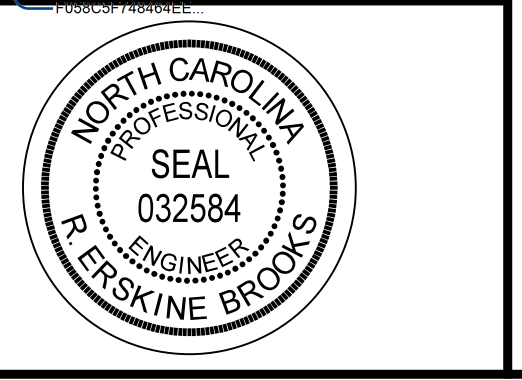
PLOT DRIVER: NCDOT_pdf_color_eng_50.plt
 USER: erbrooks
 DATE: 5/12/2016
 TIME: 3:57:50 PM
 FILE: c:\pwworking\tpa\048729\U-3308_TMP_02C thru 02AB.dgn

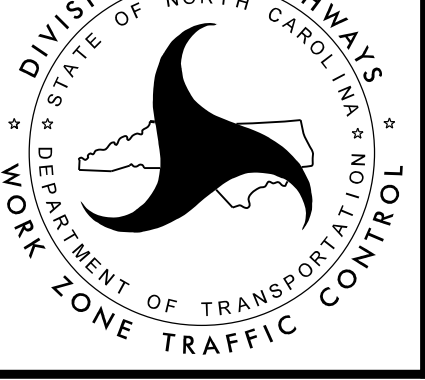


●—●—●—●— PEDESTRIAN DETOUR ROUTE

SEE SHEET TMP-2C FOR PEDESTRIAN SIGNING LEGEND

APPROVED  DATE: 5/13/2016

SEAL 

 DIVISION OF HIGHWAYS
STATE OF NORTH CAROLINA
DEPARTMENT OF TRANSPORTATION
WORK ZONE TRAFFIC CONTROL

PEDESTRIAN DETOUR ROUTE
ALSTON AVENUE (NC 55)

DOCUMENT NOT CONSIDERED FINAL
UNLESS ALL SIGNATURES COMPLETED